
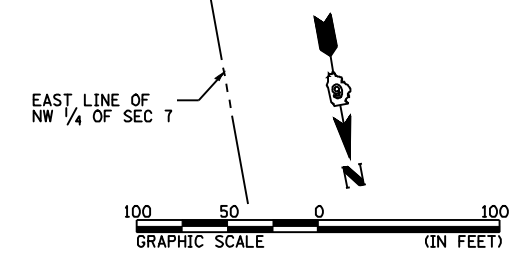


SEEDING LEGEND

 PROPOSED SEEDING CLASS 4 (MODIFIED)

F.A.P. RTE.	SECTION	COUNTY	TOTAL SHEETS	SHEET NO.
310	69-2LS	MORGAN	16	14
STA.		TO STA.		
FED. ROAD DIST. NO.		ILLINOIS	FED. AID PROJECT	

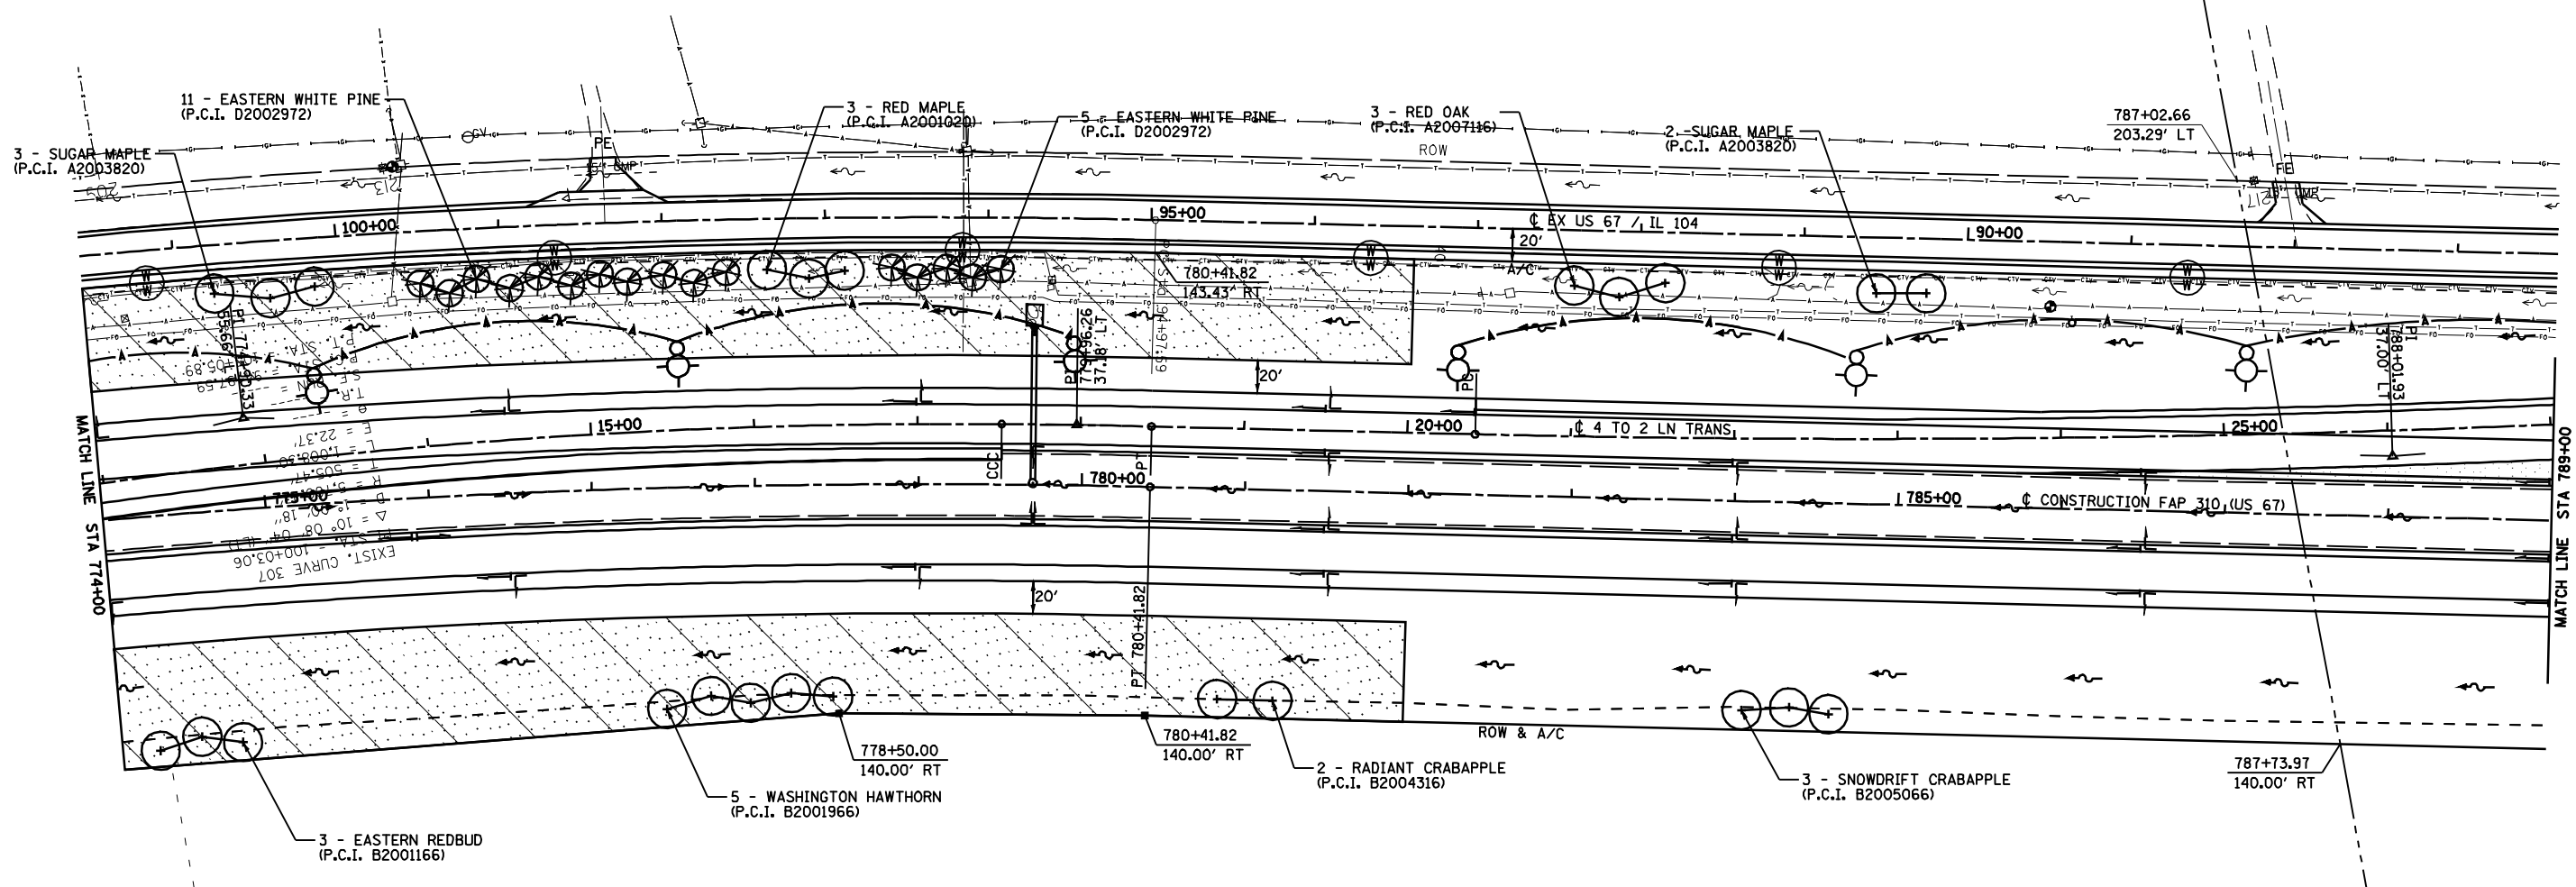

NOTE: ALL PLANTS TO BE PLANTED MINIMUM 10' FROM EDGE ROW

REVISIONS	
NAME	DATE

ILLINOIS DEPARTMENT OF TRANSPORTATION
LANDSCAPING PLAN
 FAP 310 (US 67)
 SECTION 69-2(B)
 MORGAN COUNTY

SCALE: VERT. _____
 HORIZ. _____
 DATE _____ DRAWN BY _____
 CHECKED BY _____

FAP 310 STA 774+00 TO STA 789+00

FAP 310 STA 774+00 TO STA 789+00