
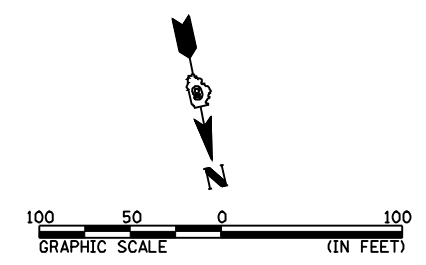
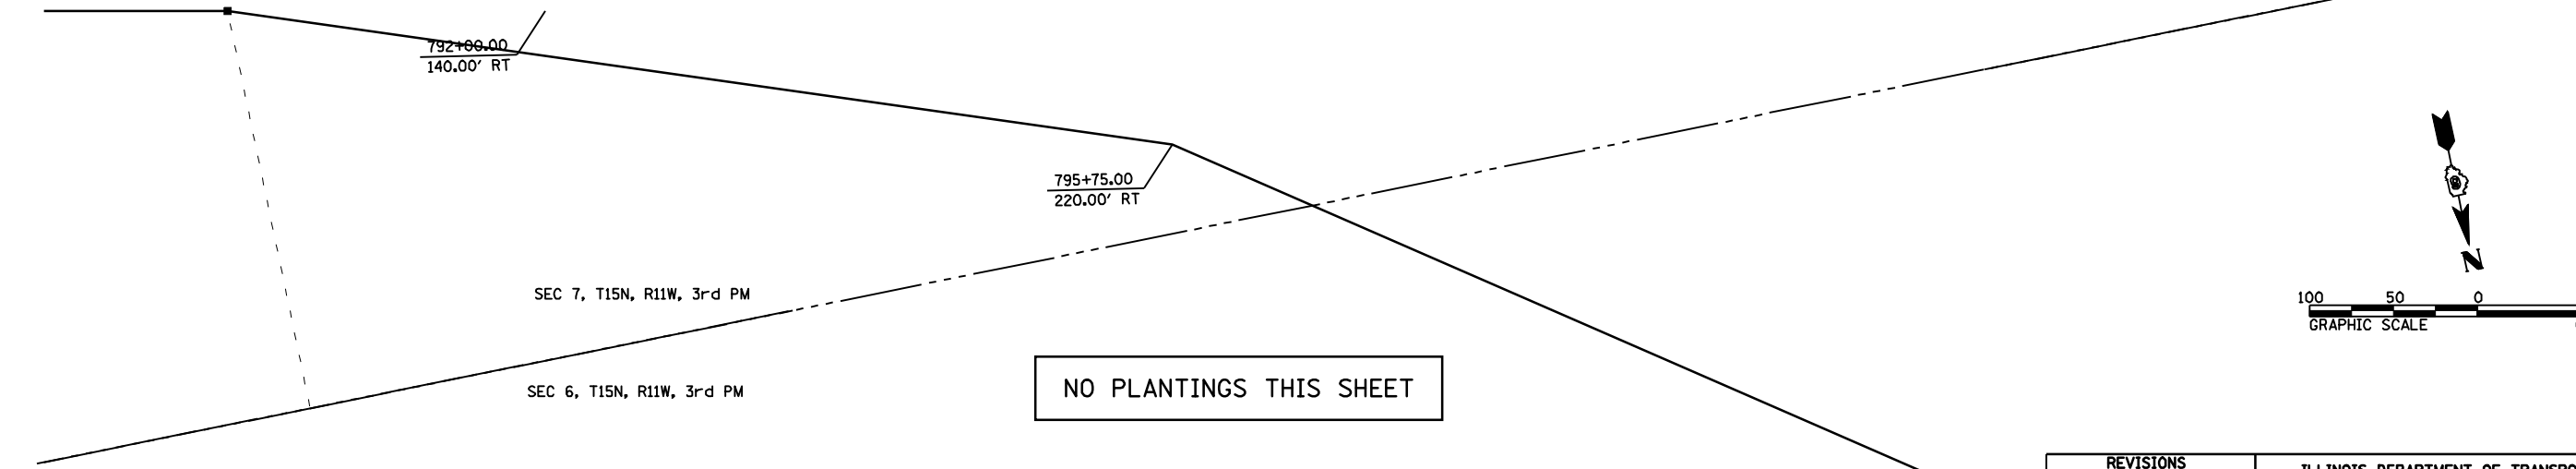


F.A.P. RTE.	SECTION	COUNTY	TOTAL SHEETS	SHEET NO.
310	69-2LS	MORGAN	16	15
STA.		TO STA.		
FED. ROAD DIST. NO.		ILLINOIS FED. AID PROJECT		

SEC 7, T15N, R11W, 3rd PM

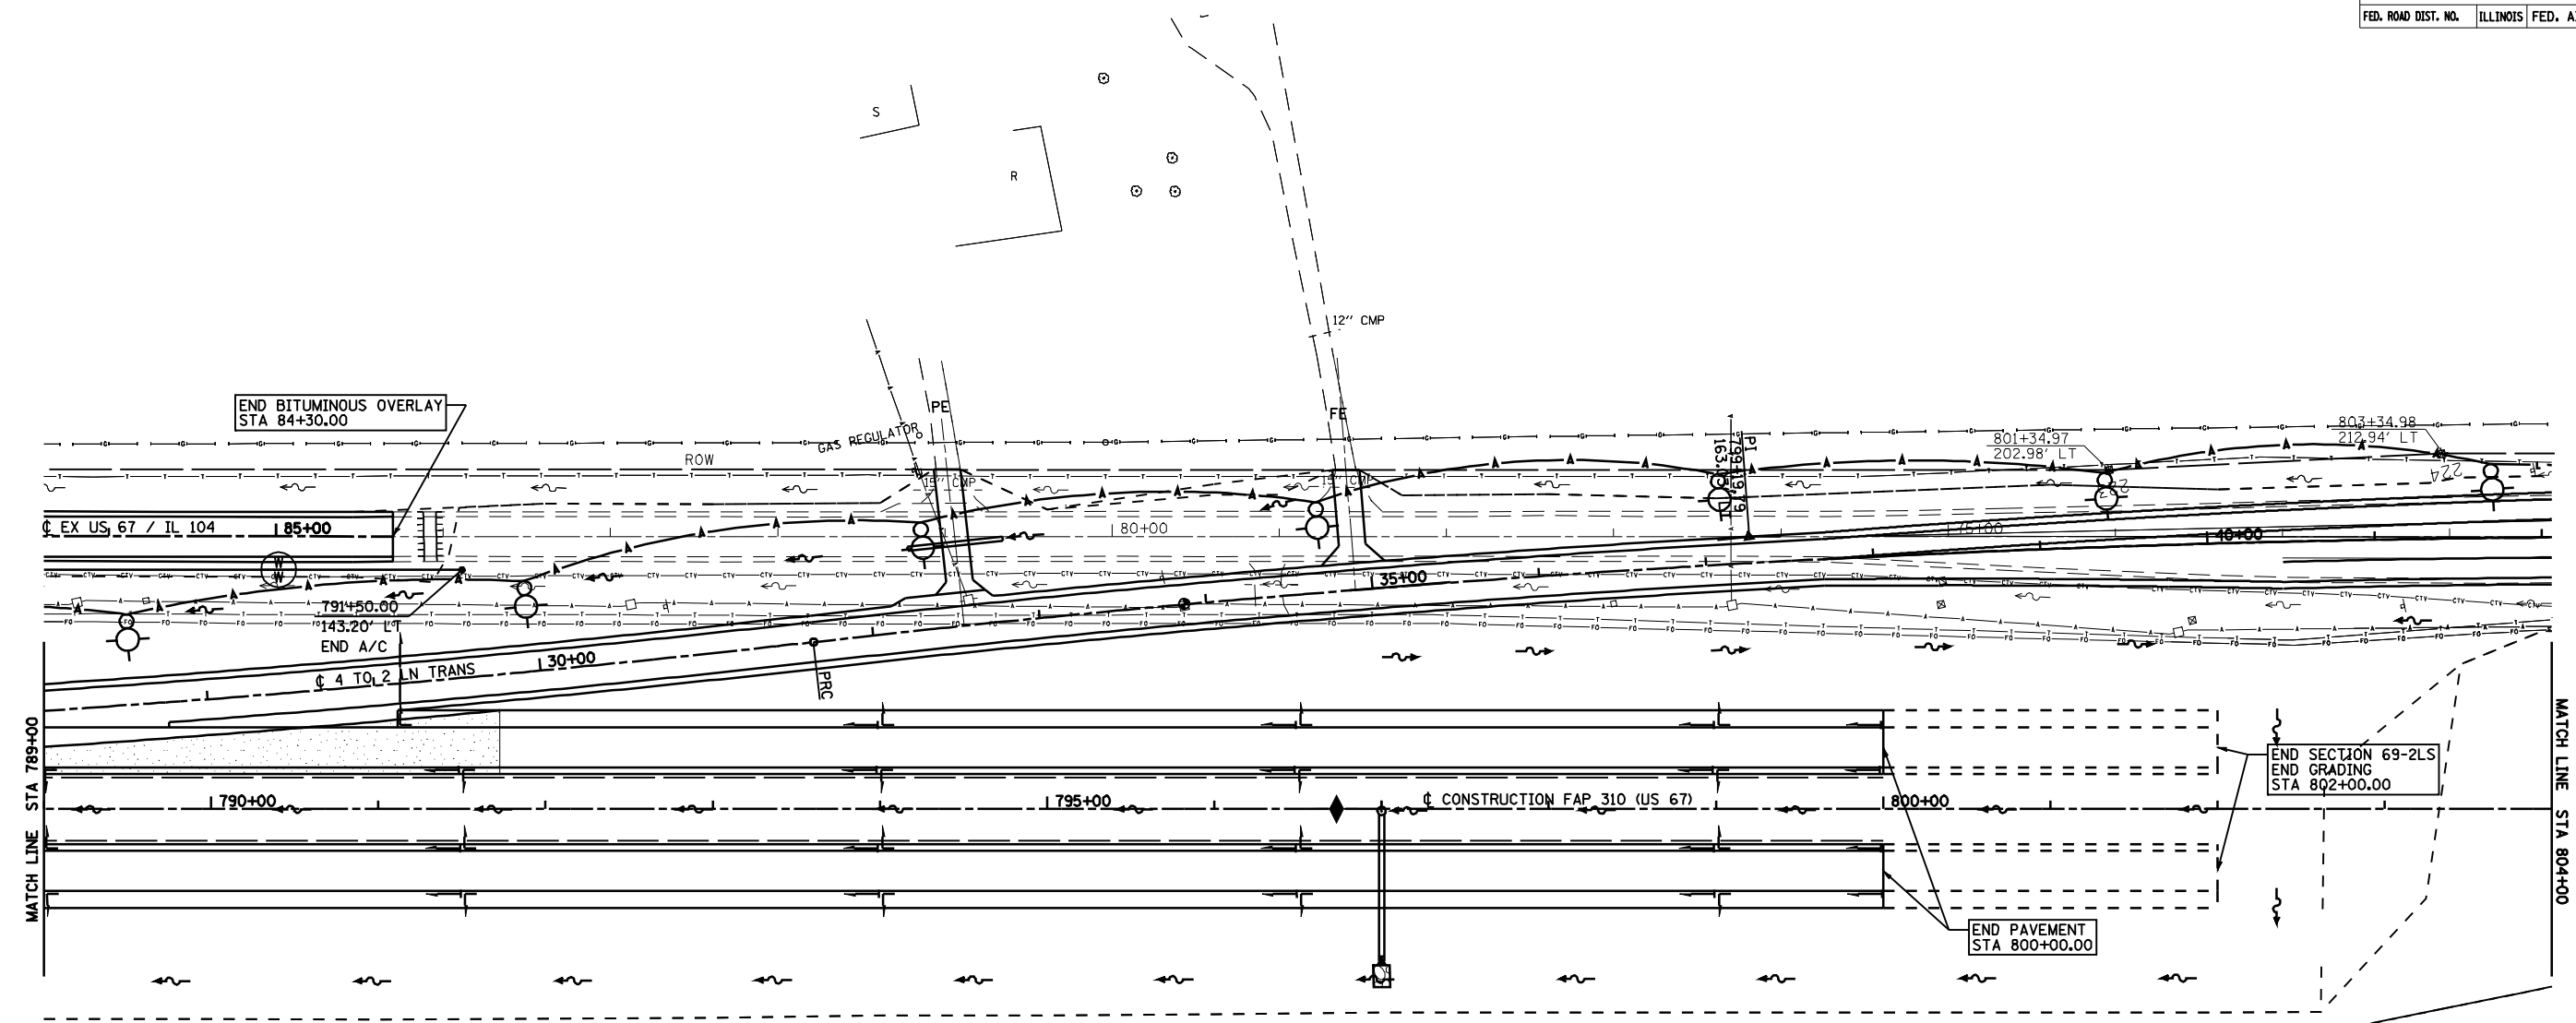

REVISIONS	
NAME	DATE

ILLINOIS DEPARTMENT OF TRANSPORTATION
LANDSCAPING PLAN
FAP 310 (US 67)
SECTION 69-2(B)
MORGAN COUNTY
 SCALE: VERT. _____
 HORIZ. _____
 DATE _____ DRAWN BY _____
 CHECKED BY _____

FAP 310 STA 789+00 TO STA 804+00

FAP 310 STA 789+00 TO STA 804+00

FAP 310 STA 789+00 TO STA 804+00