



DATE	
BY	
FINAL SURVEY	
SURVEYED	
PLOTTED	
TEMPLATE	
NOTE BOOK	
AREAS CHECKED	
NO.	

DATE	
BY	
ORIGINAL SURVEY	
SURVEYED	
PLOTTED	
TEMPLATE	
NOTE BOOK	
AREAS CHECKED	
NO.	

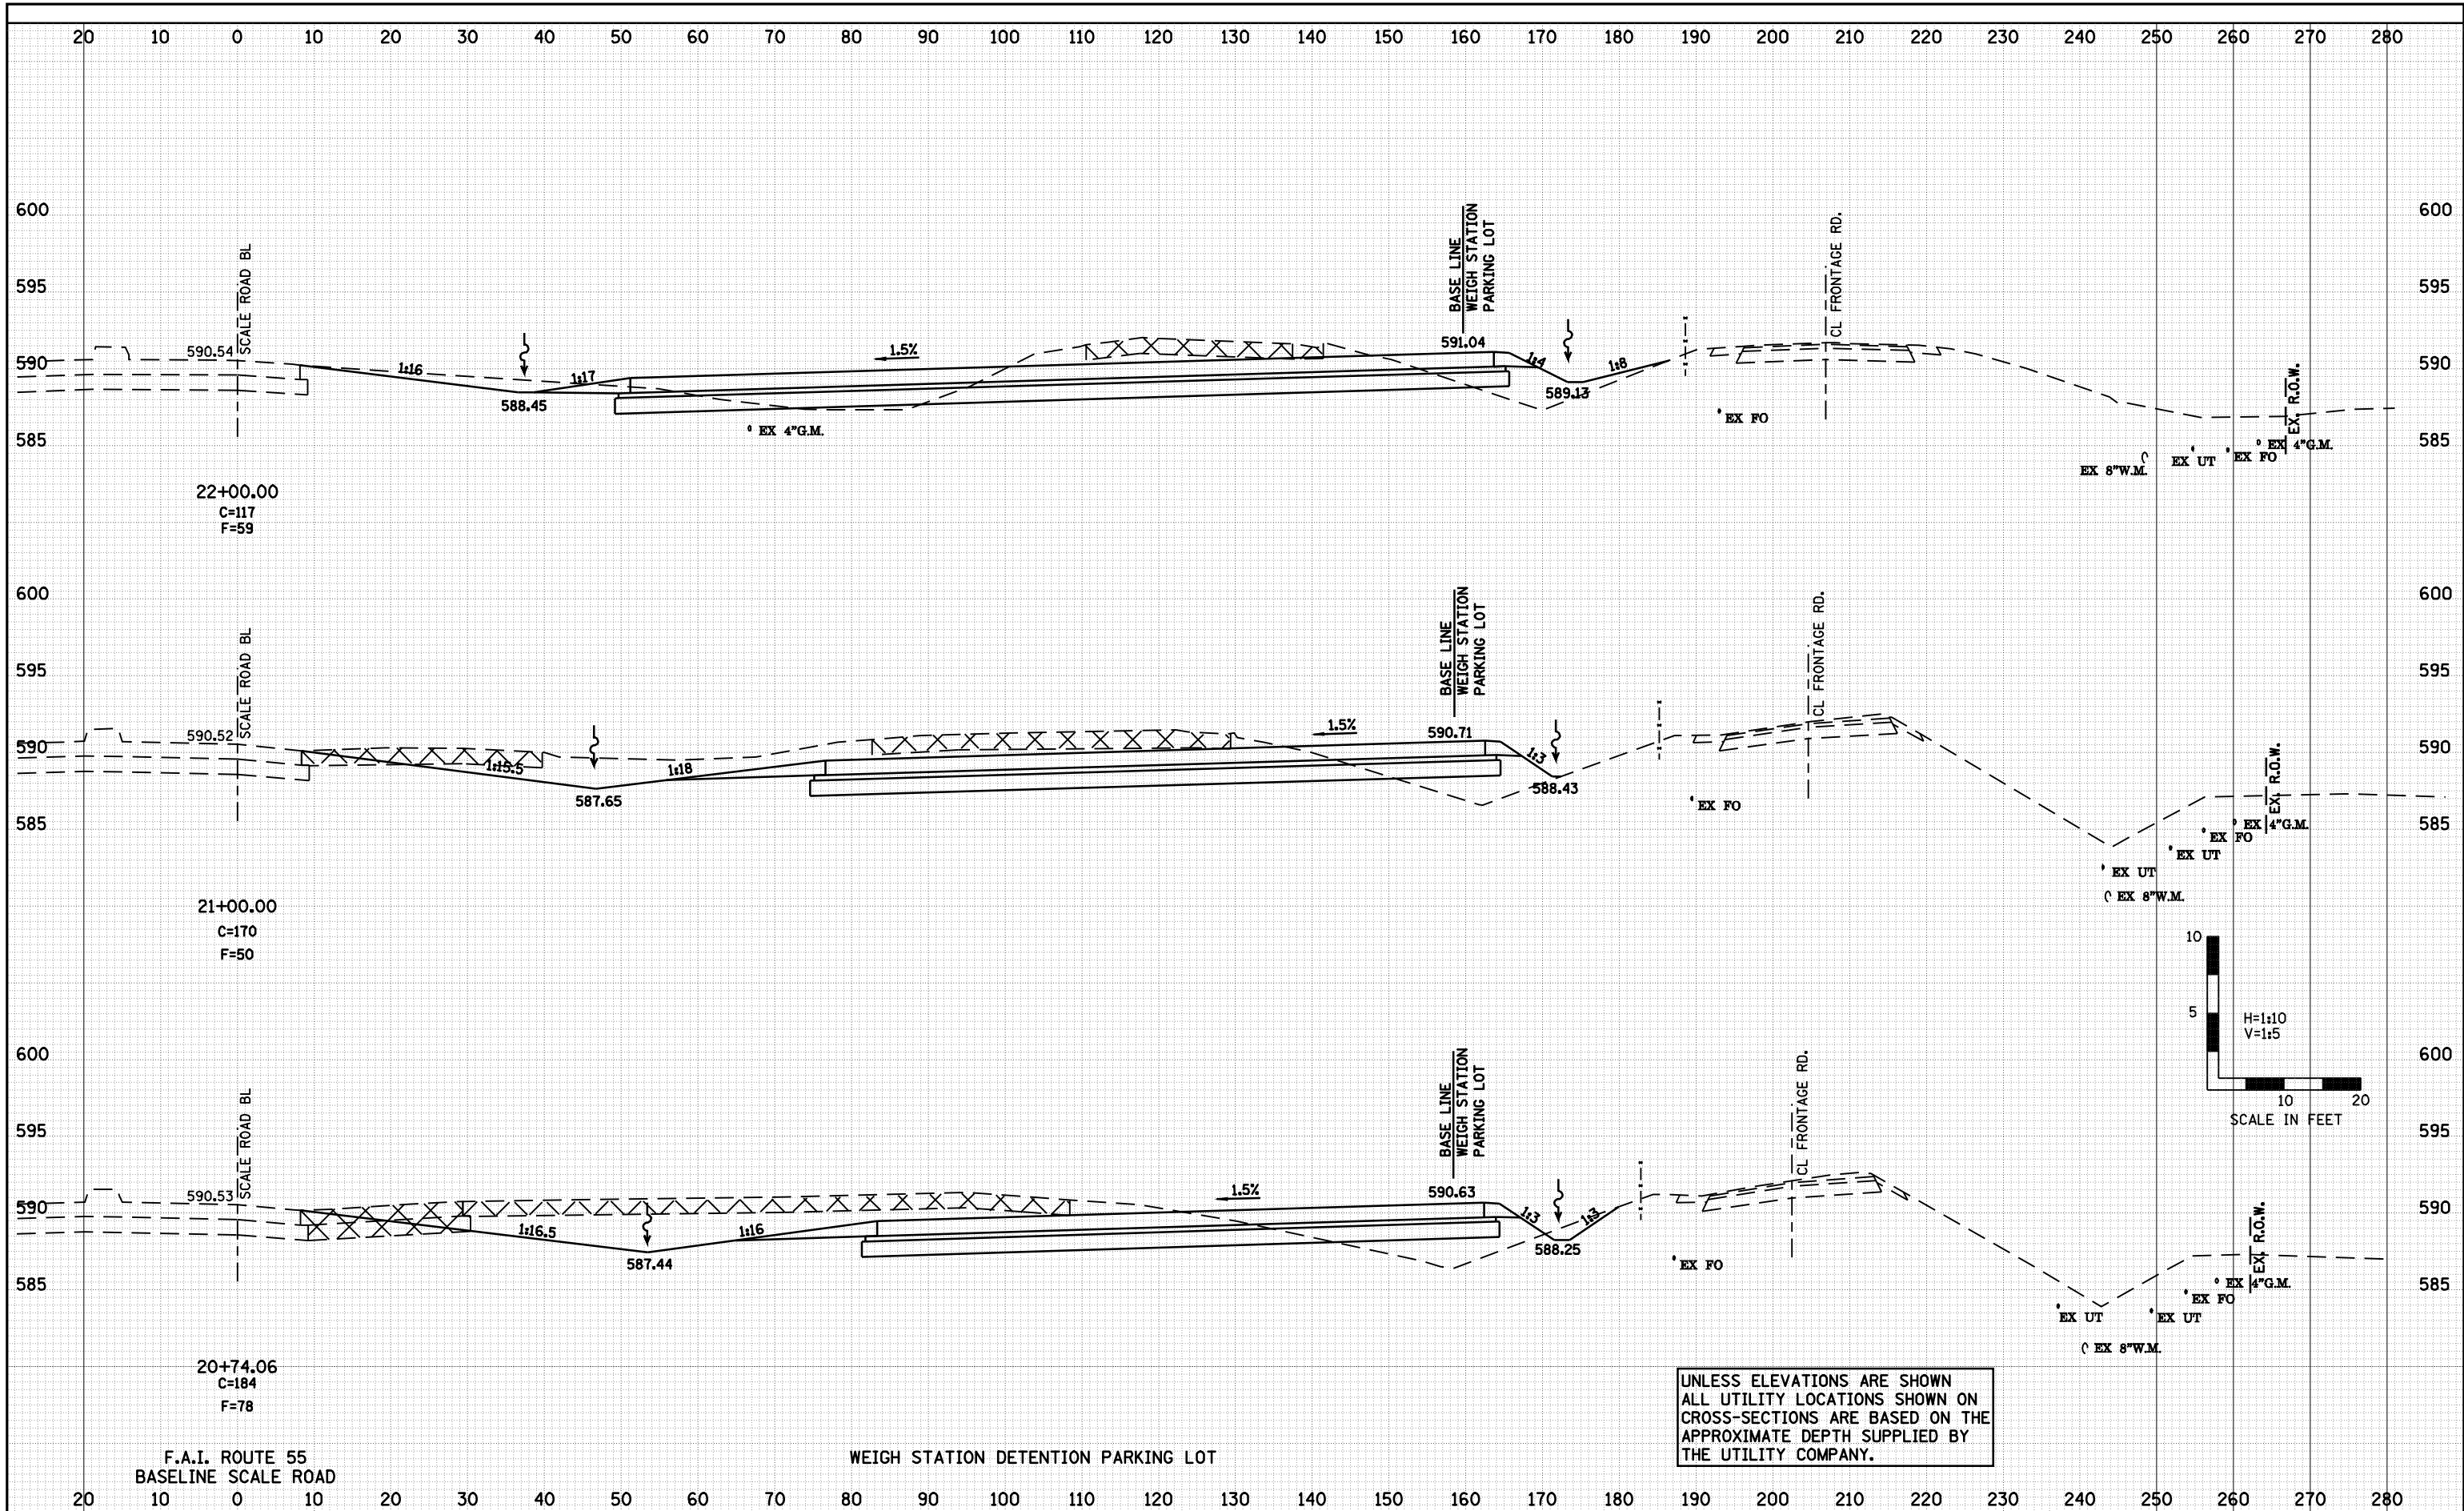

UNLESS ELEVATIONS ARE SHOWN ALL UTILITY LOCATIONS SHOWN ON CROSS-SECTIONS ARE BASED ON THE APPROXIMATE DEPTH SUPPLIED BY THE UTILITY COMPANY.

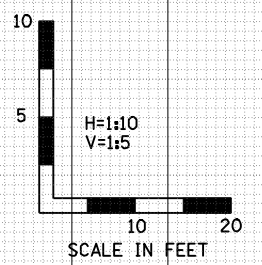

FILE NAME =	USER NAME = laughlinr1	DESIGNED - ERB	REVISED - DRR 02/22/10	STATE OF ILLINOIS DEPARTMENT OF TRANSPORTATION	WEIGH STATION DETENTION PARKING LOT CROSS SECTIONS	F.A.I. RTE. 55	SECTION 84-1-2WS-4	COUNTY SANGAMON	TOTAL SHEETS 36	SHEET NO. 32		
c:\pwork\pwidot\LAUGHLINR1\0187096\30-36a100...sheets.dgn		DRAWN - JJO	REVISED -			SCALE:	SHEET NO. 32 OF 36 SHEETS	STA. 20+74.06	TO STA. 22+00.00	CONTRACT NO. 72D58		
PLOT SCALE = 20.0000' / IN.		CHECKED - PJM	REVISED -			ILLINOIS FED. AID PROJECT						
PLOT DATE = Feb-23-2010 09:42:30AM		DATE - 11/27/06	REVISED -			CS 3 24 6700						