


DATE	
BY	
FINAL SURVEY	
SURVEYED	
PLOTTED	
TEMPLATE	
NOTE BOOK	
AREAS CHECKED	
NO.	

DATE	
BY	
ORIGINAL SURVEY	
SURVEYED	
PLOTTED	
TEMPLATE	
NOTE BOOK	
AREAS CHECKED	
NO.	

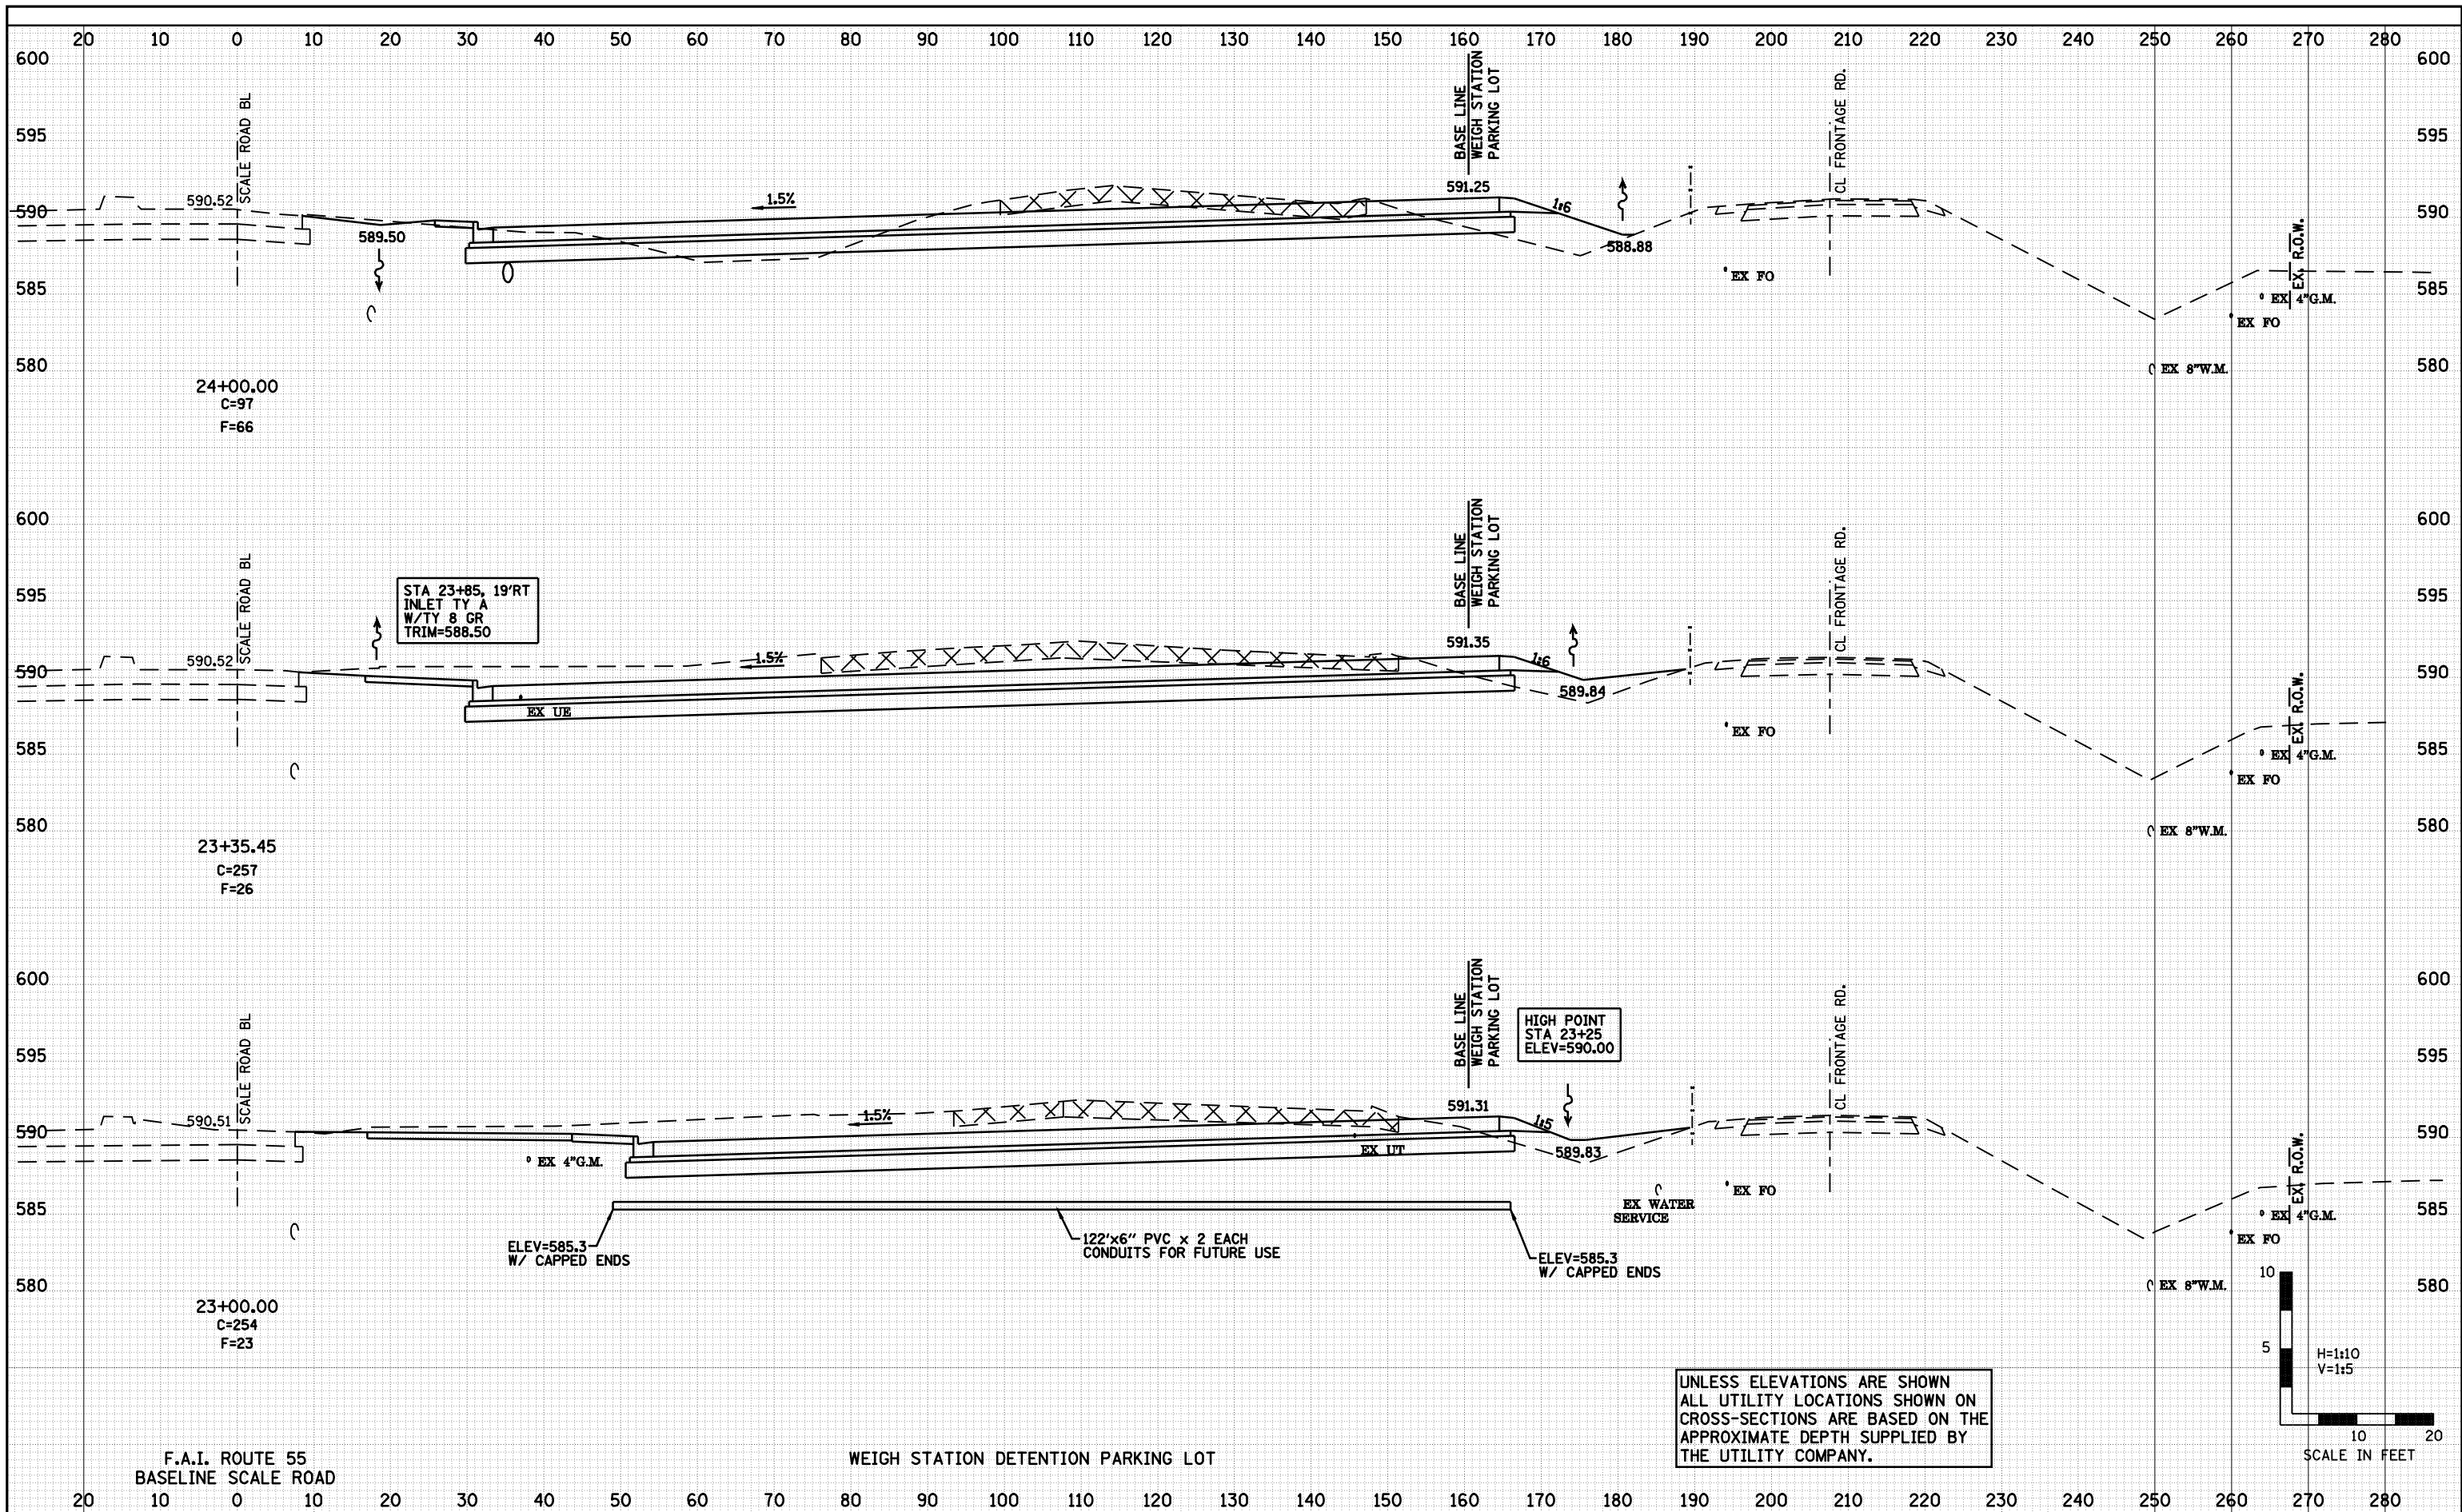

FILE NAME =	USER NAME = laughlinr1	DESIGNED - ERB	REVISED - DRR 02/22/10
c:\pwork\pwidot\LAUGHLINRL\0187096\30-36a100...sheets.dgn		DRAWN - JJO	REVISED -
		CHECKED - PJM	REVISED -
		DATE - 11/27/06	REVISED -

**STATE OF ILLINOIS  
DEPARTMENT OF TRANSPORTATION**

**WEIGH STATION DETENTION PARKING LOT  
CROSS SECTIONS**

F.A.I. RTE.	SECTION	COUNTY	TOTAL SHEETS	SHEET NO.
55	84-1-2WS-4	SANGAMON	36	33
CONTRACT NO. 72D58				
ILLINOIS FED. AID PROJECT				

SCALE: SHEET NO. 33 OF 36 SHEETS STA. 23+00.00 TO STA. 24+00.00