


DATE	
BY	
FINAL SURVEY	
SURVEYED	
PLOTTED	
TEMPLATE	
NOTE BOOK	
AREAS CHECKED	
NO.	

DATE	
BY	
ORIGINAL SURVEY	
SURVEYED	
PLOTTED	
TEMPLATE	
NOTE BOOK	
AREAS CHECKED	
NO.	

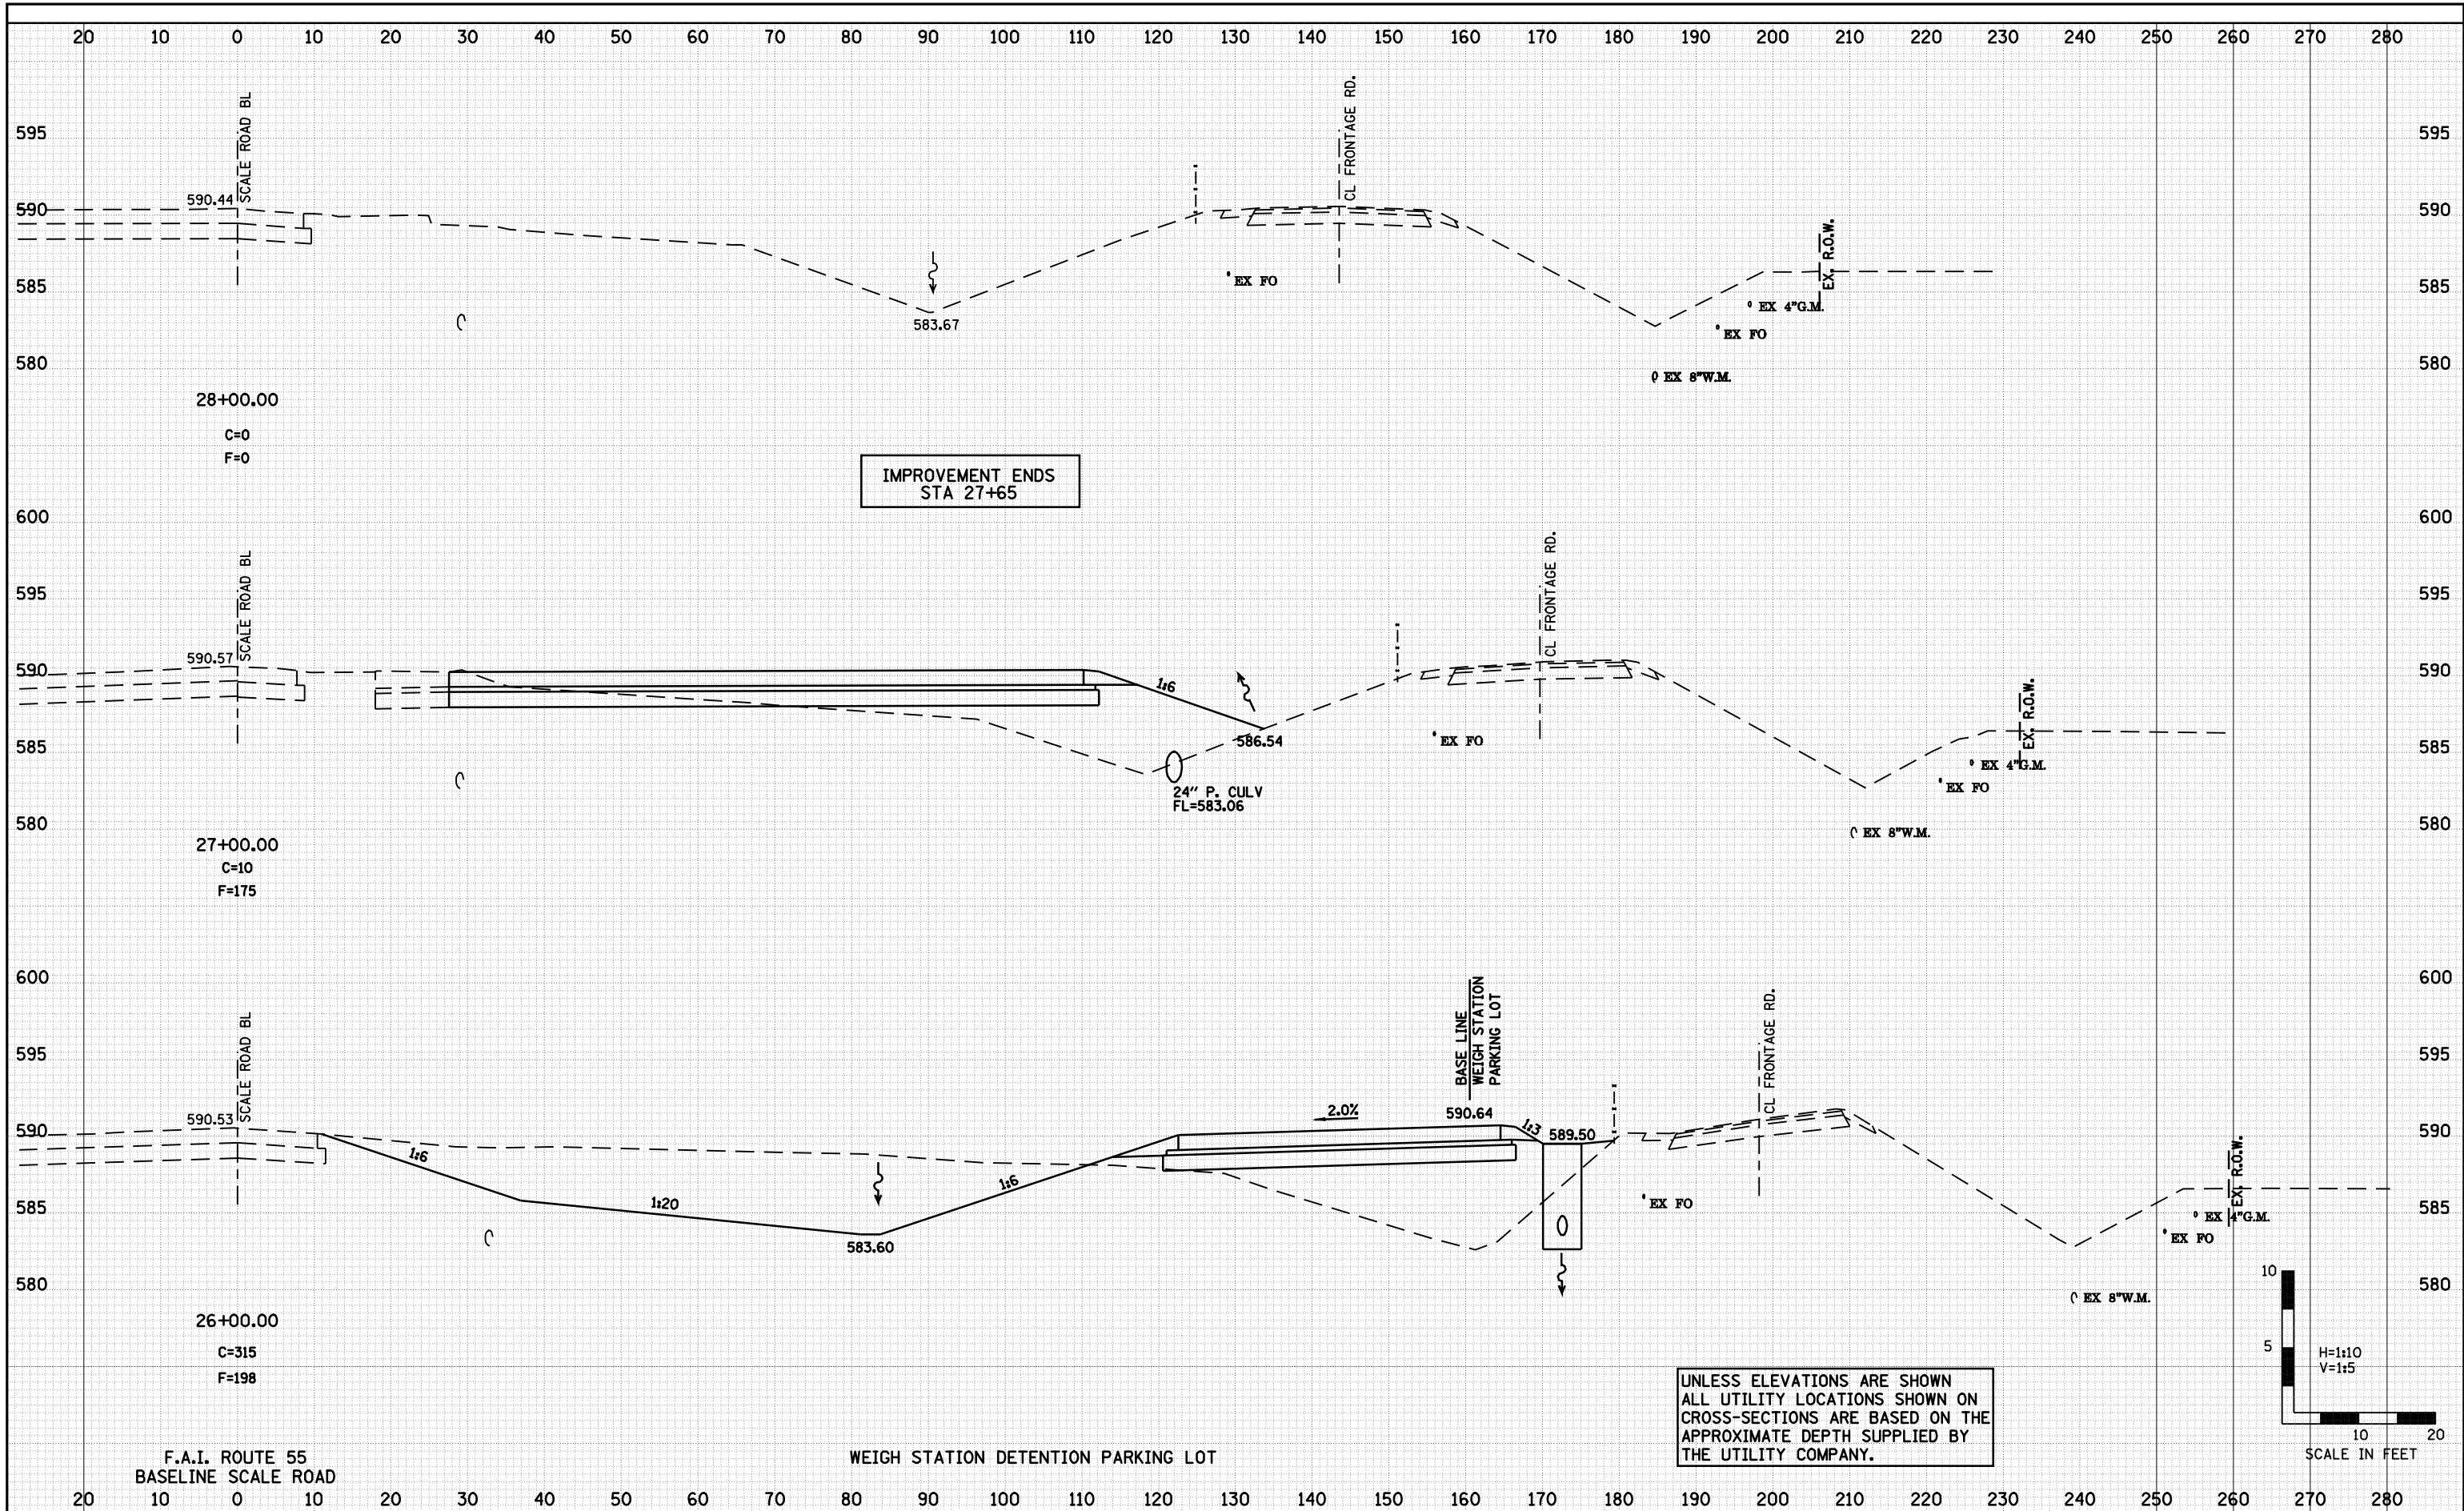

FILE NAME =	USER NAME = laughlinr1	DESIGNED - ERB	REVISED - DRR 02/22/10	STATE OF ILLINOIS DEPARTMENT OF TRANSPORTATION	WEIGH STATION DETENTION PARKING LOT CROSS SECTIONS	F.A.I. RTE. 55	SECTION 84-1-2WS-4	COUNTY SANGAMON	TOTAL SHEETS 36	SHEET NO. 35		
c:\pwwork\pwwid\LAUGHLINR1\0187096\30-36a100...sheets.dgn		DRAWN - JJO	REVISED -			SCALE:	SHEET NO. 35 OF 36 SHEETS	STA. 26+00.00	TO STA. 28+00.00	CONTRACT NO. 72D58		
PLOT SCALE = 20.0000' / IN.		CHECKED - PJM	REVISED -			ILLINOIS FED. AID PROJECT						
PLOT DATE = Feb-23-2010 09:42:40AM		DATE - 11/27/06	REVISED -			24 6700						