
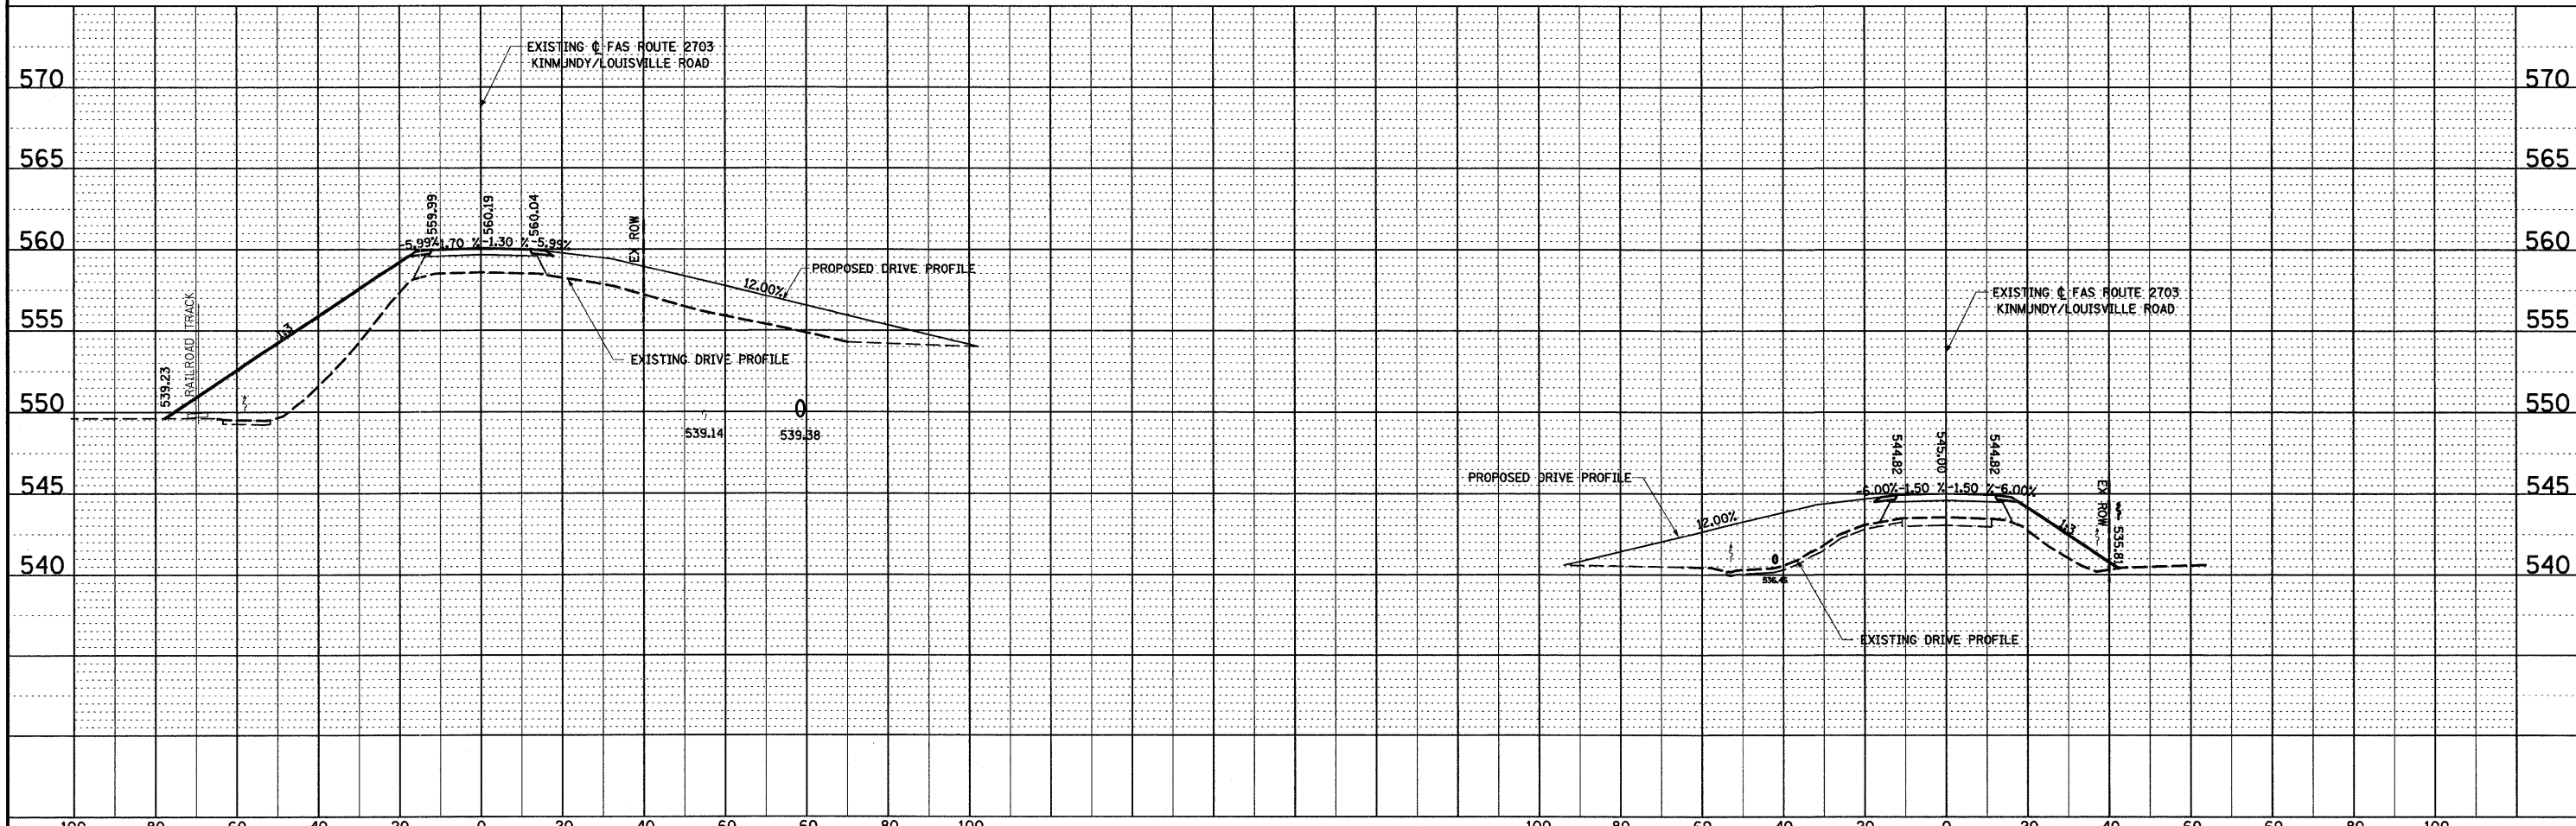
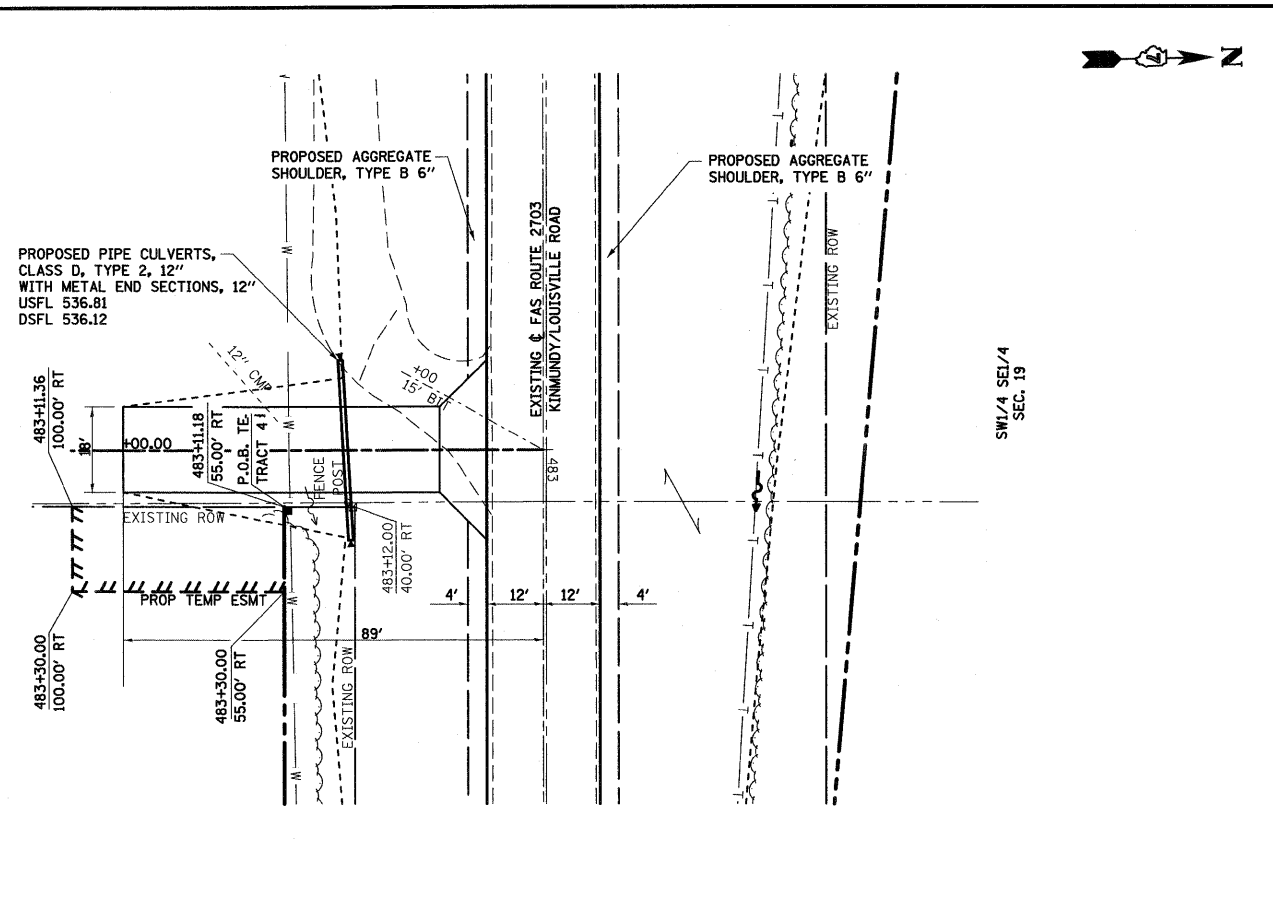


PLAN	SURVEYED	BY	DATE
	PLOTTED		
	CHECKED		
	REVISIONS		
	NO. OF WAY CHECKED		
	NO.		
	CADD FILE NAME		

PROFILE	SURVEYED	BY	DATE
	PLOTTED		
	CHECKED		
	REVISIONS		
	NO. OF WAY CHECKED		
	NO.		
	NOTATION CHKD		

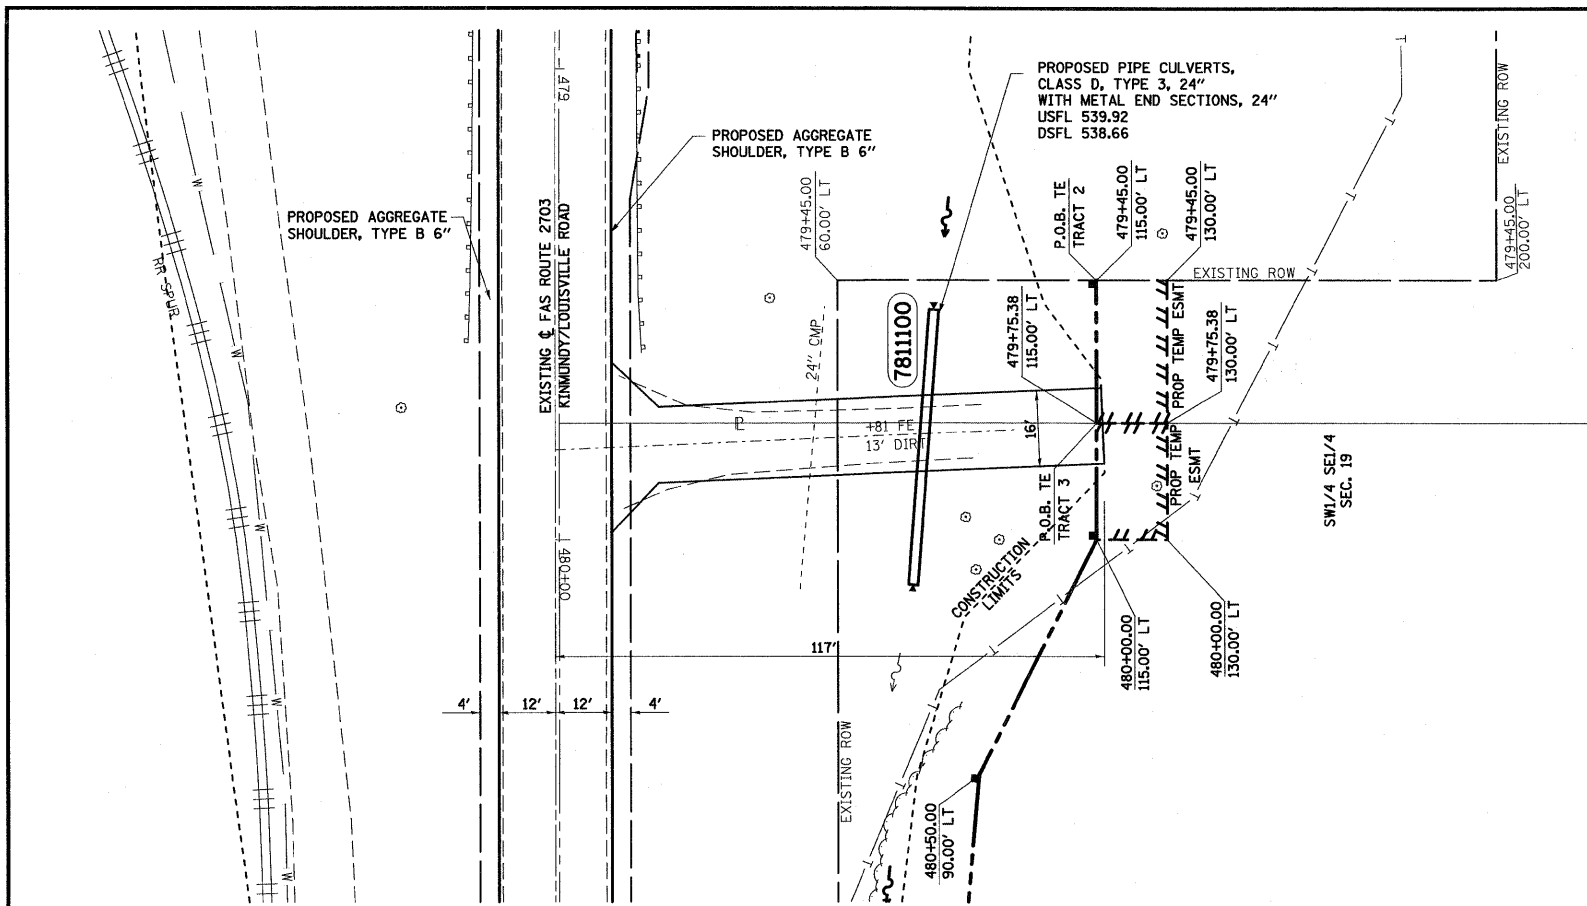

FILE NAME = S:\Projects\407-0008 080 D1st 7 Various\10 2 Kinmundy

USER NAME = JenniFar
 ICR\1dgn\PP_Kinmundy.dgn
 PLOT SCALE = 20.000' / IN.
 PLOT DATE = 12/31/2008

DESIGNED - JLS
 DRAWN - MAB
 CHECKED - BRM
 DATE - 6-17-08

REVISED -
 REVISED -
 REVISED -
 REVISED -

STATE OF ILLINOIS
 DEPARTMENT OF TRANSPORTATION

ENTRANCES STA 479+81.00, STA 483+00.00

SCALE: 1"=20'

SHEET NO. 1 OF 1 SHEETS STA. TO STA.

F.A.S. RTE.	SECTION	COUNTY	TOTAL SHEETS	SHEET NO.
2703	(9-VBR)B	CLAY	65	15
CONTRACT NO. 74136				
FED. ROAD DIST. NO. ILLINOIS FED. AID PROJECT				