


DETAIL OF BUTT JOINT
NOT TO SCALE

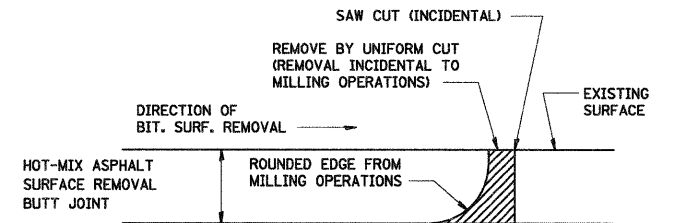

NOTE: WHEN MILLING OPERATIONS PRODUCE A ROUNDED EDGE, THEN A SAW CUT SHALL BE USED TO MANUFACTURE A PERPENDICULAR EDGE AS SHOWN IN THE DETAIL. THE ENGINEER SHALL BE THE SOLE JUDGE CONCERNING THE USE OF THIS DETAIL.

BITUMINOUS DETAIL AT BUTT JOINTS
NOT TO SCALE

FILE NAME =	USER NAME = paul	DESIGNED - JLS	REVISED -	STATE OF ILLINOIS DEPARTMENT OF TRANSPORTATION	TRANSITION DETAIL, KINMUNDY/LOUISVILLE ROAD	F.A.S. RTE. 2703	SECTION (9-VBR)B	COUNTY CLAY	TOTAL SHEETS 65	SHEET NO. 22	
SYProject\407-2008 03 Dec 7 Version\02 Kinmundy over I29\paul\transition_detail.dgn	DRAWN - MAB	REVISOR -	REVISIONS -			SCALE: 1"=20'		SHEET NO. 1 OF 1 SHEETS		STA. TO STA.	
PLOT SCALE = 20.0000' / IN.	CHECKED - BRM	DATE - 7-29-08	REVISED -			FED. ROAD DIST. NO.		ILLINOIS FED. AID PROJECT		CONTRACT NO. 74136	
PLOT DATE = 12/3/2008											