


DATE	
BY	
FINAL SURVEY	
SURVEY PLOTTED	
NOTE BOOK	
AREAS CHECKED	
NO.	

DATE	
BY	
ORIGINAL SURVEY	
SURVEY PLOTTED	
NOTE BOOK	
AREAS CHECKED	
NO.	

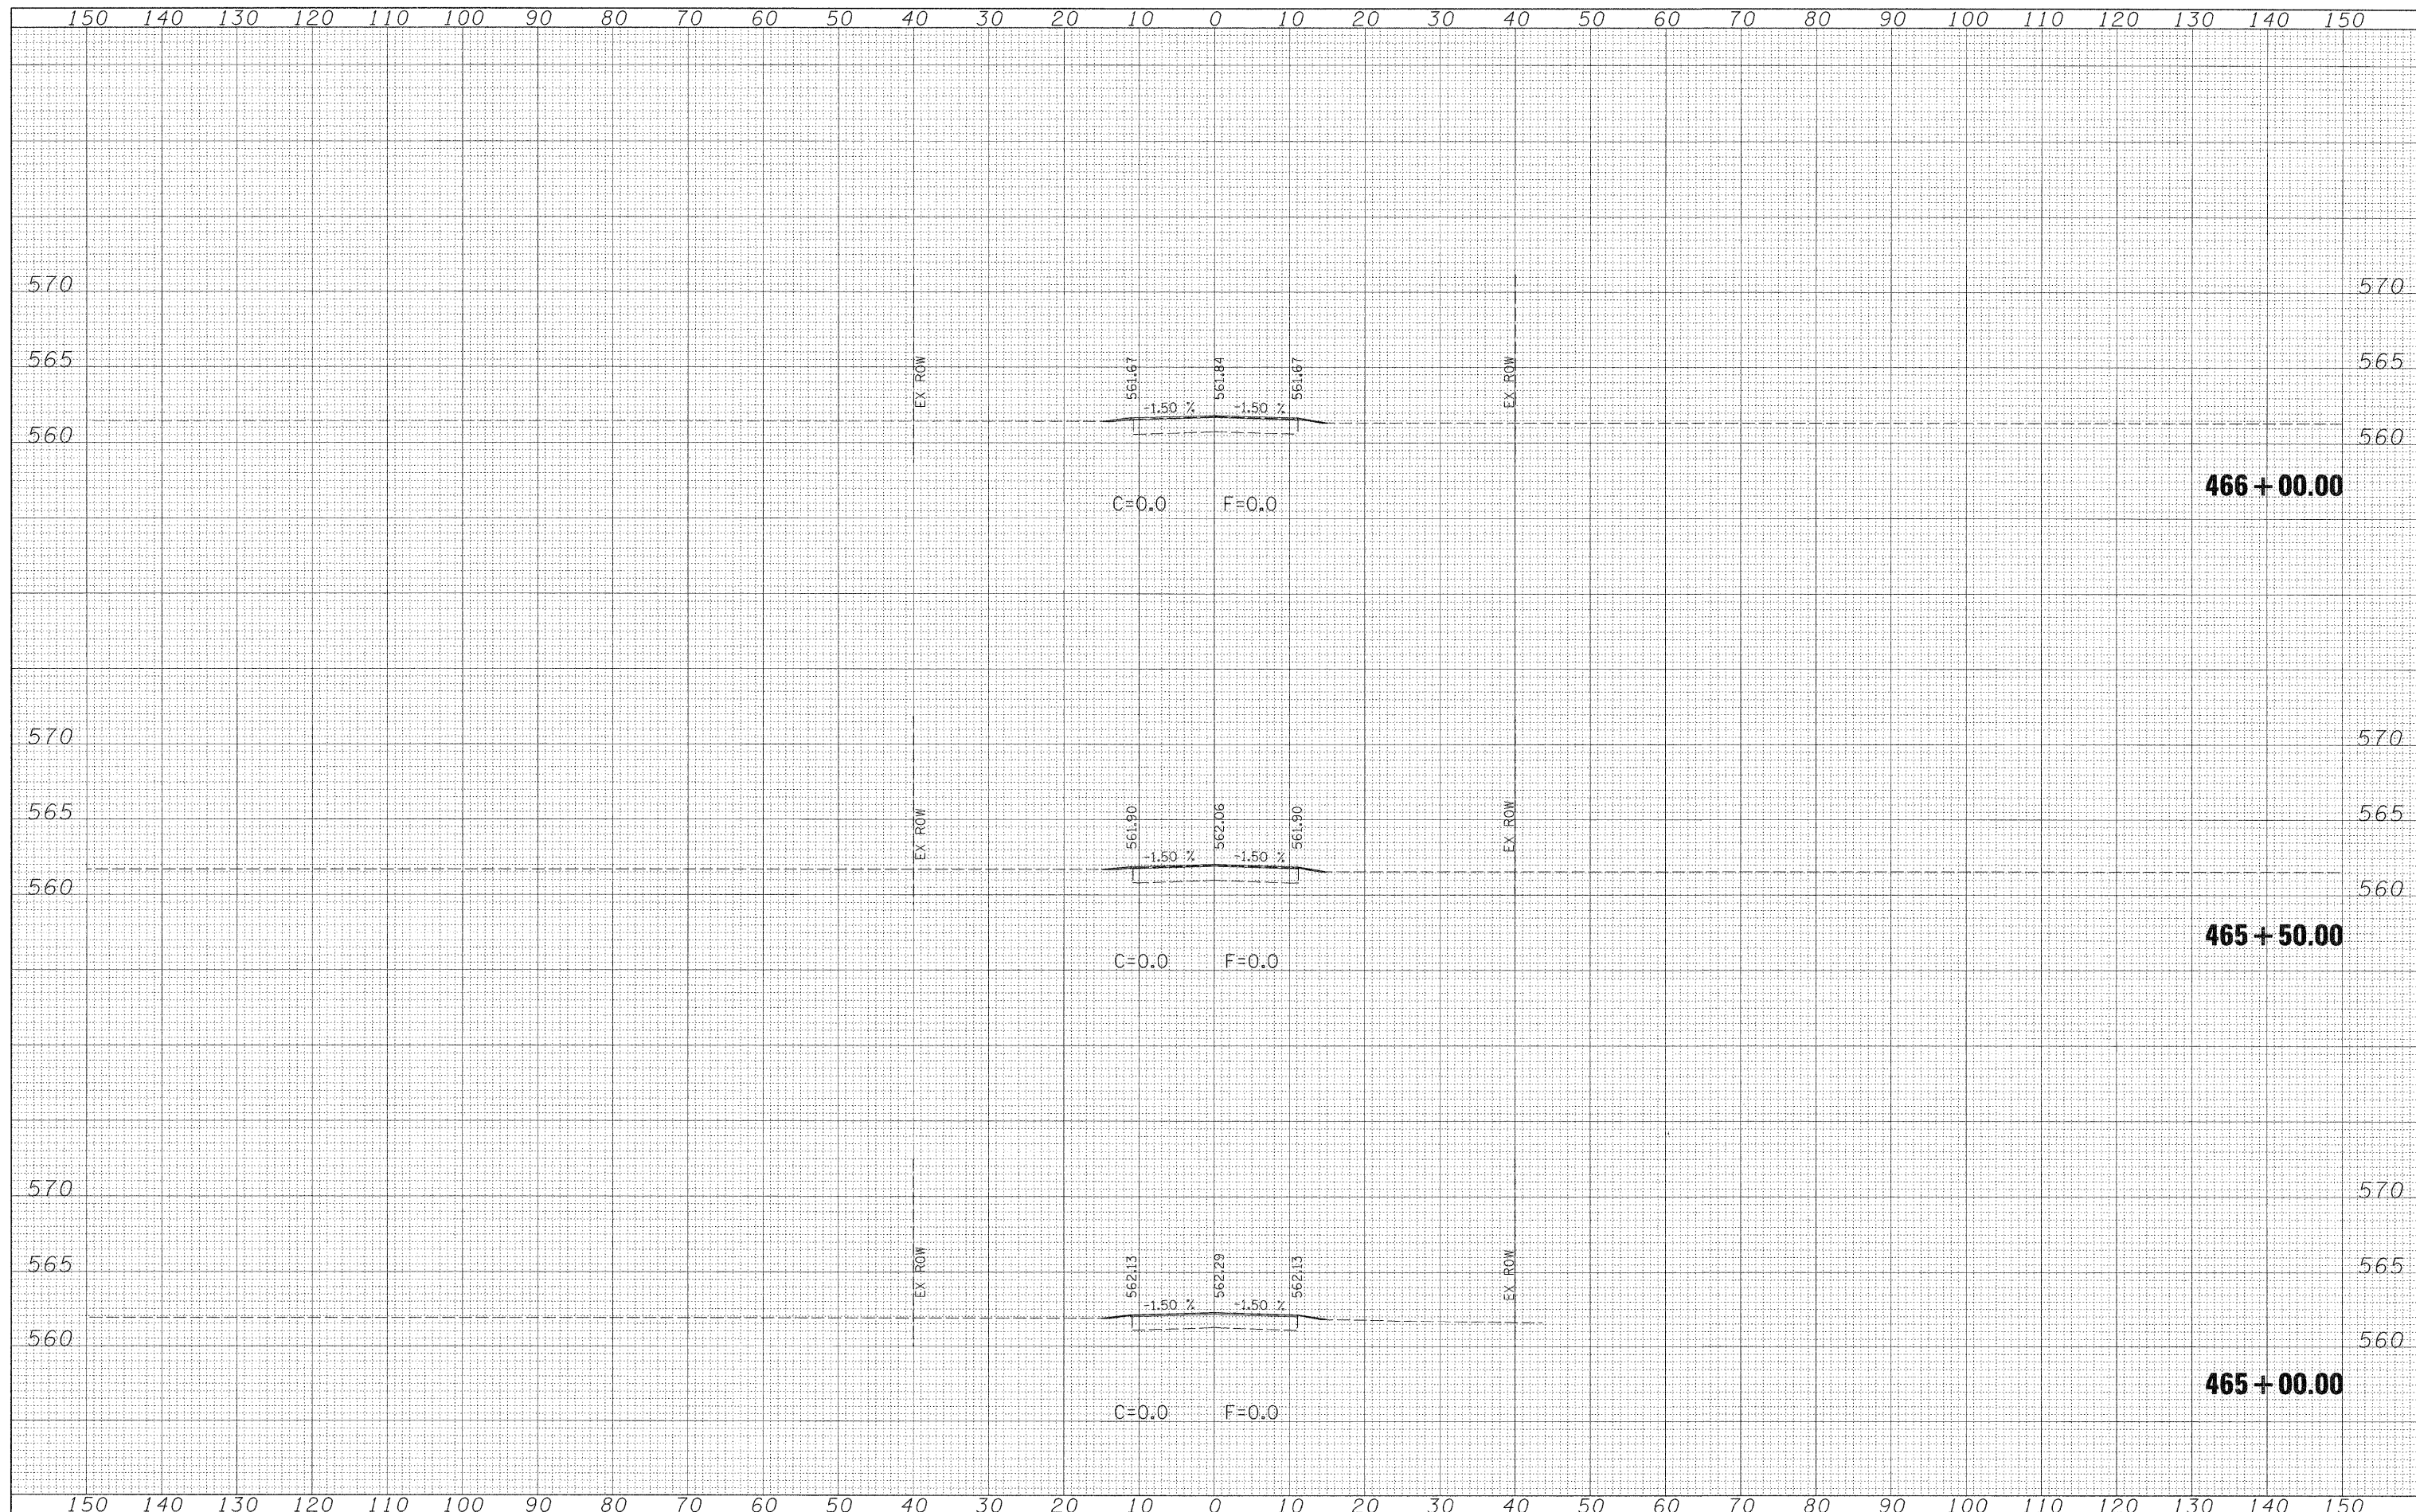

466 + 00.00

465 + 50.00

465 + 00.00

FILE NAME =	USER NAME = paul	DESIGNED - JLS	REVISED -	STATE OF ILLINOIS DEPARTMENT OF TRANSPORTATION	CROSS SECTIONS - KINMUNDY/LOUISVILLE ROAD (FAS 2703)	F.A.S. RTE.	SECTION	COUNTY	TOTAL SHEETS	SHEET NO.		
S:\Projects\407-0008 08D Dist 7 Various\RD 2 Kinmundy over ICR\figs\ssd1_KINMUNDY.dgn	PLOT SCALE = 10,0000' / IN.	DRAWN - MAB	REVISED -			2703	(9-VBR)R	CLAY	65	45		
PLOT DATE = 12/3/2008	DATE - 5-20-08	CHECKED - BRM	REVISED -			SCALE: 1"=10'		SHEET NO. 1 OF 21 SHEETS		STA. 465+00.00 TO STA. 466+00.00	FED. ROAD DIST. NO.	ILLINOIS FED. AID PROJECT
		DATE - 5-20-08	REVISED -							CONTRACT NO. 74136		