


|              |          |    |      |
|--------------|----------|----|------|
| FINAL SURVEY | SURVEYED | BY | DATE |
| NOTE BOOK    | PLOTTED  |    |      |
| NO.          | TEMPLATE |    |      |
|              | AREAS    |    |      |
|              | CHECKED  |    |      |

|                 |          |    |      |
|-----------------|----------|----|------|
| ORIGINAL SURVEY | SURVEYED | BY | DATE |
| NOTE BOOK       | PLOTTED  |    |      |
| NO.             | TEMPLATE |    |      |
|                 | AREAS    |    |      |
|                 | CHECKED  |    |      |

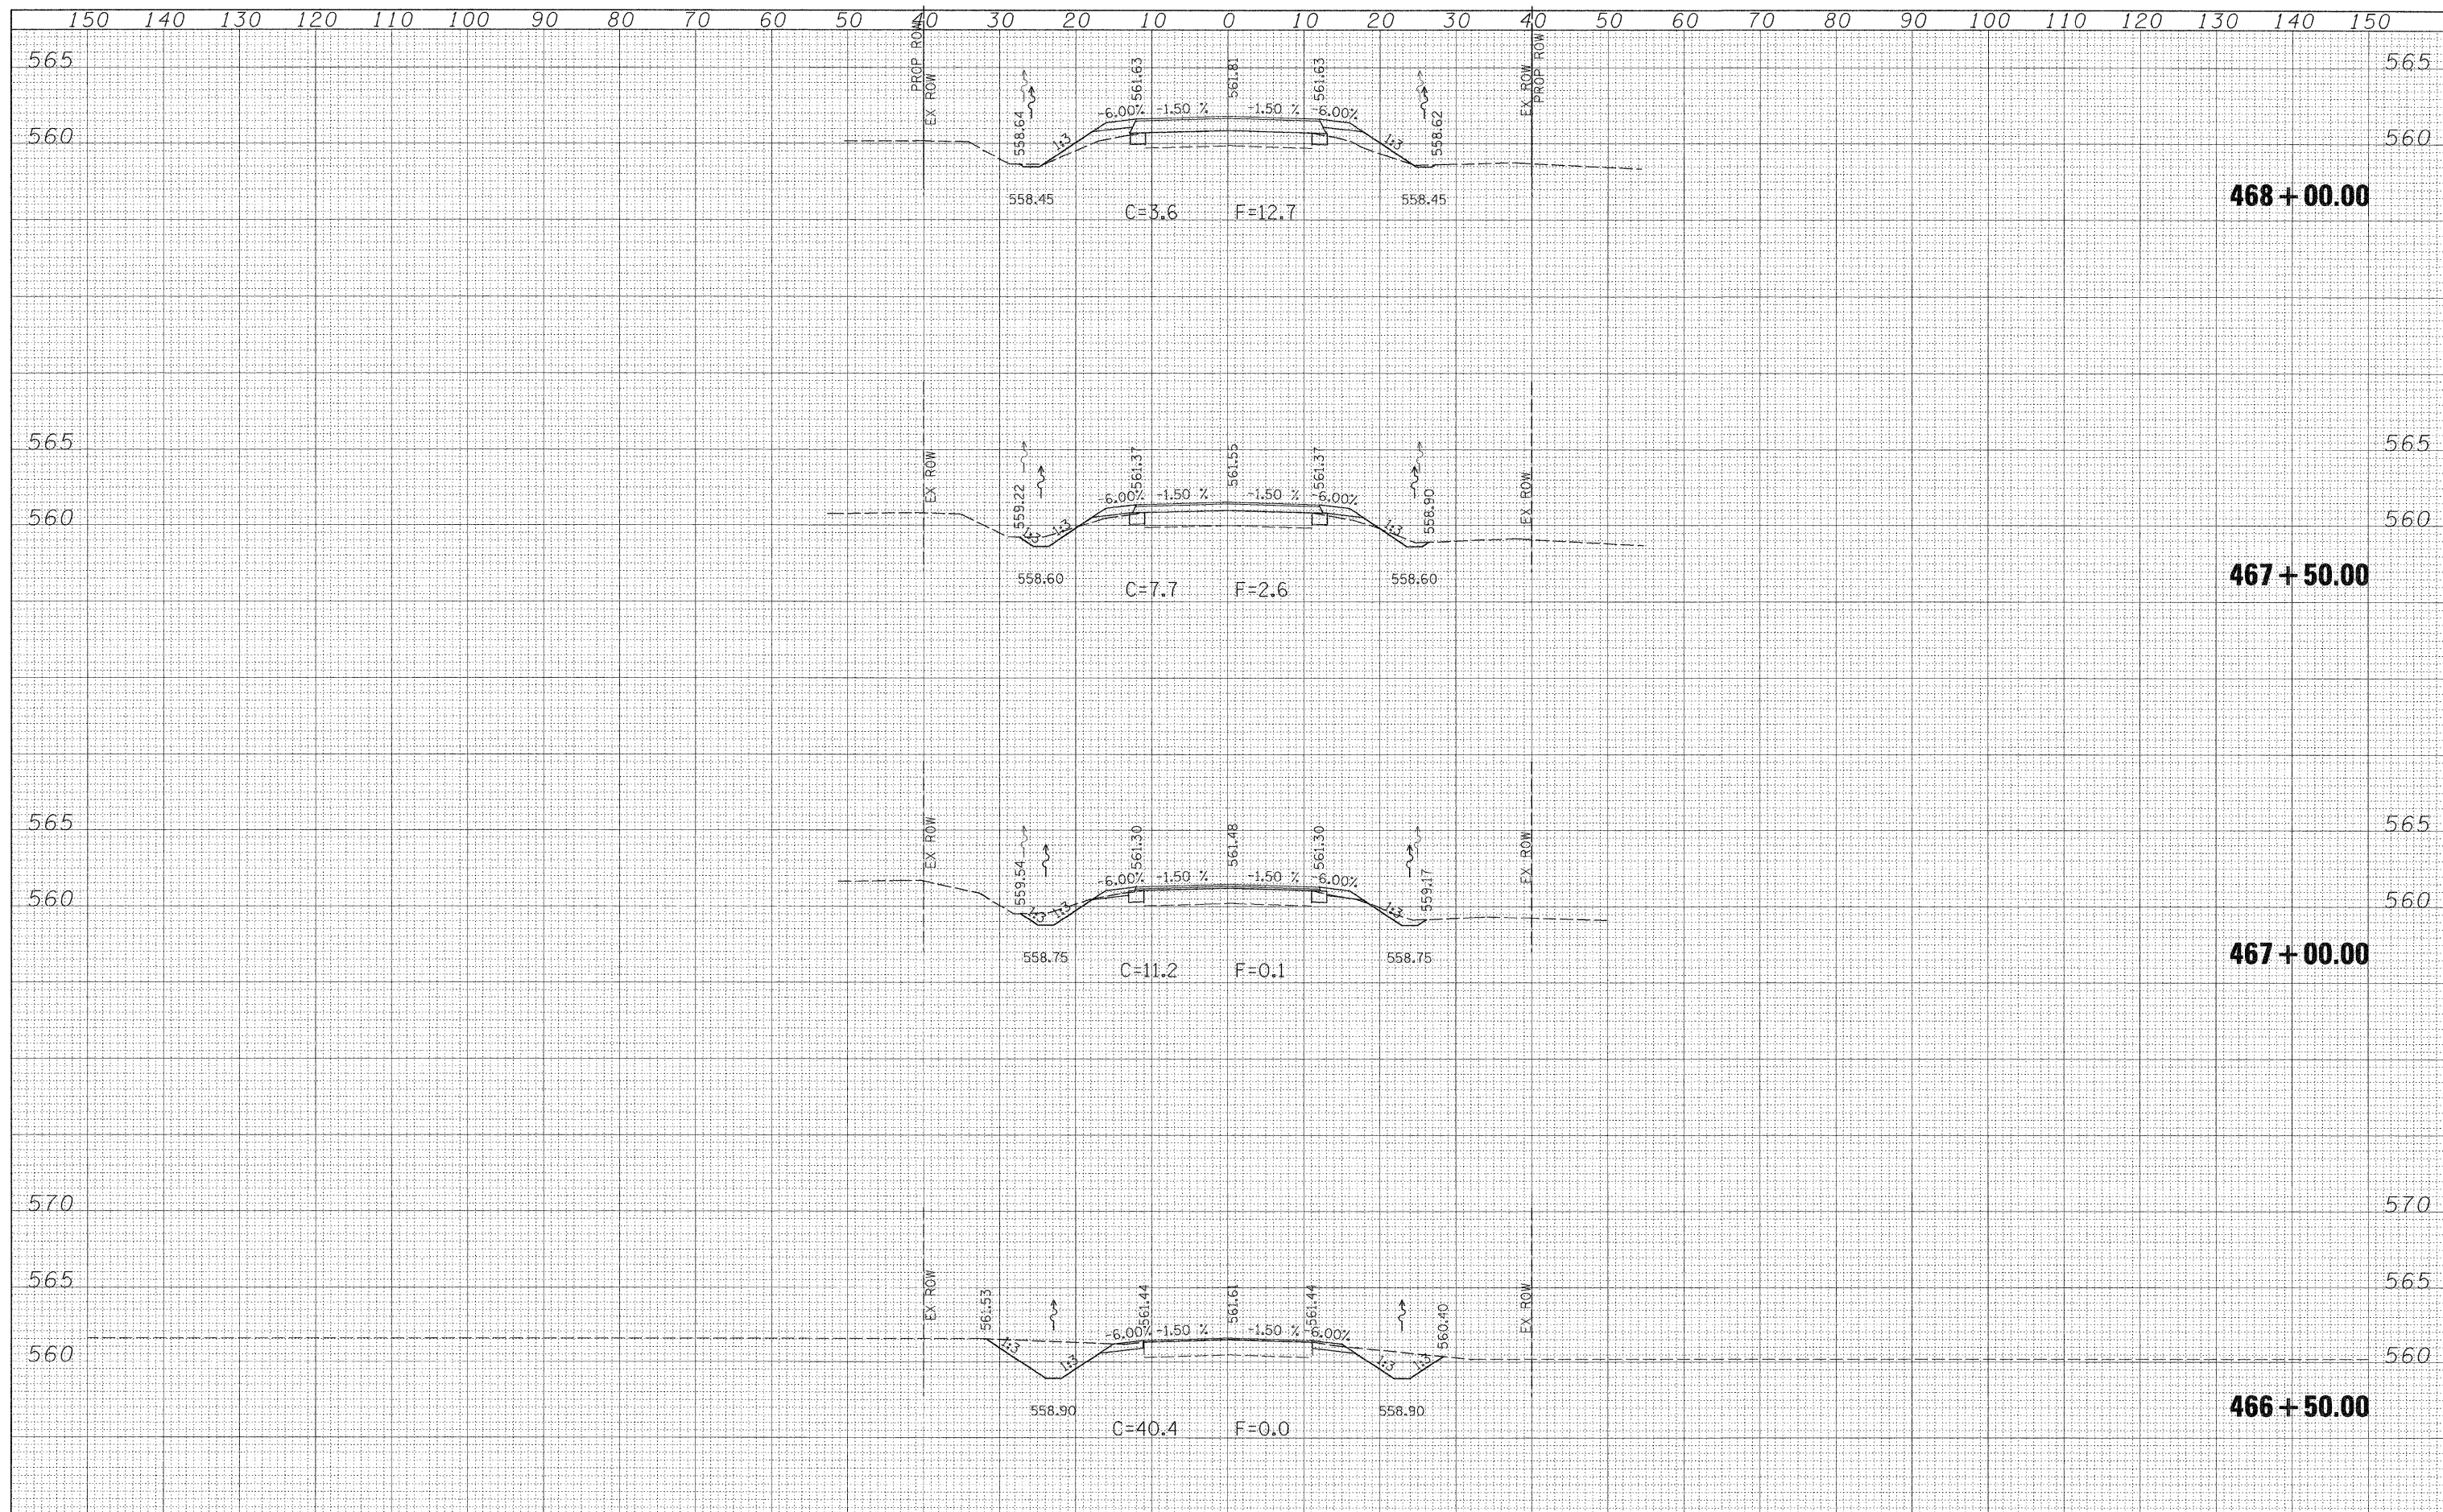

|                                                                                      |                             |                |           |                                                           |                                                             |  |  |                     |                          |                                  |                     |                           |                    |
|--------------------------------------------------------------------------------------|-----------------------------|----------------|-----------|-----------------------------------------------------------|-------------------------------------------------------------|--|--|---------------------|--------------------------|----------------------------------|---------------------|---------------------------|--------------------|
| FILE NAME =                                                                          | USER NAME = paul            | DESIGNED - JLS | REVISED - | <b>STATE OF ILLINOIS<br/>DEPARTMENT OF TRANSPORTATION</b> | <b>CROSS SECTIONS - KINMUNDY/LOUISVILLE ROAD (FAS 2703)</b> |  |  | F.A.S. RTE.<br>2703 | SECTION<br>19-VBRIR      | COUNTY<br>CLAY                   | TOTAL SHEETS<br>65  | SHEET NO.<br>46           |                    |
| S:\Projects\407-0008 06D Dist 7 Various\WG 2 Kinmundy over 10\paul\kash_KINMUNDY.dgn | PLOT SCALE = 10.0000' / IN. | DRAWN - MAB    | REVISED - |                                                           |                                                             |  |  | SCALE: 1"=10'       | SHEET NO. 2 OF 21 SHEETS | STA. 466+50.00 TO STA. 468+00.00 | FED. ROAD DIST. NO. | ILLINOIS FED. AID PROJECT | CONTRACT NO. 74136 |
|                                                                                      | PLOT DATE = 12/3/2008       | CHECKED - BRM  | REVISED - |                                                           |                                                             |  |  |                     |                          |                                  |                     |                           |                    |
|                                                                                      |                             | DATE - 5-20-08 | REVISED - |                                                           |                                                             |  |  |                     |                          |                                  |                     |                           |                    |