


DATE	
BY	
FINAL SURVEY	
SURVEYED	
PLOTTED	
TEMPLATE	
NOTE BOOK	
AREAS	
AREAS CHECKED	
NO.	

DATE	
BY	
ORIGINAL SURVEY	
SURVEYED	
PLOTTED	
TEMPLATE	
NOTE BOOK	
AREAS	
AREAS CHECKED	
NO.	

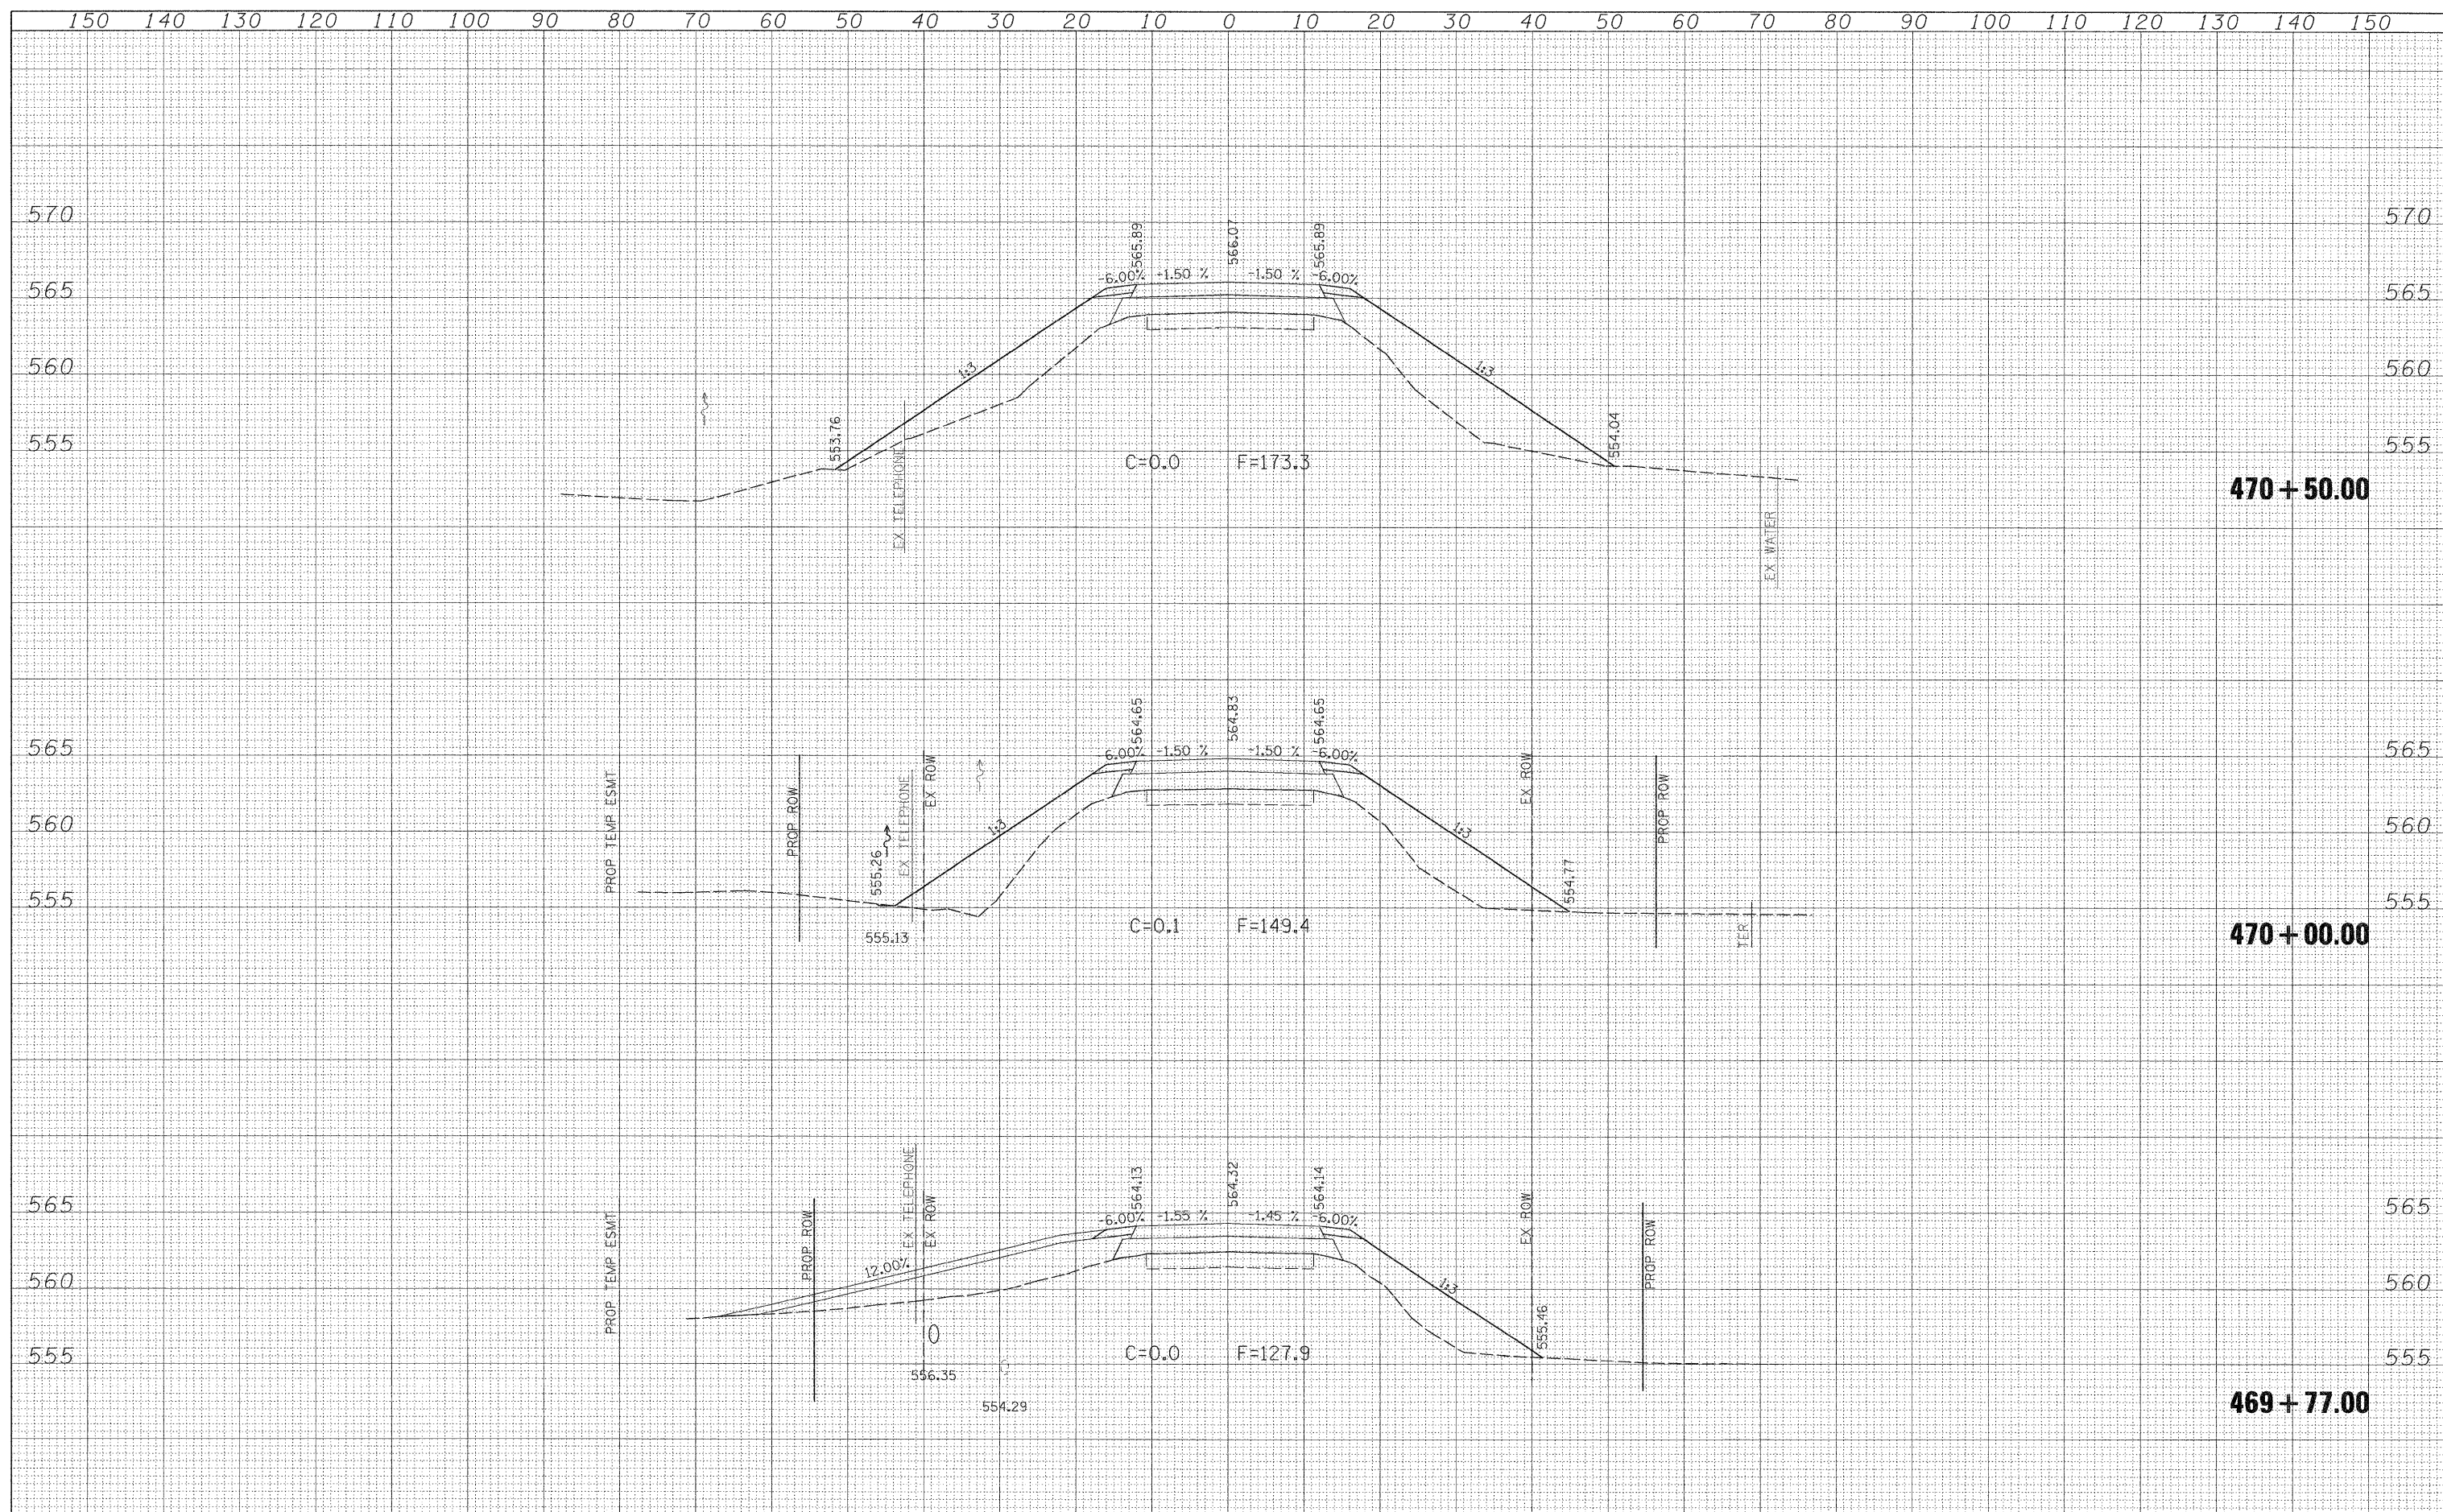

FILE NAME =	USER NAME = paul	DESIGNED - JLS	REVISED -	<b>STATE OF ILLINOIS DEPARTMENT OF TRANSPORTATION</b>	<b>CROSS SECTIONS - KINMUNDY/LOUISVILLE ROAD (FAS 2703)</b>	F.A.S. RTE. 2703	SECTION 19-VBRIR	COUNTY CLAY	TOTAL SHEETS 65	SHEET NO. 48	
S:\Projects\407-0009_06D Dist 1 Various\MO 2 Kinmundy over 10' dgr\kash_KINMUNDY.dgn	PLOT SCALE = 10.0000' / IN.	DRAWN - MAB	REVISED -			SCALE: 1"=10'	SHEET NO. 4 OF 21 SHEETS	STA. 469+77.00 TO STA. 470+50.00	FED. ROAD DIST. NO.	ILLINOIS FED. AID PROJECT	CONTRACT NO. 74136
	PLOT DATE = 12/3/2008	CHECKED - BRM	REVISED -								
		DATE - 5-20-08	REVISED -								