


DATE	
BY	
SURVEYED	
PLOTTED	
TEMPLATE	
AREAS	
CHECKED	
NO.	

DATE	
BY	
SURVEYED	
PLOTTED	
TEMPLATE	
AREAS	
CHECKED	
NO.	

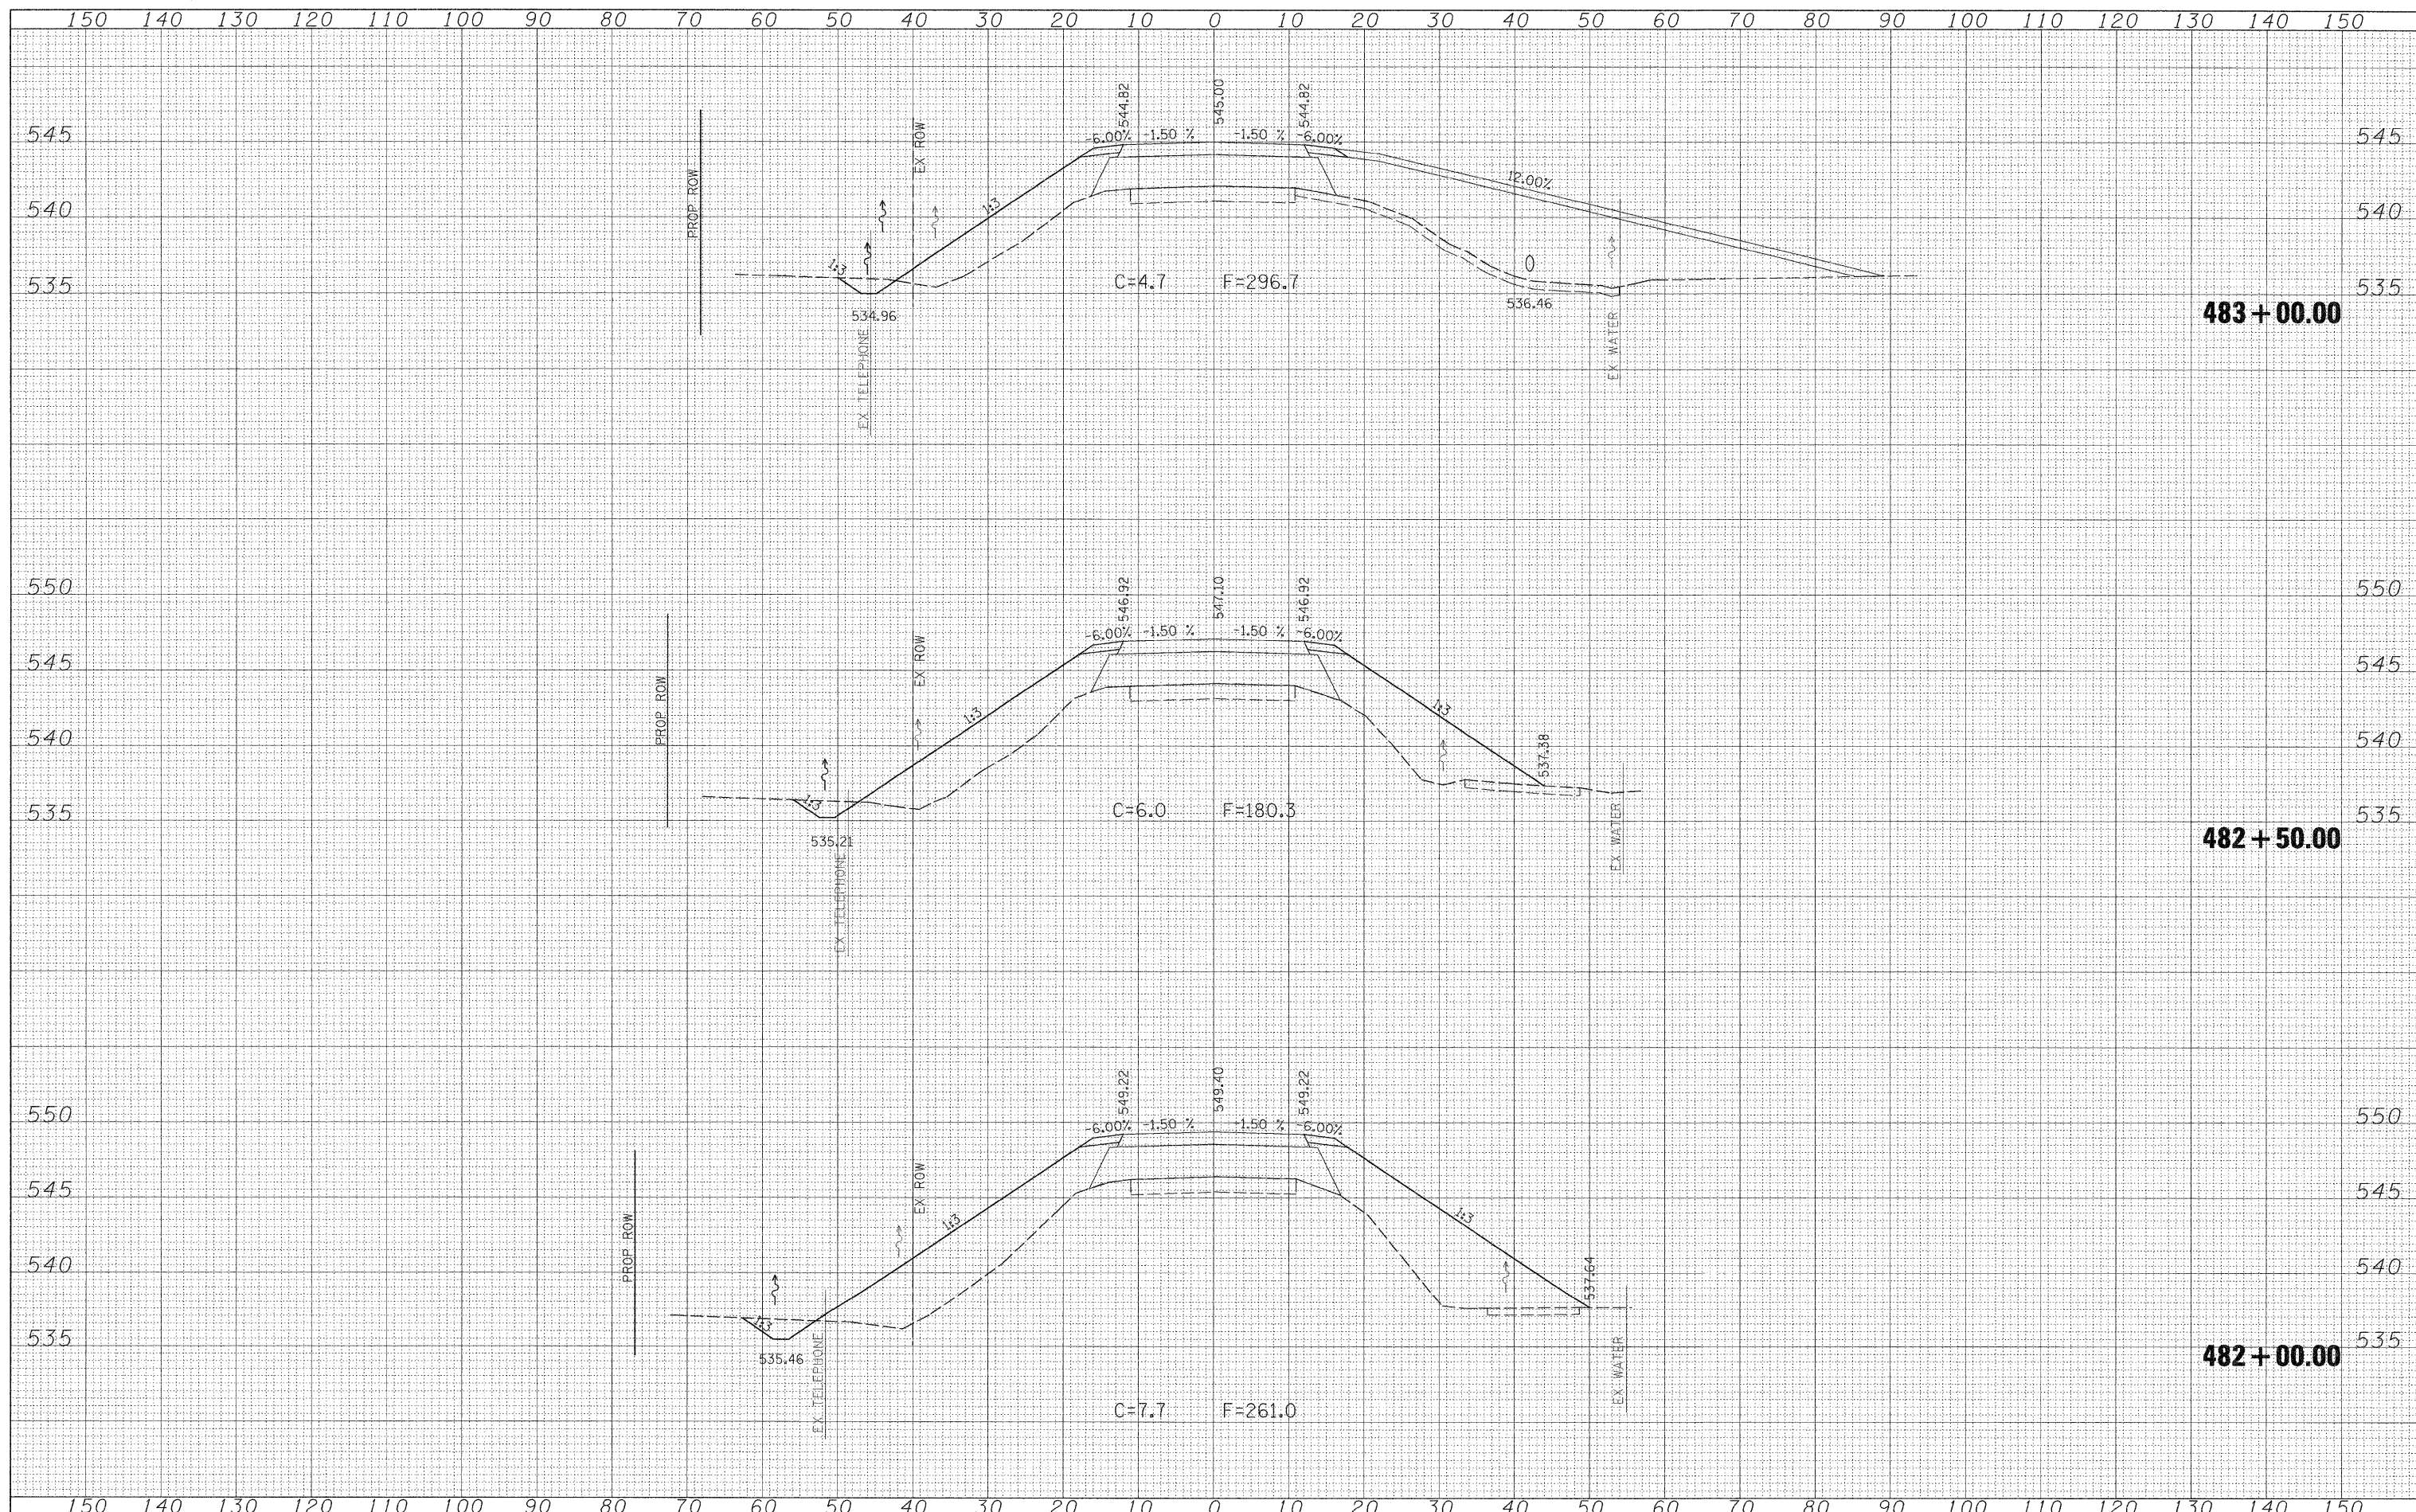

FILE NAME =	USER NAME = poul	DESIGNED - JLS	REVISED -	STATE OF ILLINOIS DEPARTMENT OF TRANSPORTATION	CROSS SECTIONS - KINMUNDY/LOUISVILLE ROAD (FAS 2703)			F.A.S. RTE. 2703	SECTION (9-VBR)R	COUNTY CLAY	TOTAL SHEETS 65	SHEET NO. 62
S:\Projects\407-0005 OSD Dist 1 Various\RD 2 Kinmundy over IDB\vdgr\wash_KINMUNDY.dgn		DRAWN - MAB	REVISED -		SCALE: 1"=10'	SHEET NO. 18 OF 21 SHEETS	STA. 482+00.00 TO STA. 483+00.00	FED. ROAD DIST. NO.	[ILLINOIS] FED. AID PROJECT	CONTRACT NO. 74136		
PLOT SCALE = 10.0000' / IN.		CHECKED - BRM	REVISED -									
PLOT DATE = 12/3/2008		DATE - 5-20-08	REVISED -									