


Note: Trim existing long. relnf. to accomodate new joint opening (typ.)

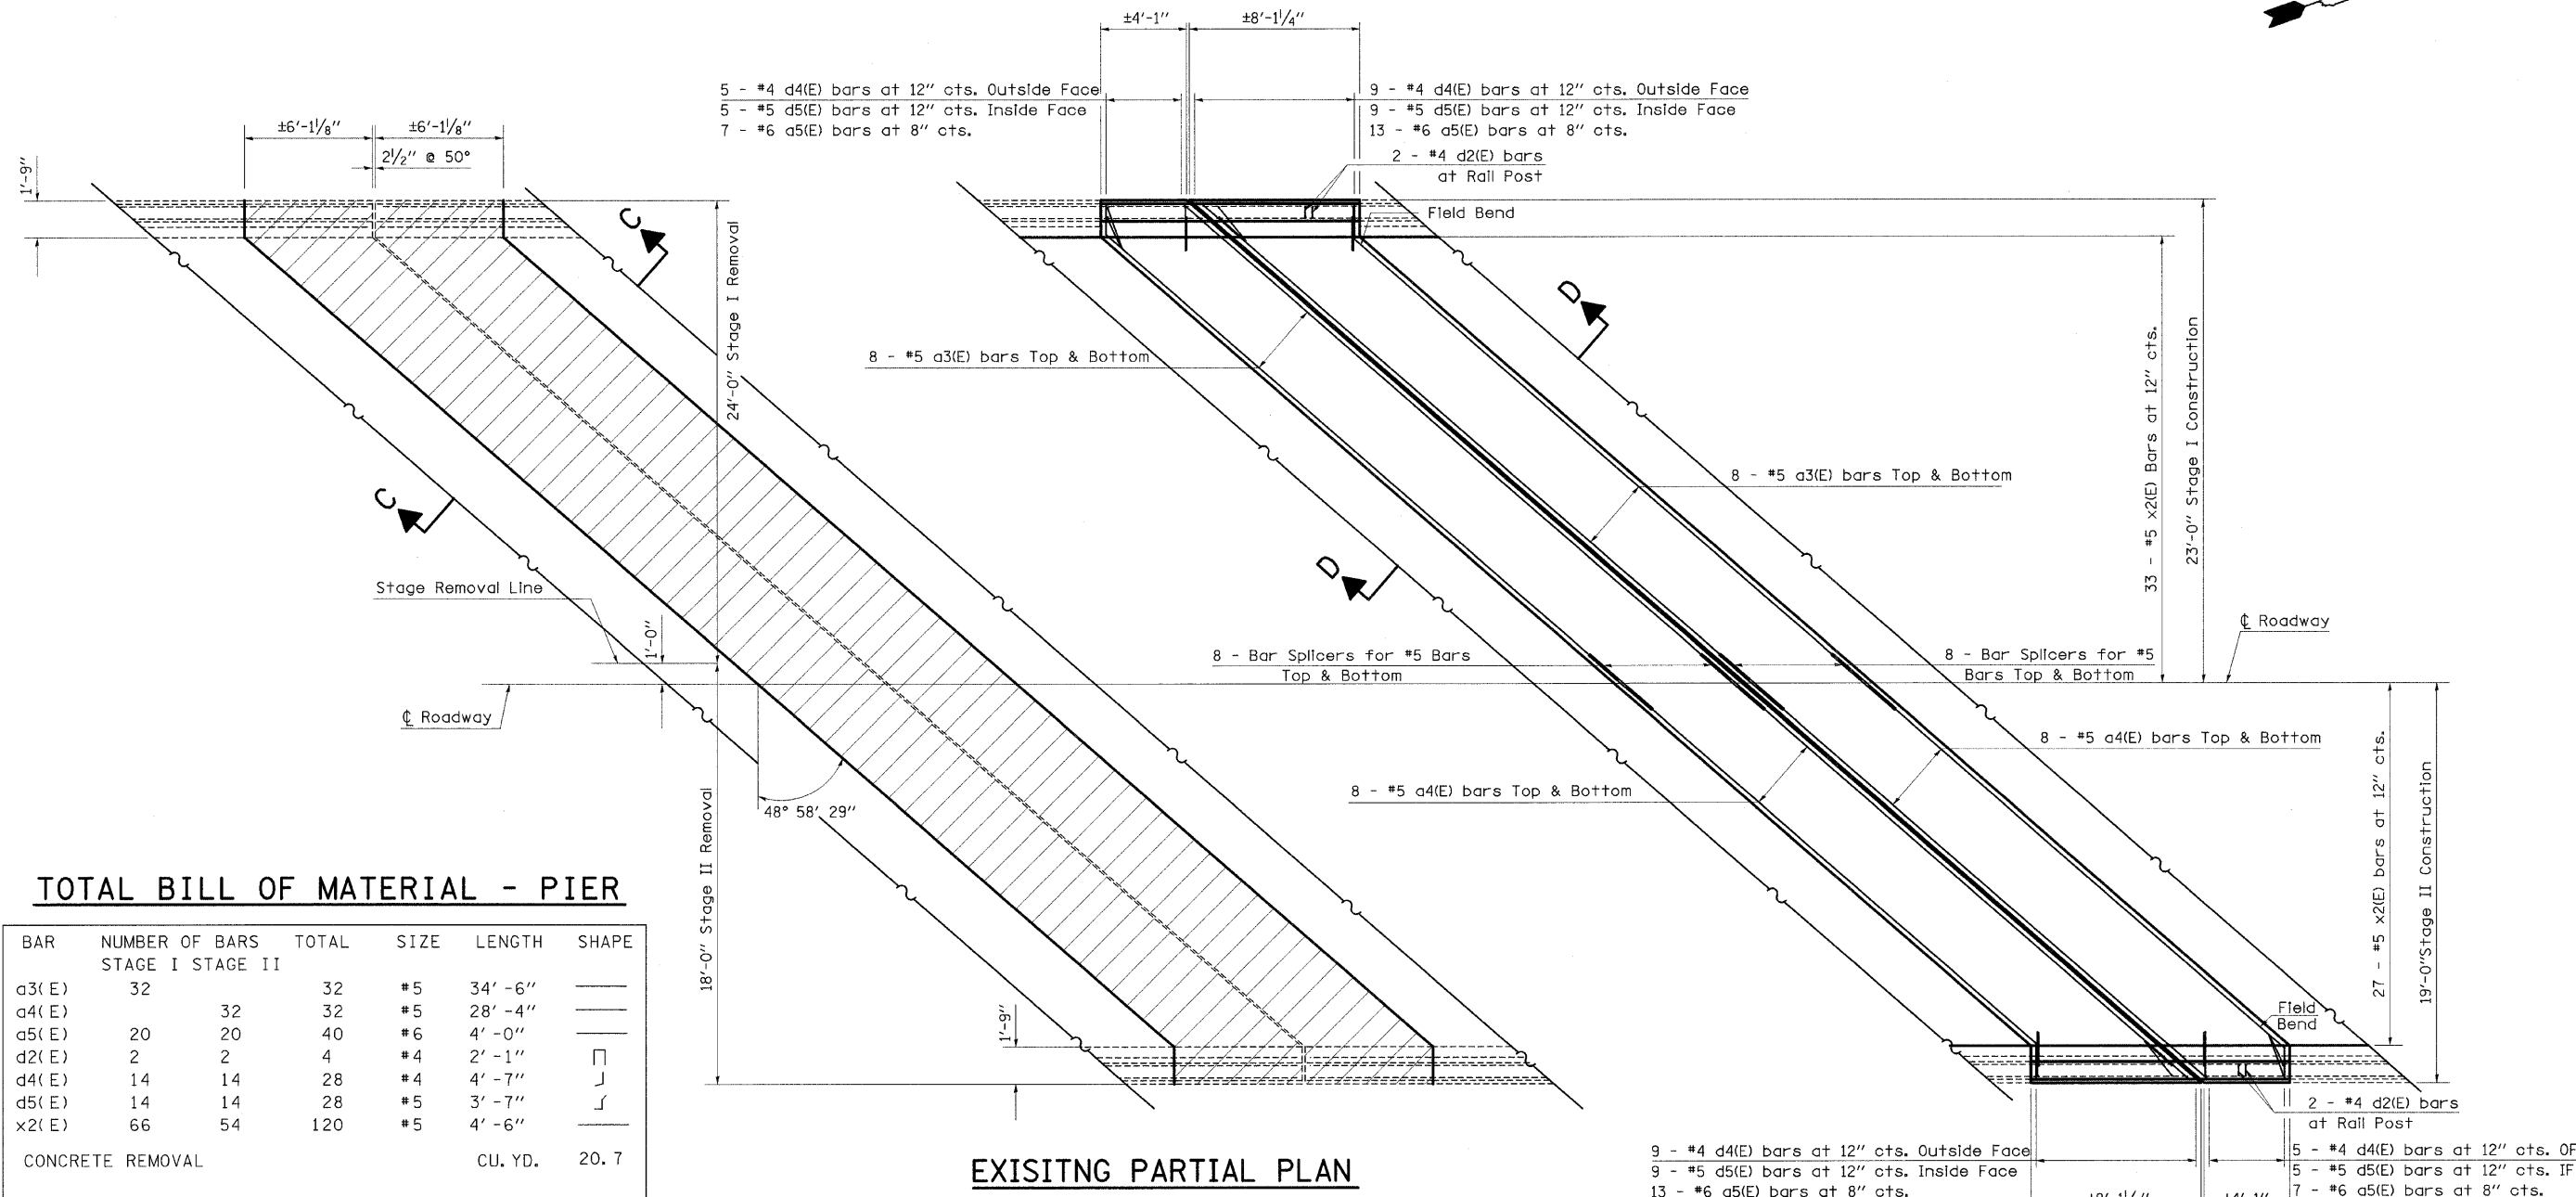

**TOTAL BILL OF MATERIAL - PIER**

BAR	NUMBER OF BARS		TOTAL	SIZE	LENGTH	SHAPE
	STAGE I	STAGE II				
a3(E)	32		32	#5	34'-6"	—
a4(E)		32	32	#5	28'-4"	—
a5(E)	20	20	40	#6	4'-0"	—
d2(E)	2	2	4	#4	2'-1"	⌊
d4(E)	14	14	28	#4	4'-7"	J
d5(E)	14	14	28	#5	3'-7"	J
x2(E)	66	54	120	#5	4'-6"	—
CONCRETE REMOVAL				CU. YD.	20.7	
REINFORCEMENT BARS (EPOXY COATED)				POUND	3100	
CONCRETE SUPERSTRUCTURE				CU. YD.	23.2	

REINFORCEMENT BARS DESIGNATED (E) SHALL BE EPOXY COATED

**EXISTING PARTIAL PLAN**

**PROPOSED PARTIAL PLAN**

