
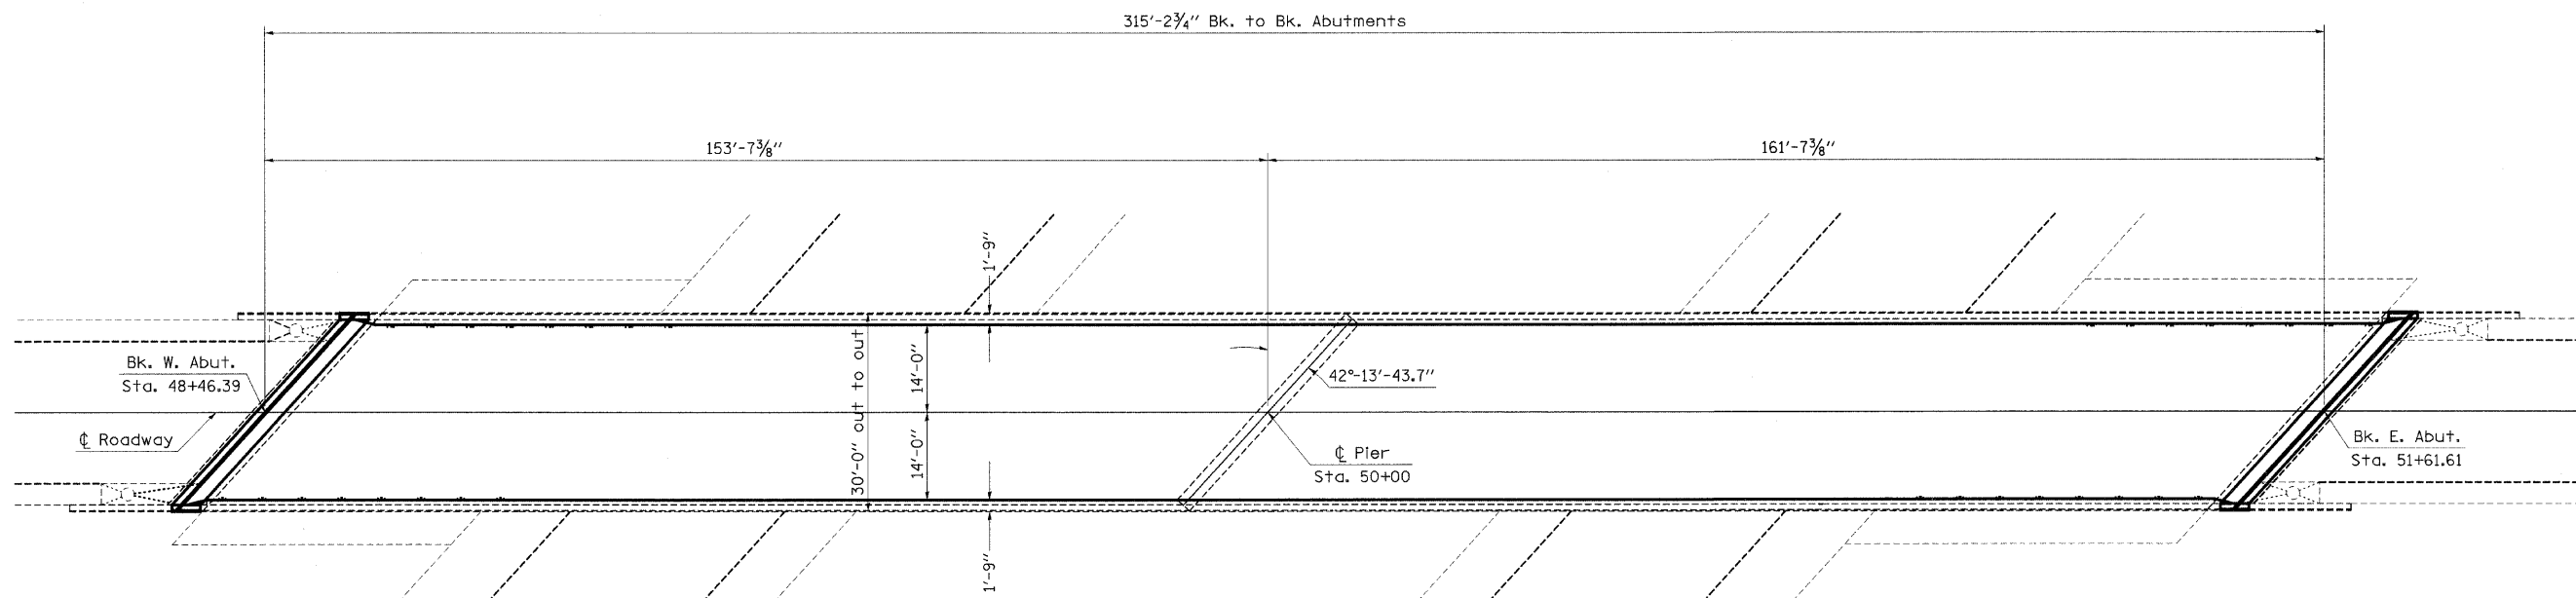


The existing 2 span steel mult-beam structure was constructed in 1974 as section 58-66HB-1 at sta. 854+91.19. SN 058-0097 carries CH-18 over FAI-72. The proposed project consists of new expansion joints, partial and full depth deck patching, new wearing surface, new deck drains, remove and replace bearings at abutments, and structural repair of concrete.

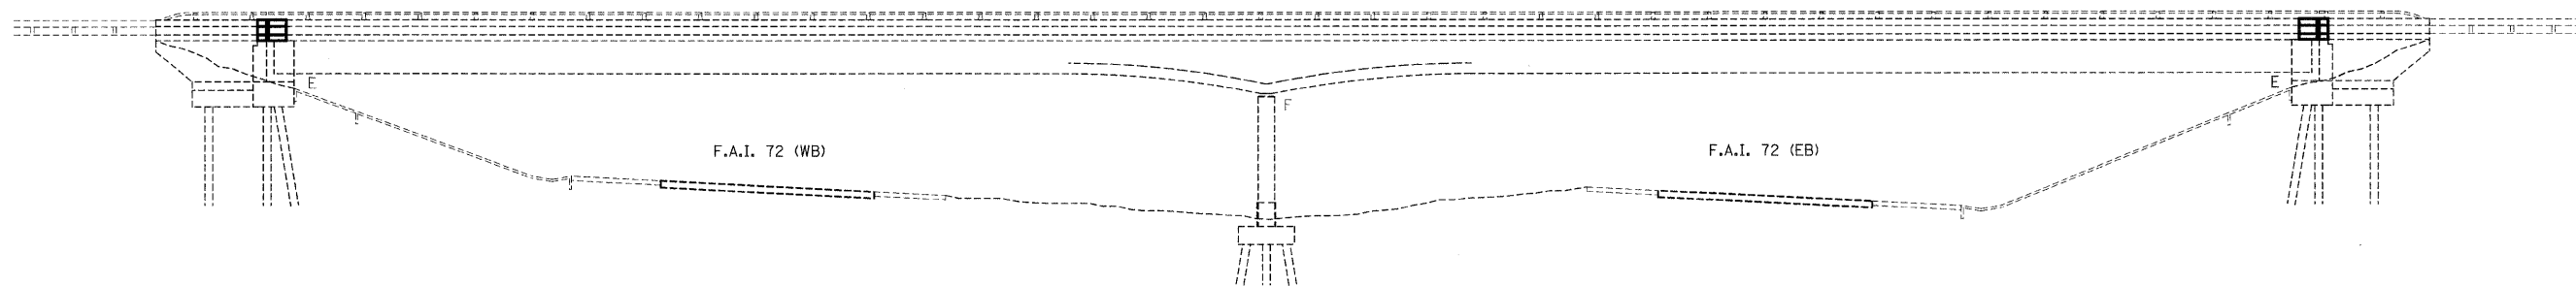

FILE NAME =	USER NAME = swartzrw	DESIGNED -	REVISED -	<b>STATE OF ILLINOIS DEPARTMENT OF TRANSPORTATION</b>	<b>GENERAL PLAN &amp; ELEVATION SN 058-0097</b>			F.A.I. RTE.	SECTION	COUNTY	TOTAL SHEETS	SHEET NO.	
c:\pwork\PWIDOT\SWARTZRW\dms37779\koenbridge.dgn		DRAWN -	REVISED -		72	66(B,HVB,HB-1)BR	MACON	83	67				
PLOT SCALE = 20.0000' / 1" IN.		CHECKED -	REVISED -		SCALE: N/A			SHEET NO. 2 OF 17 SHEETS		STA.	TO STA.	CONTRACT NO. 74343	
PLOT DATE = 9/28/2009		DATE -	REVISED -		FED. ROAD DIST. NO. ILLINOIS FED. AID PROJECT								