


Note: Trim existing long. reinf. to accommodate new joint opening (typ.)

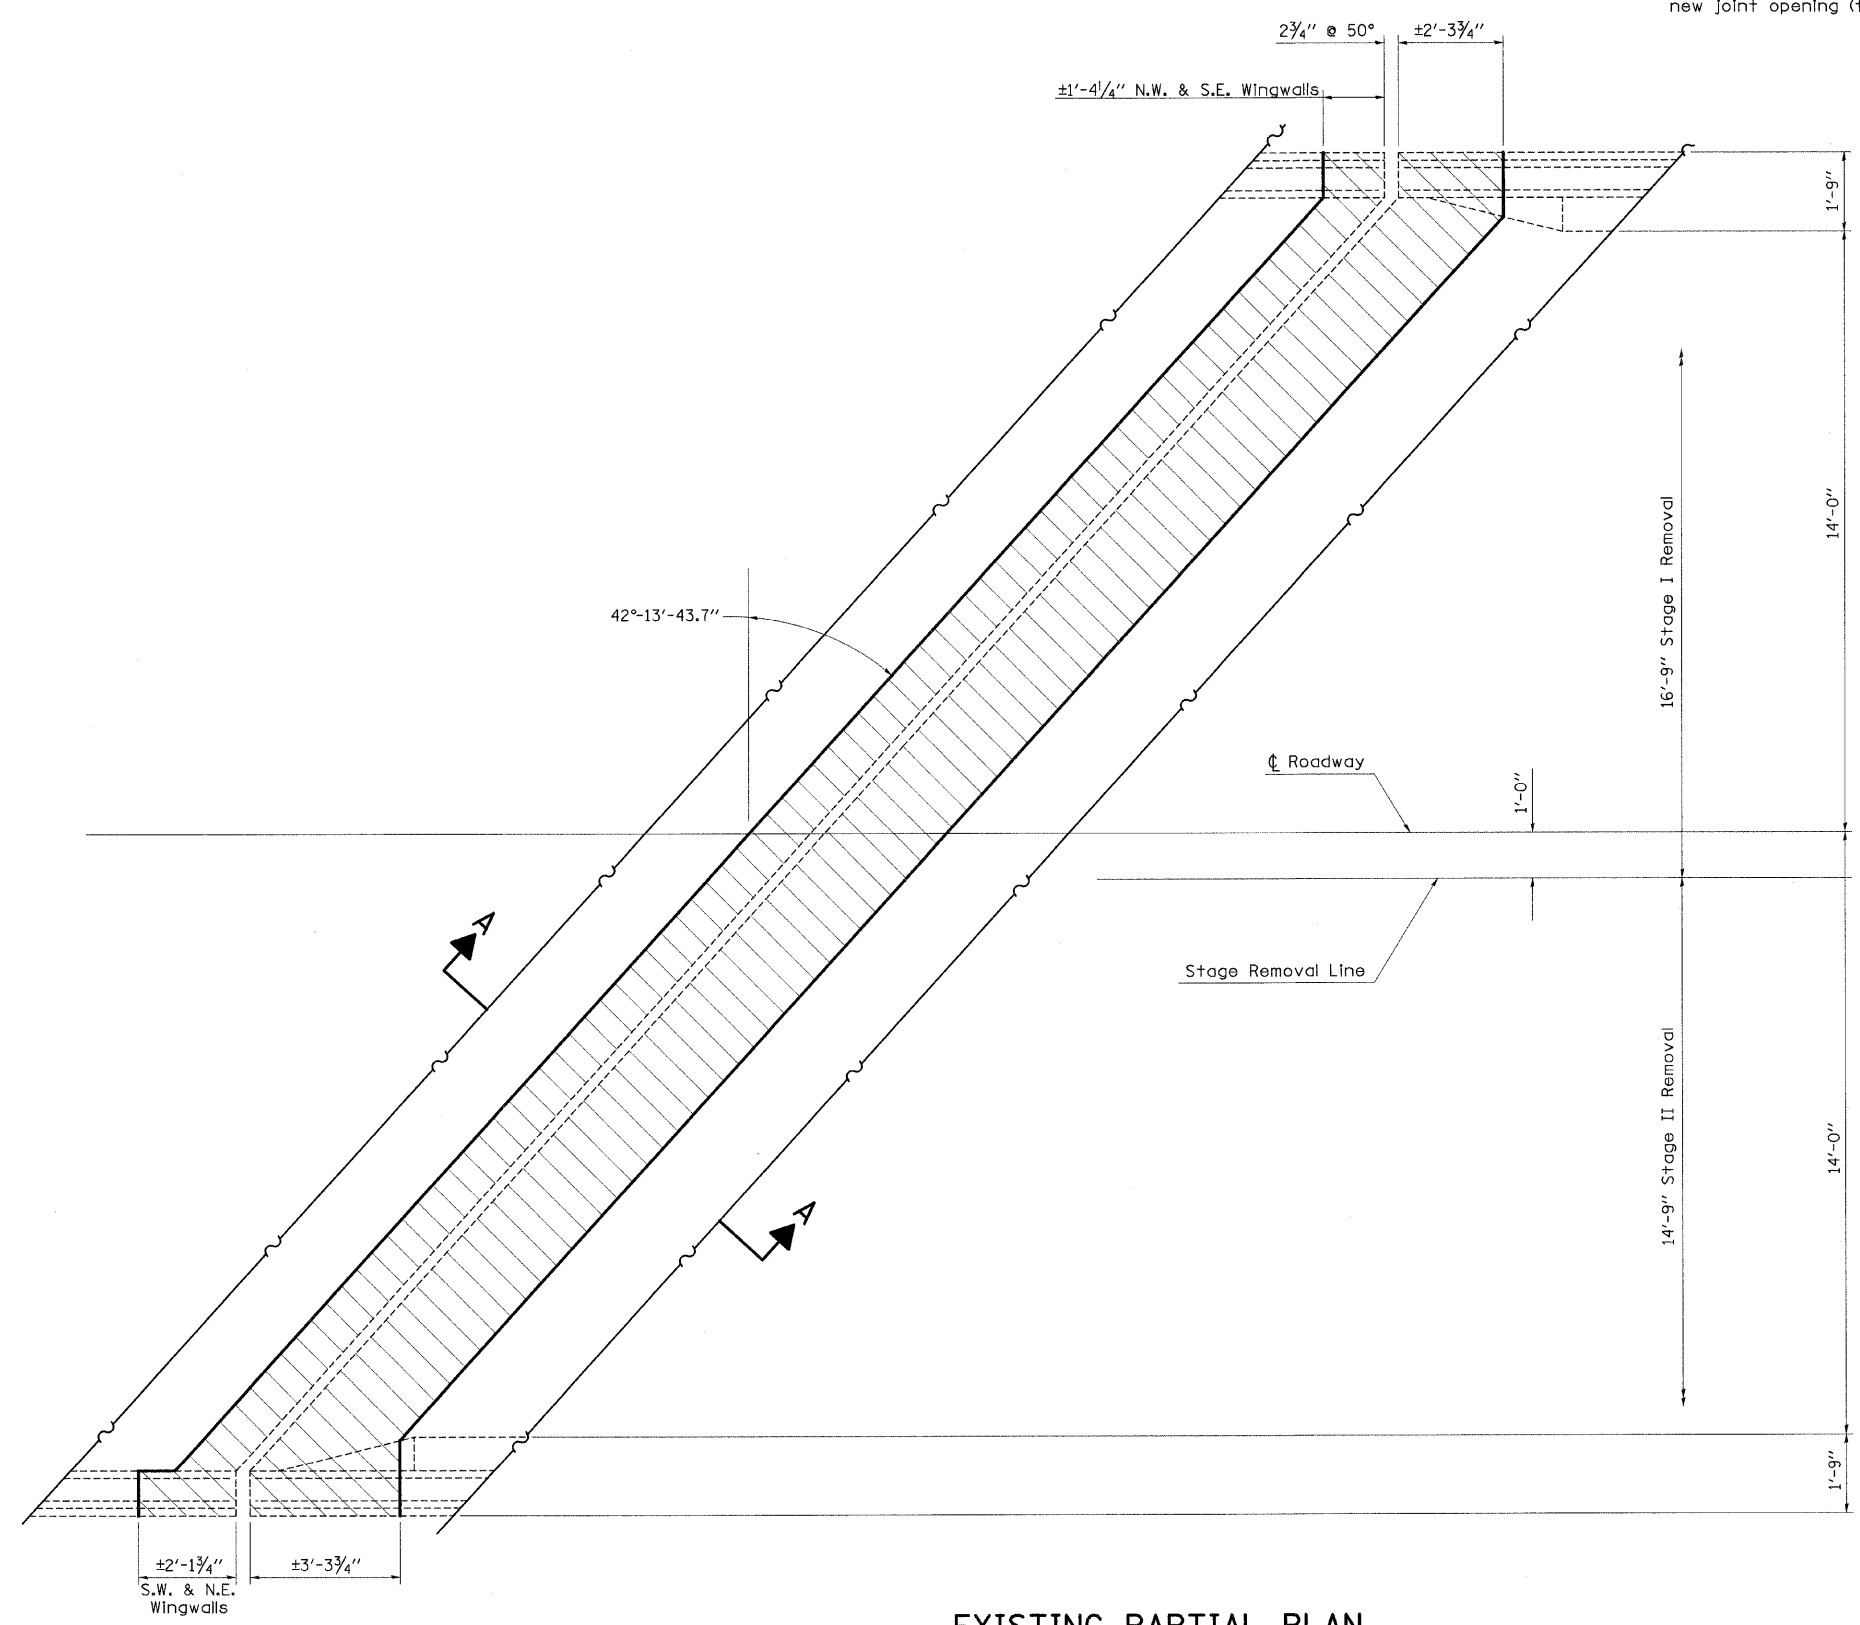

EXISTING PARTIAL PLAN
(West Abutment shown; East Abutment similar)

FILE NAME = c:\pwwork\FW100T\SWARTZR\des37779\ko	USER NAME = swartzrw enbridge.dgn	DESIGNED - DRAWN -	REVISED - REVISED -	STATE OF ILLINOIS DEPARTMENT OF TRANSPORTATION	EXPANSION JOINT REPLACEMENT DETAILS SN 058-0097			F.A.I. RTE. 72	SECTION 66(B,HVB,HB-1)BR	COUNTY MACON	TOTAL SHEETS 83	SHEET NO. 68
PLOT SCALE = 20.0000 ' / IN.		CHECKED -	REVISED -		SCALE: N/A	SHEET NO. 3 OF 17 SHEETS	STA.	TO STA.	CONTRACT NO. 74343			
PLOT DATE = 9/28/2009		DATE -	REVISED -		FED. ROAD DIST. NO. ILLINOIS FED. AID PROJECT							