


PLAN

HOT-MIX ASPHALT SURFACE REMOVAL (DECK)
 2 3/4" MICROSILICA OVERLAY
 BRIDGE DECK HYDROSCARIFICATION 1/2"

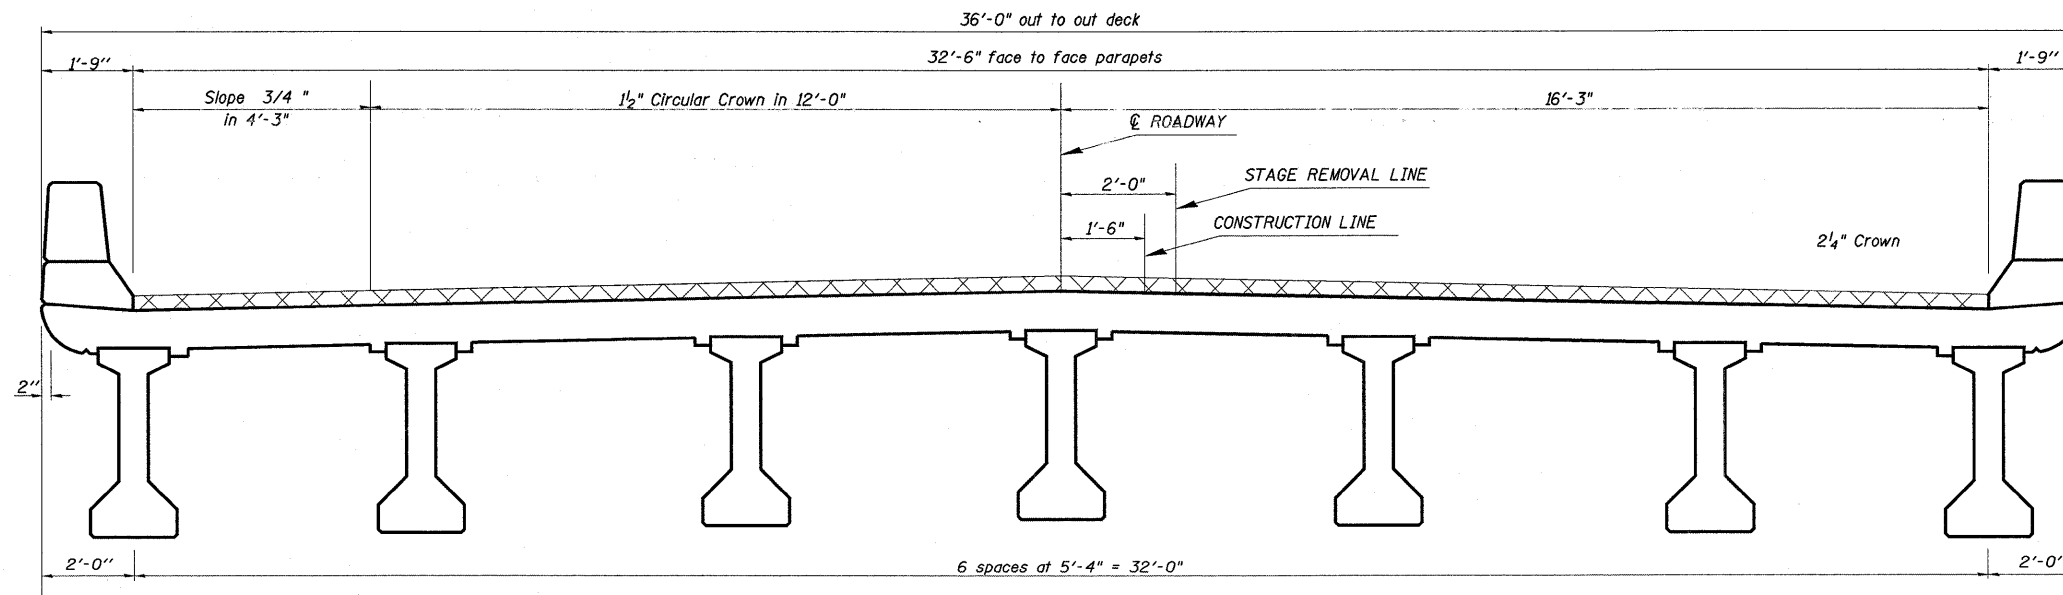

CROSS SECTION

FILE NAME =
 c:\pw\work\p\WIDOT\TEASLEYCK\d0144201\07

USER NAME = teasleyck
 *****-ght-bcr.dgn

DESIGNED - ADR
 DRAWN - ADR

REVISED -
 REVISED -
 REVISED -
 REVISED -

PLOT SCALE 500.0798 1 / IN.
 PLOT DATE 2/9/2010

CHECKED -
 DATE - 1/20/10

REVISED -
 REVISED -

**STATE OF ILLINOIS
 DEPARTMENT OF TRANSPORTATION**

OVERLAY DETAILS 087-0005

SCALE: SHEET NO. 3 OF 11 SHEETS STA. TO STA.

S.B.I. RTE.	SECTION	COUNTY	TOTAL SHEETS	SHEET NO.
16	07 BRIDGE REPAIRS 2010-2	SHELBY	16	8
CONTRACT NO. 74403				
FED. ROAD DIST. NO. ILLINOIS FED. AID PROJECT				