



EXISTING TYPICAL/IL 48

STA. 784+04 TO STA. 813+33
 STA. 819+18 TO STA. 824+70
 STA. 834+75 TO STA. 841+30

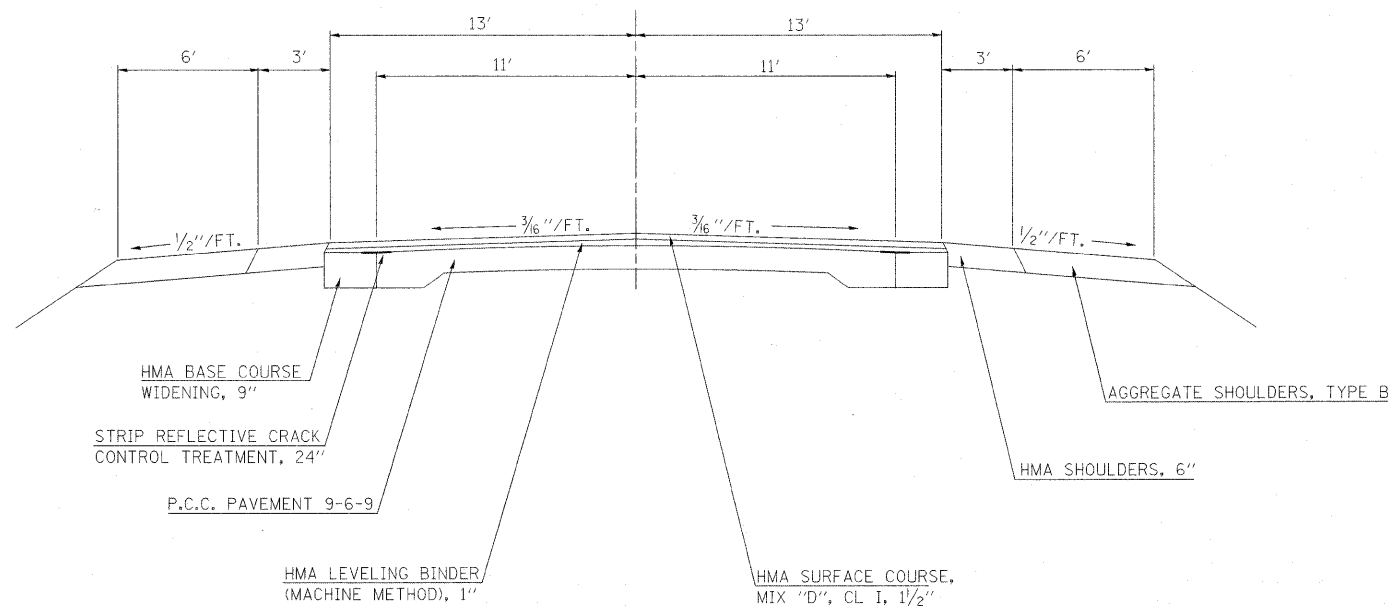

EXISTING TYPICAL/IL 48

STA. 813+33 TO STA. 819+18
 STA. 824+70 TO STA. 834+75

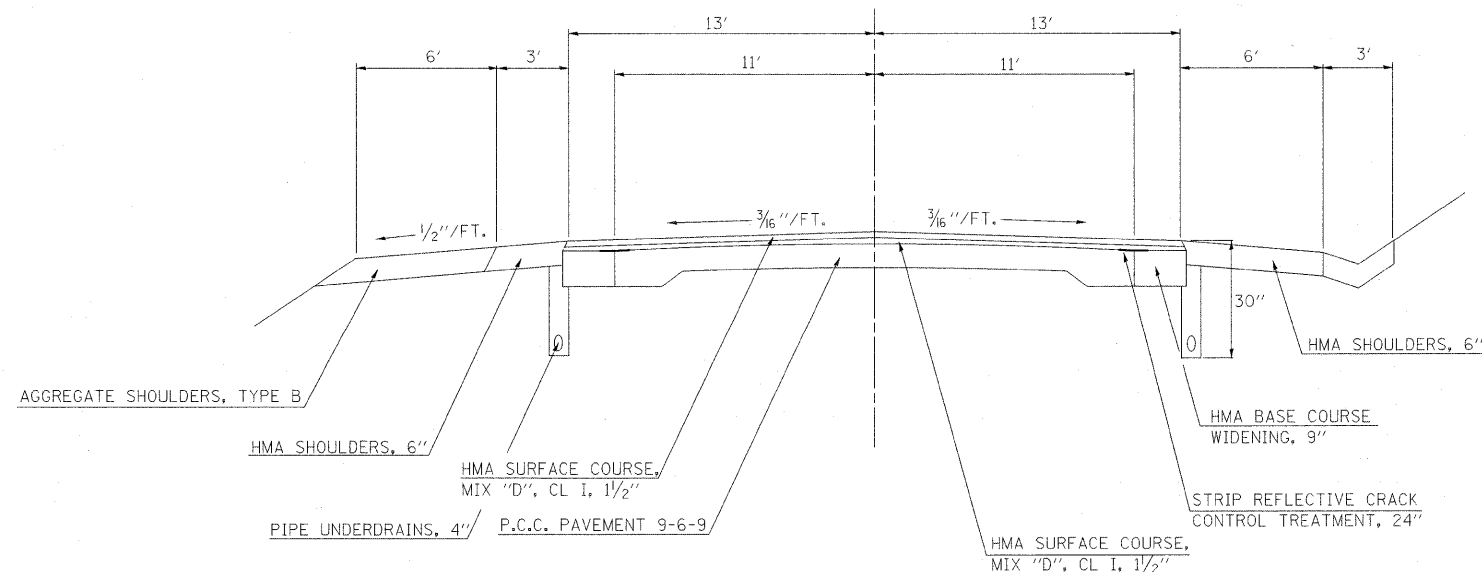

• (58-20)(48X-2)RS-1 & 128RS-3

FILE NAME =	USER NAME = swartzw	DESIGNED -	REVISED -	STATE OF ILLINOIS DEPARTMENT OF TRANSPORTATION	EXISTING TYPICAL SECTIONS			F.A.P. RTE.	SECTION	COUNTY	TOTAL SHEETS	SHEET NO.
c:\pw_work\pwidot\swartzw\d0146320\0774	405-sh-typical.dgn	DRAWN -	REVISED -		714	*	MACON	100	4			
	PLOT SCALE = 20,0000 / / IN.	CHECKED -	REVISED -		SCALE:			SHEET NO. 1 OF 7 SHEETS STA. TO STA.		CONTRACT NO. 74405		
	PLOT DATE = 1/19/2010	DATE -	REVISED -		ILLINOIS FED. AID PROJECT							