



EXISTING TYPICAL/IL 48

STA. 841+30 TO STA. 843+28.58

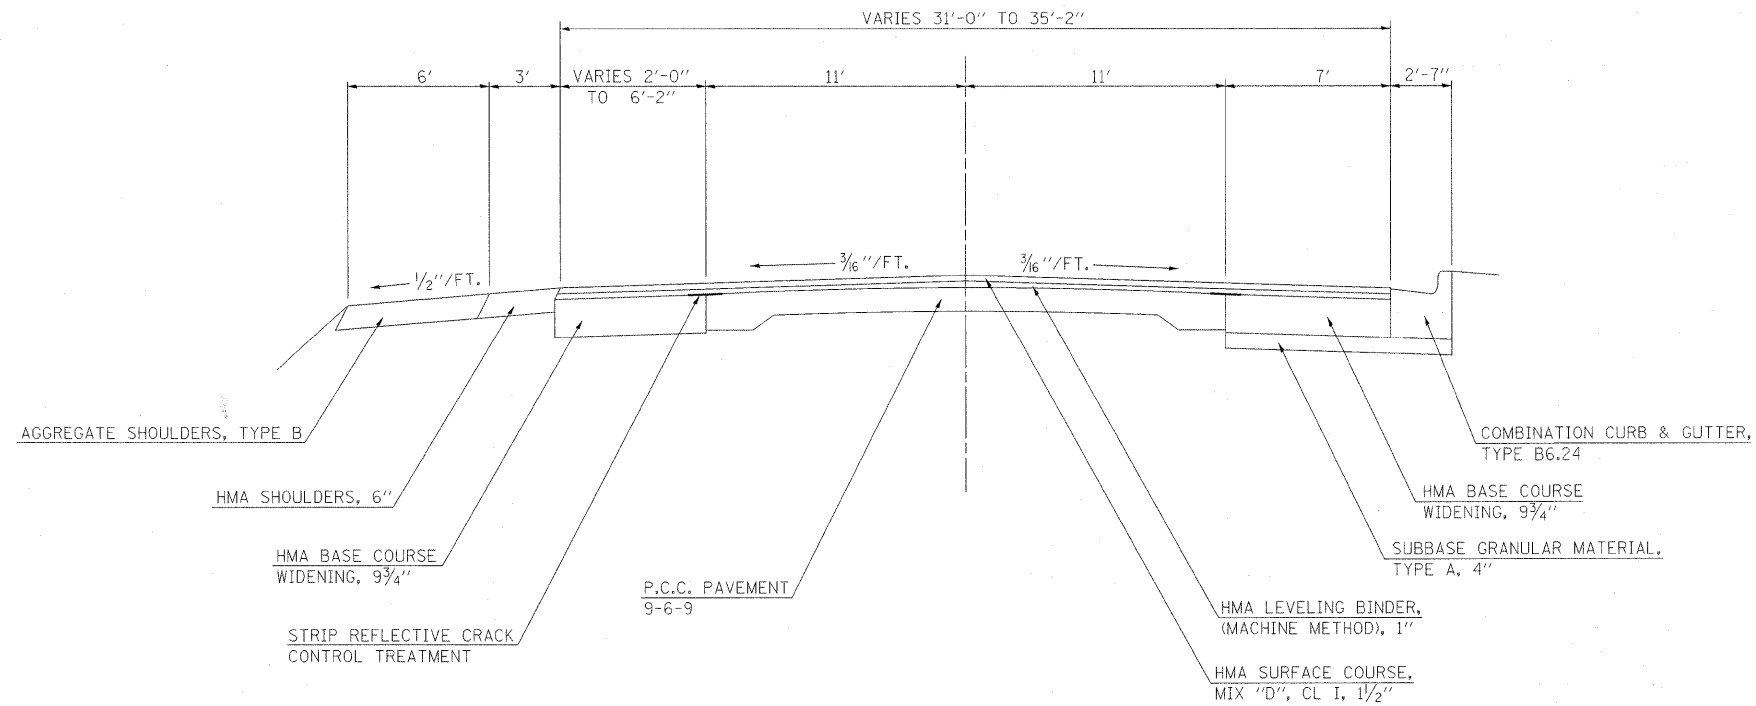

EXISTING TYPICAL/IL 48

STA. 843+28.58 TO STA. 846+51.91

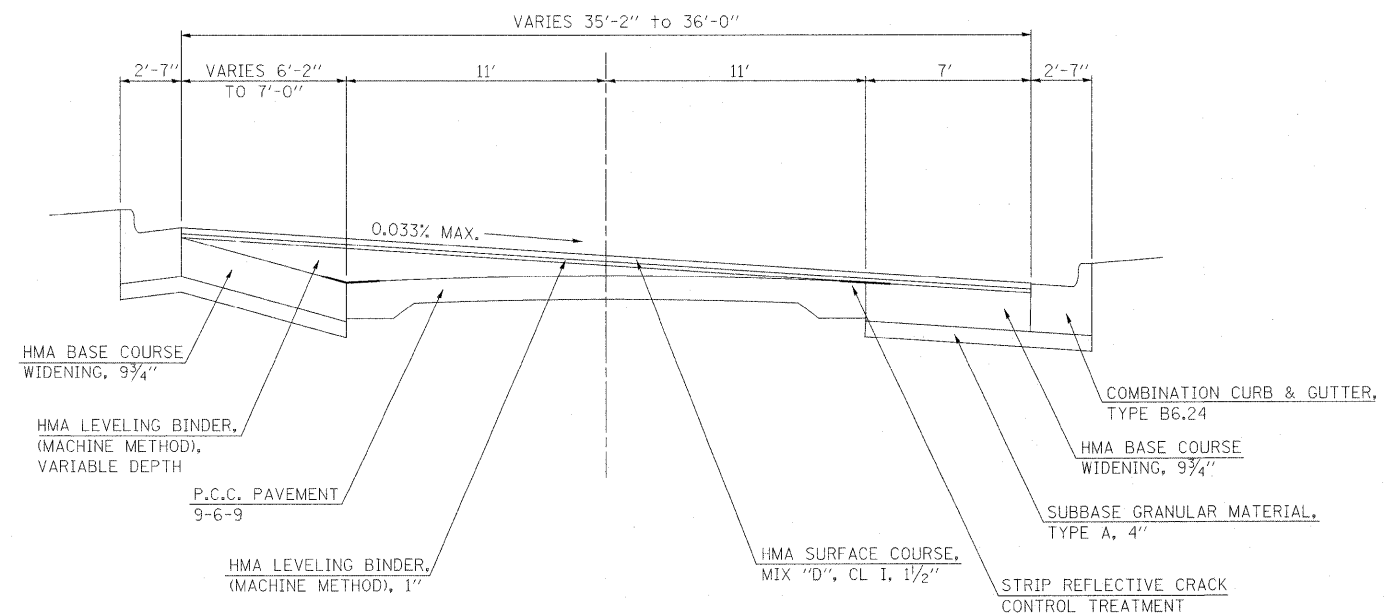

• (58-20)(48X-2)RS-1 & 128RS-3

FILE NAME =	USER NAME = swartzw	DESIGNED -	REVISED -
cf:\pw_work\pwidot\swartzw\d0146320\0774	405-sh-typical.dgn	DRAWN -	REVISED -
	PLOT SCALE = 20.0000' / IN.	CHECKED -	REVISED -
	PLOT DATE = 1/19/2010	DATE -	REVISED -

**STATE OF ILLINOIS
DEPARTMENT OF TRANSPORTATION**

**EXISTING TYPICAL
SECTIONS**

SCALE: SHEET NO. 2 OF 7 SHEETS STA. TO STA.

F.A.P. RTE.	SECTION	COUNTY	TOTAL SHEETS	SHEET NO.
714	•	MACON	100	5
			CONTRACT NO. 74405	
ILLINOIS FED. AID PROJECT				