



EXISTING TYPICAL/IL 48

STA. 846+51.91 TO STA. 855+59.05

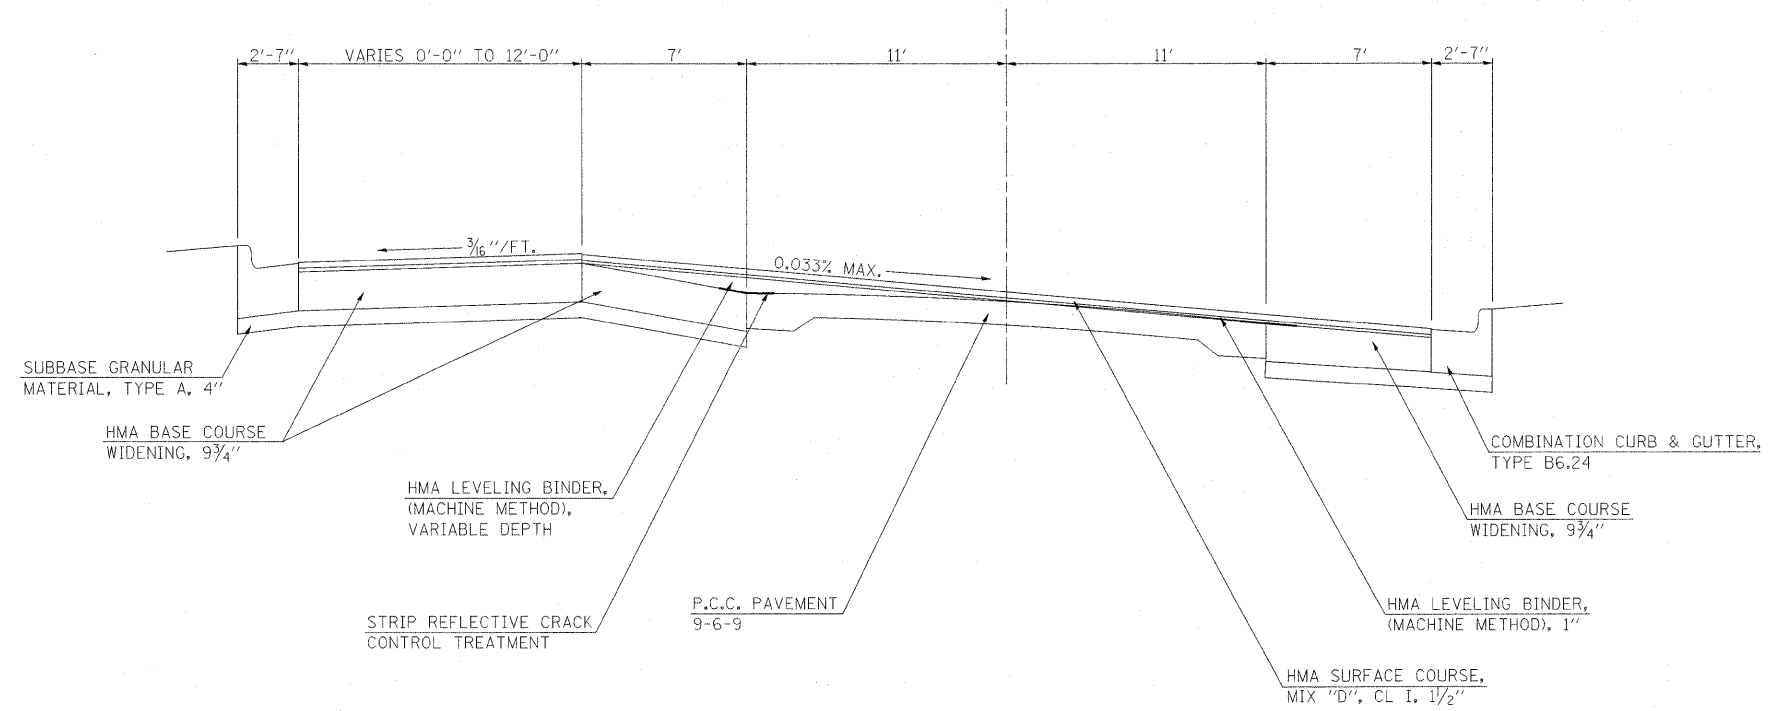

EXISTING TYPICAL/IL48

STA. 855+59.05 TO STA. 884+12.97

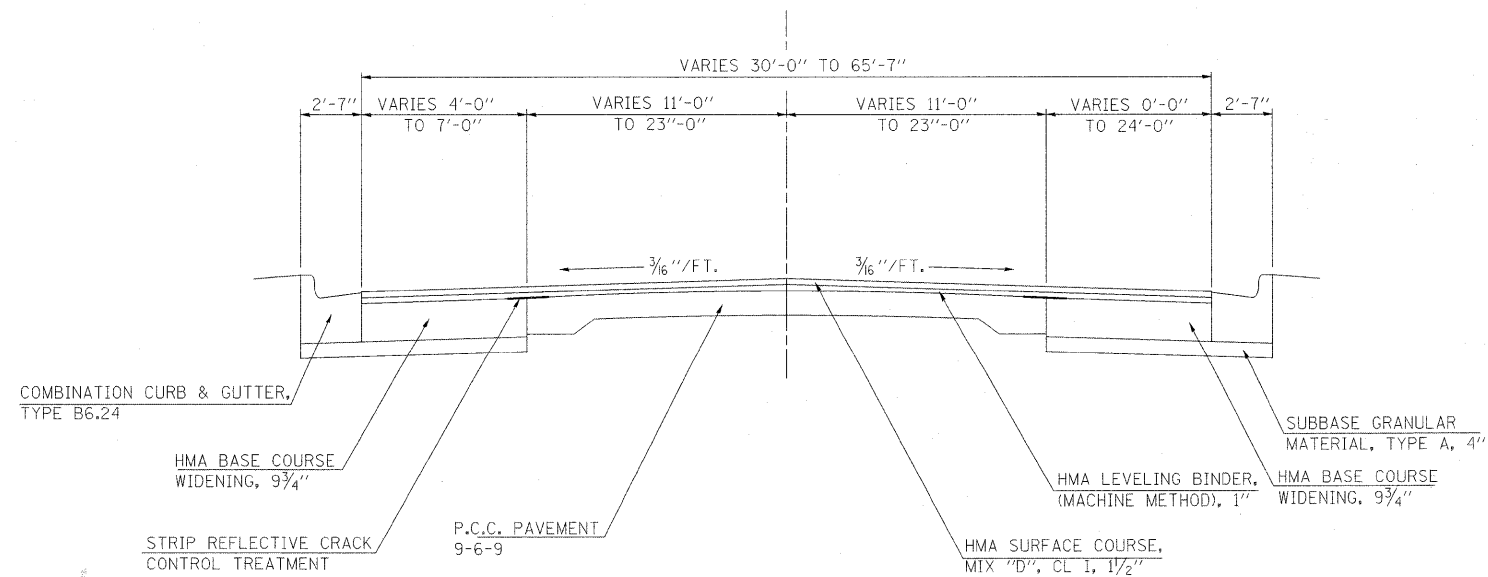

• (58-20)(48X-2)RS-1 & 128RS-3

FILE NAME =	USER NAME = swartzw	DESIGNED -	REVISED -	STATE OF ILLINOIS DEPARTMENT OF TRANSPORTATION	EXISTING TYPICAL SECTIONS	F.A.P. RTE.	SECTION	COUNTY	TOTAL SHEETS	SHEET NO.	
ct:\pw_work\p\pidot\swartzw\d0146320\077405-sh1-typical.dgn	PLOT SCALE = 20,0000' / IN.	DRAWN -	REVISED -			714	*	MACON	100	6	
	PLOT DATE = 1/19/2010	CHECKED -	REVISED -			CONTRACT NO. 74405					
		DATE -	REVISED -			SCALE:	SHEET NO. 3 OF 7 SHEETS	STA.	TO STA.	ILLINOIS FED. AID PROJECT	