



EXISTING TYPICAL/IL 48

STA. 884+12.97 TO STA. 889+21.97

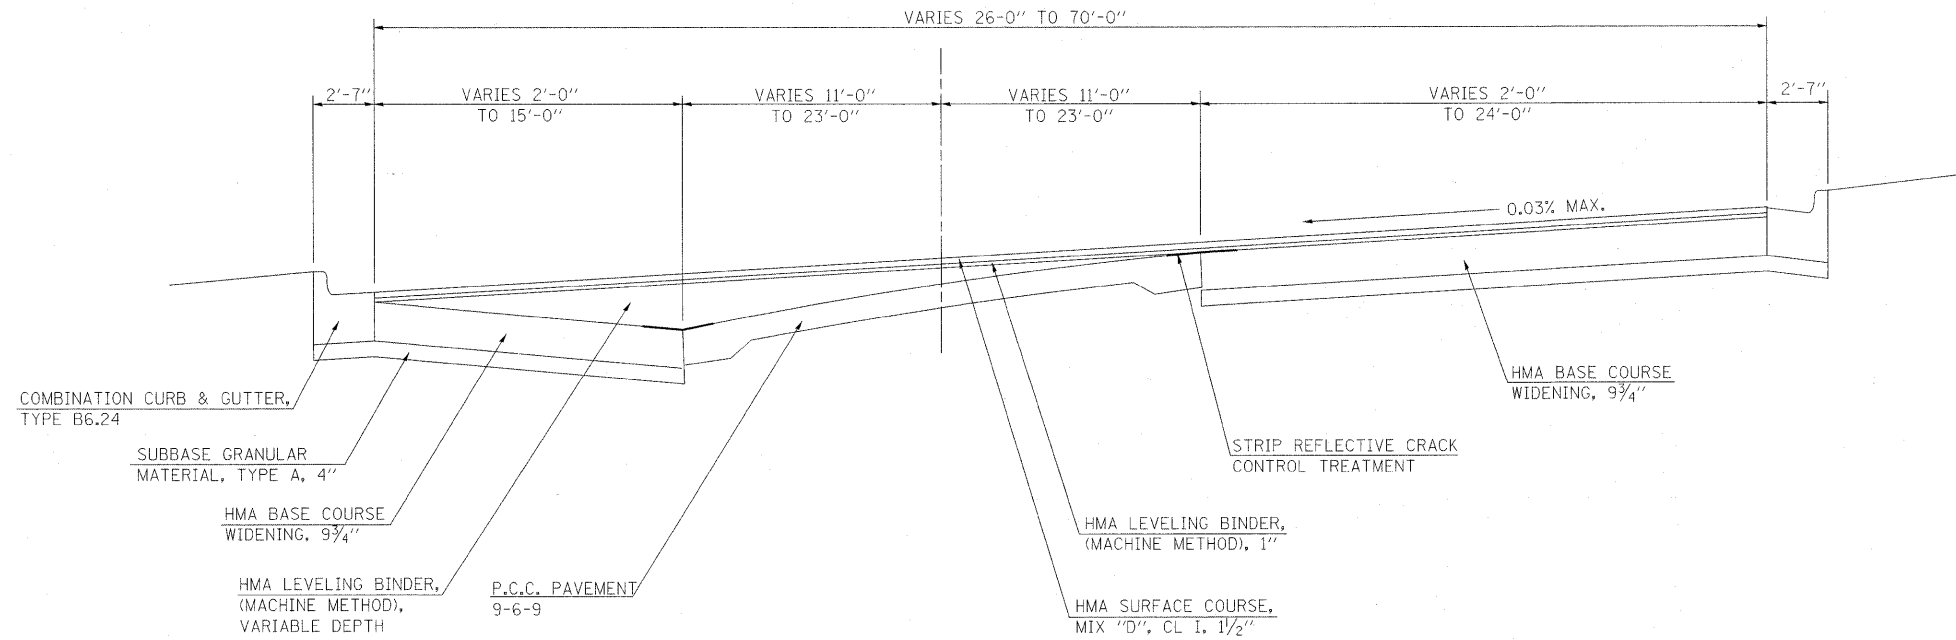

EXISTING TYPICAL/IL 105

STA. 102+15.81 TO STA. 110+46.63

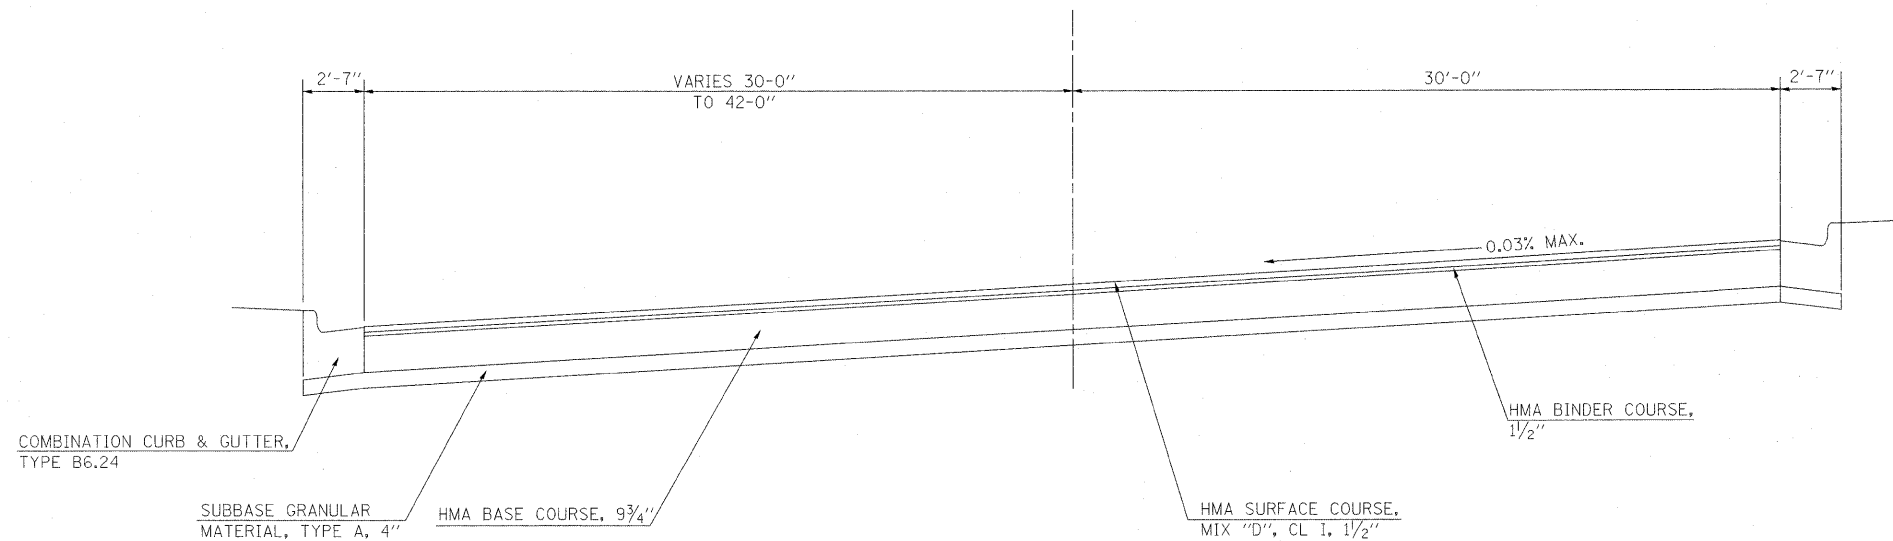

• (58-20)(48X-2)RS-1 & 128RS-3

FILE NAME =	USER NAME = swartzrw	DESIGNED -	REVISED -	STATE OF ILLINOIS DEPARTMENT OF TRANSPORTATION	EXISTING TYPICAL SECTIONS	F.A.P. RTE.	SECTION	COUNTY	TOTAL SHEETS	SHEET NO.
ci:\pw_work\pwsdot\swartzrw\d0146320\1077405-shr-typical.dgn	DRAWN -	REVISED -	714			*	MACON	100	7	
PLOT SCALE = 20,0000 "/ IN.	CHECKED -	REVISED -	CONTRACT NO. 74405							
PLOT DATE = 1/19/2010	DATE -	REVISED -	SCALE:			SHEET NO. 4 OF 7 SHEETS	STA.	TO STA.	ILLINOIS FED. AID PROJECT	