



EXISTING TYPICAL/IL 105

STA. 110+46.63 TO STA. 114+88.00

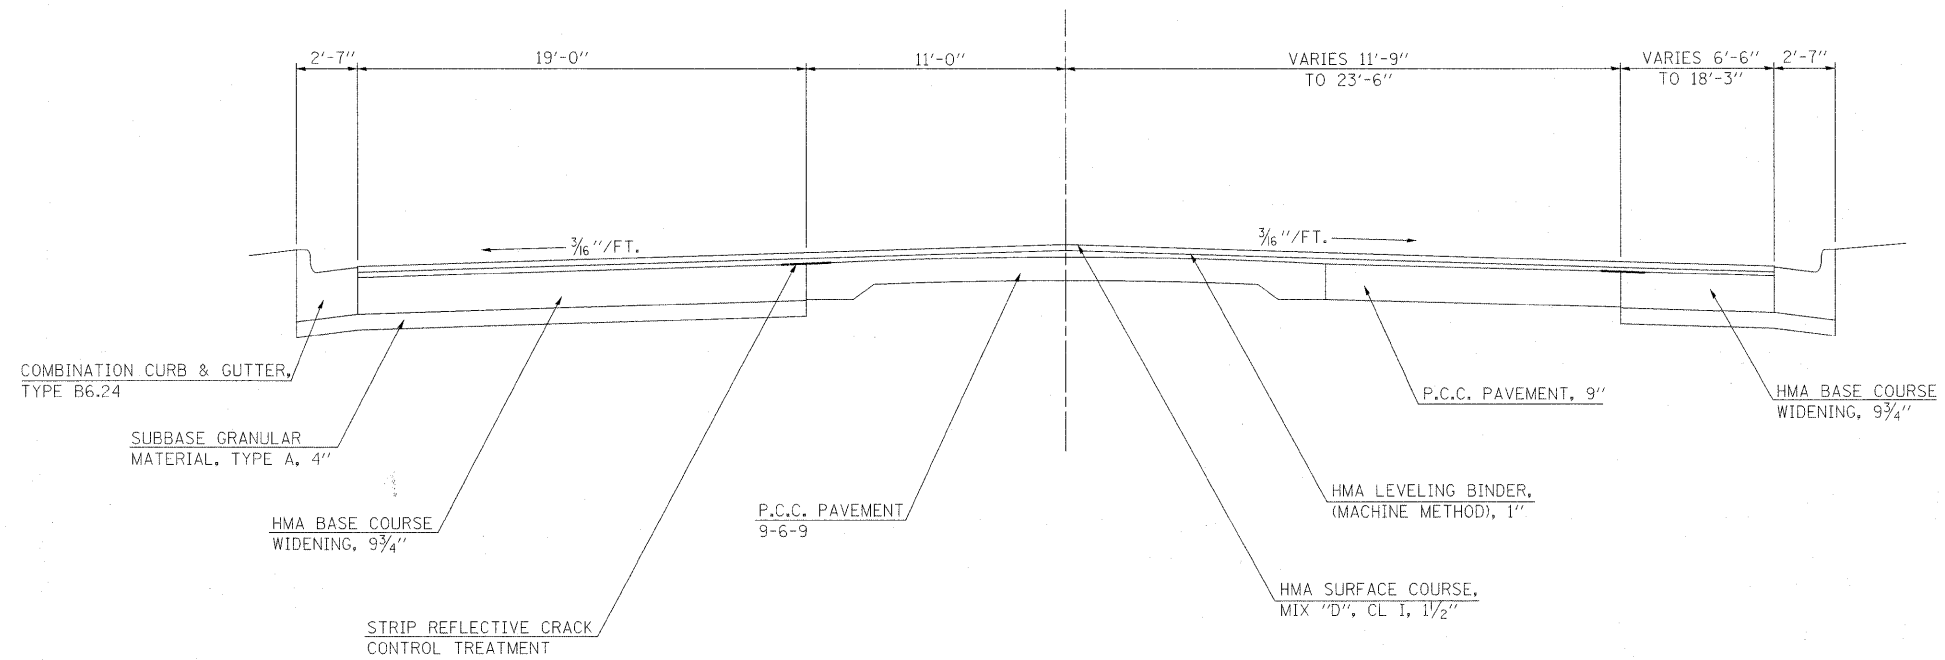

EXISTING TYPICAL/IL 105

STA. 114+88.00 TO STA. 128+80.00

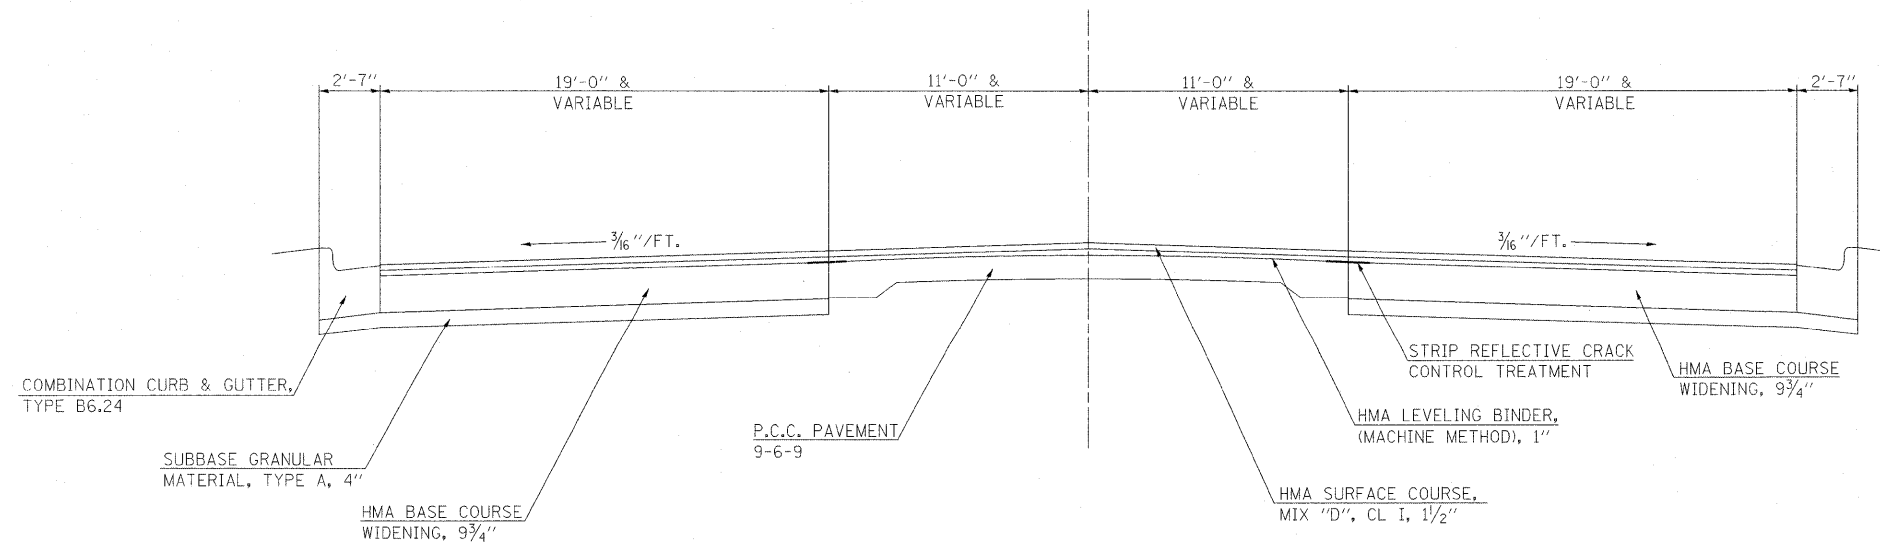

• (58-20)(48X-2)RS-1 & 128RS-3

FILE NAME =	USER NAME = swartzrw	DESIGNED -	REVISED -	STATE OF ILLINOIS DEPARTMENT OF TRANSPORTATION	EXISTING TYPICAL SECTIONS	F.A.P. RTE.	SECTION	COUNTY	TOTAL SHEETS	SHEET NO.
c:\pw\work\p\dot\swartzrw\d0146320\0774	495-sh-typical.dgn	DRAWN -	REVISED -			714	*	MACON	100	8
PLOT SCALE = 20,0000' / IN.	CHECKED -	REVISED -	REVISED -			CONTRACT NO. 74405				
PLOT DATE = 1/19/2010	DATE -	REVISED -	REVISED -			ILLINOIS FED. AID PROJECT				
					SCALE:	SHEET NO. 5 OF 7 SHEETS		STA.	TO STA.	