



## EXISTING TYPICAL/IL 105

STA. 128+80.00 TO STA. 135+75.00

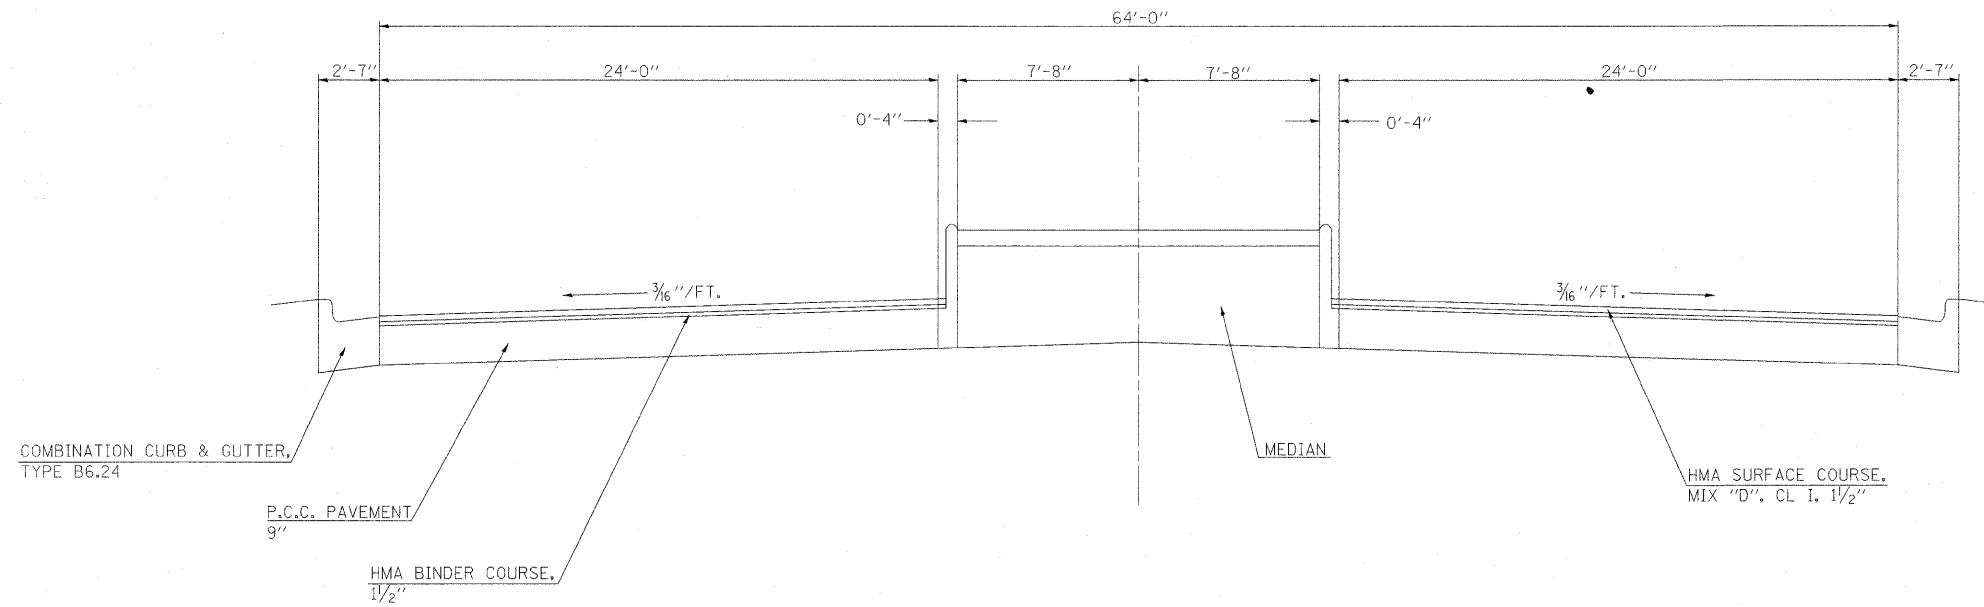

## EXISTING TYPICAL/IL 105

STA. 135+75.00 TO STA. 140+53.95

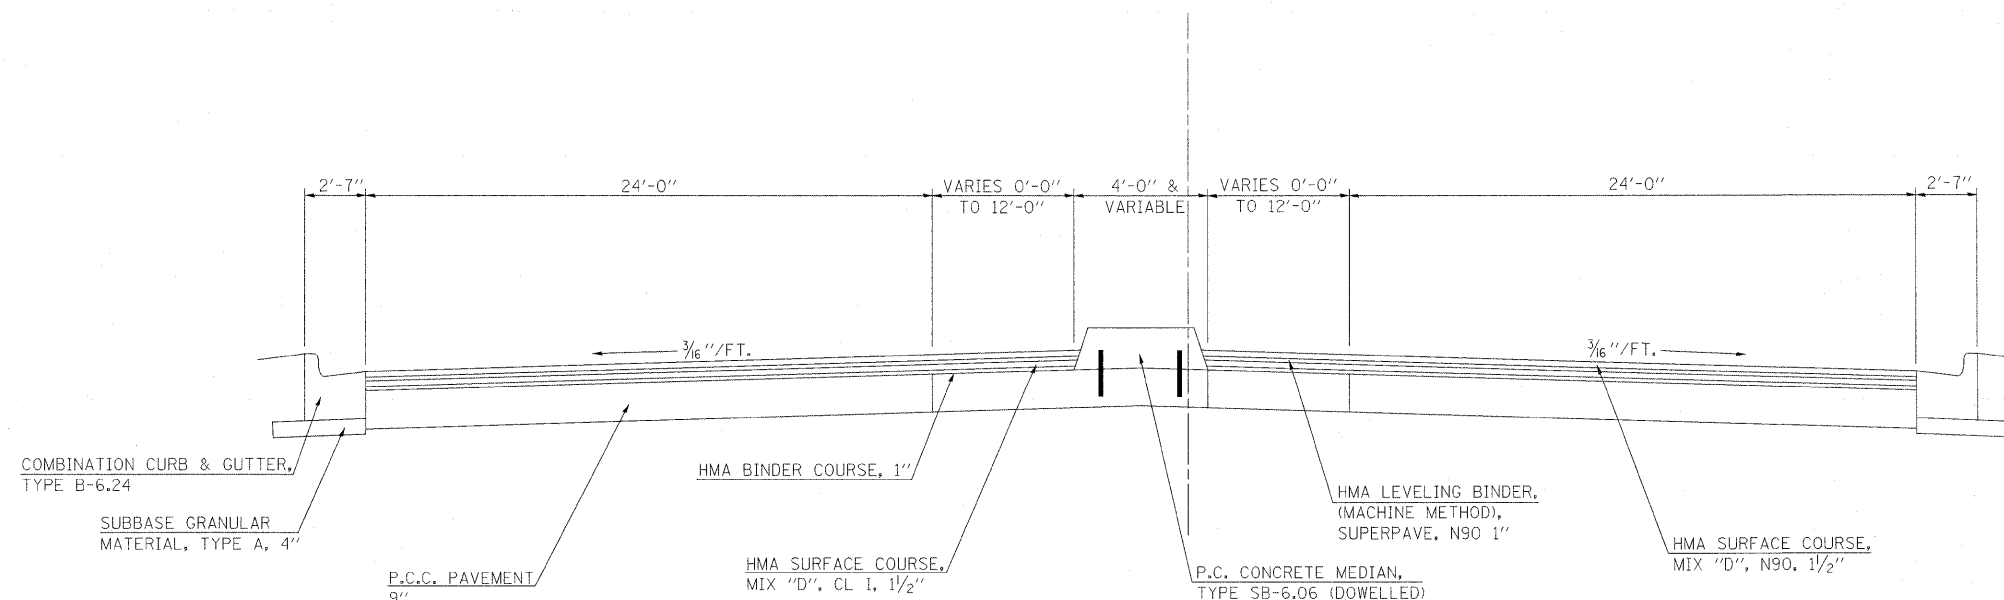

• (58-20)(48X-2)RS-1 & 128RS-3

FILE NAME =	USER NAME = swartzw	DESIGNED -	REVISED -	<b>STATE OF ILLINOIS DEPARTMENT OF TRANSPORTATION</b>	<b>EXISTING TYPICAL SECTIONS</b>	F.A.P. RTE.	SECTION	COUNTY	TOTAL SHEETS	SHEET NO.	
ct:\pw_work\p\dot\swartzw\d0146320\0774	405-sht-typical.dgn	DRAWN -	REVISED -			714	*	MACON	100	9	
	PLOT SCALE = 20,0000' / IN.	CHECKED -	REVISED -			CONTRACT NO. 74405					
	PLOT DATE = 1/19/2010	DATE -	REVISED -			ILLINOIS FED. AID PROJECT					
					SCALE:	SHEET NO. 6 OF 7 SHEETS		STA.	TO STA.		