



③ PROPOSED TYPICAL/IL 48

STA. 841+30 TO STA. 843+28.58

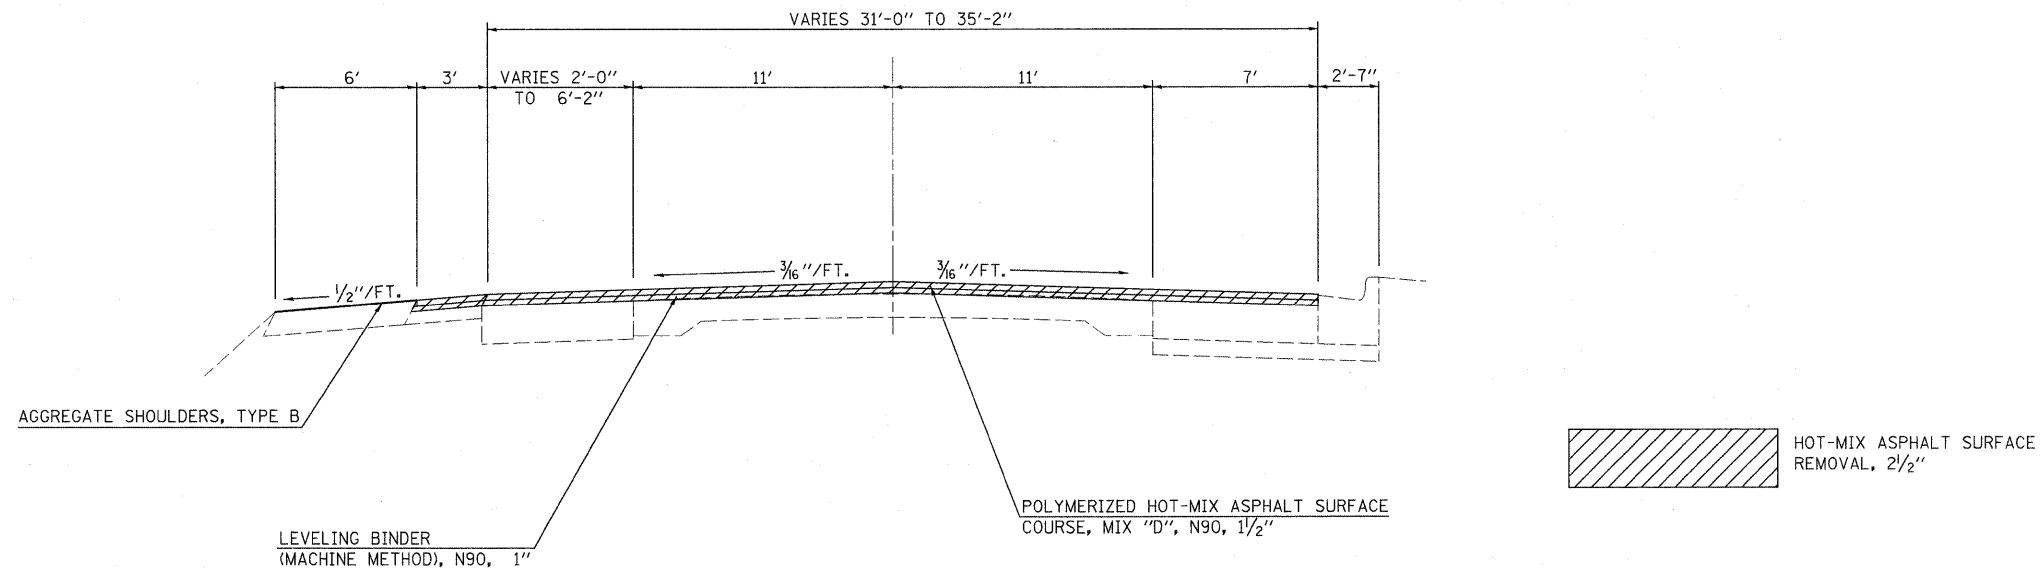

④ PROPOSED TYPICAL/IL 48

STA. 843+28.58 TO STA. 846+51.91

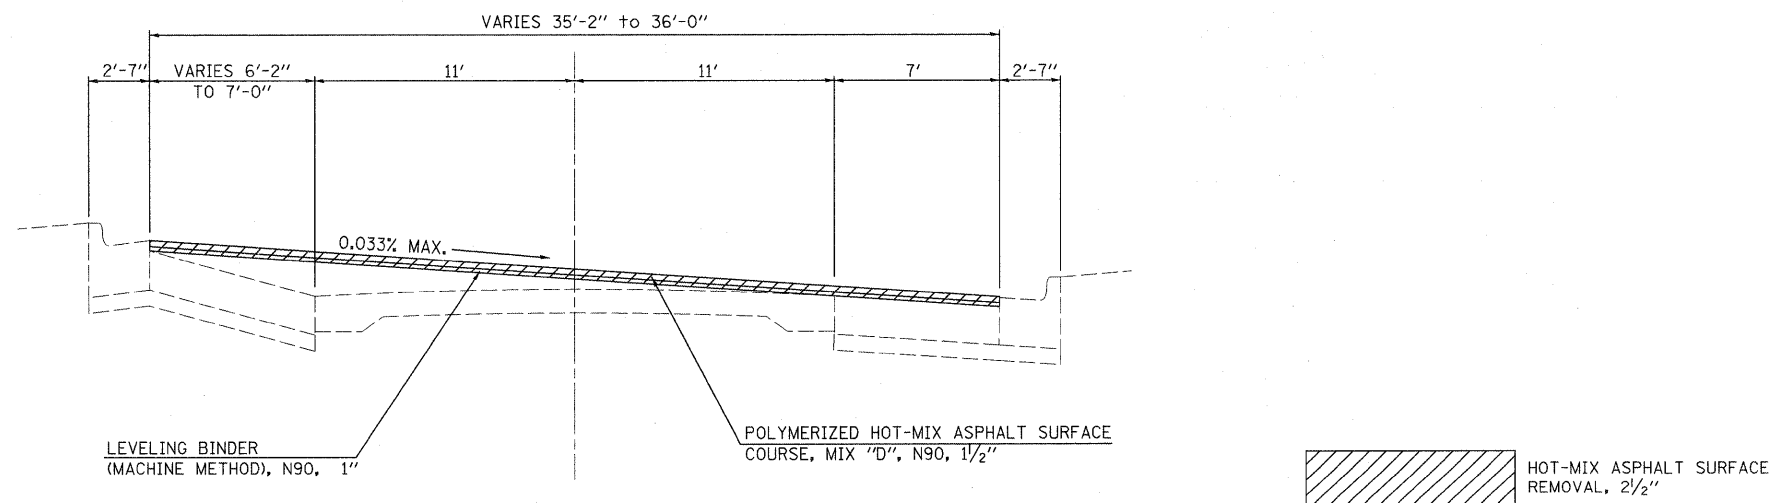

• (58-20)(48X-2)RS-1 & 12RS-3

FILE NAME =	USER NAME = swartzw	DESIGNED -	REVISED -	<b>STATE OF ILLINOIS DEPARTMENT OF TRANSPORTATION</b>	<b>PROPOSED TYPICAL SECTIONS</b>	F.A.P. RTE.	SECTION	COUNTY	TOTAL SHEETS	SHEET NO.
c:\pw\work\pw\dot\swartzw\d\8146328\077	485-shr-typical.dgn	DRAWN -	REVISED -			714	•	MACON	100	12
	PLOT SCALE = 20,0000 ' / IN.	CHECKED -	REVISED -			CONTRACT NO. 74405				
	PLOT DATE = 1/19/2010	DATE -	REVISED -			ILLINOIS FED. AID PROJECT				
				SCALE:	SHEET NO. 2 OF 7 SHEETS	STA.	TO STA.			