



⑦ PROPOSED TYPICAL/IL 48

STA. 884+12.97 TO STA. 889+21.97

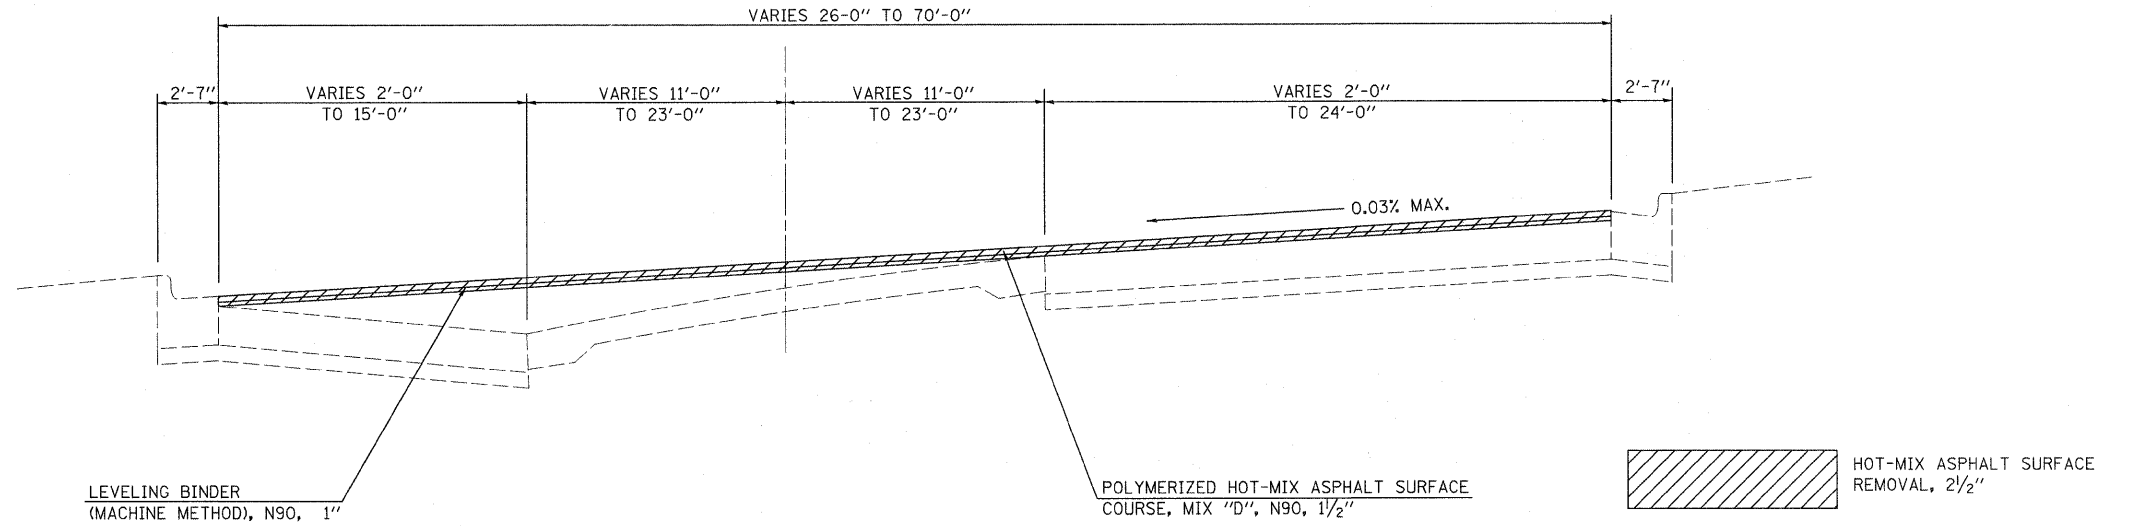

⑧ PROPOSED TYPICAL/IL 105

STA. 102+15.81 TO STA. 110+46.63

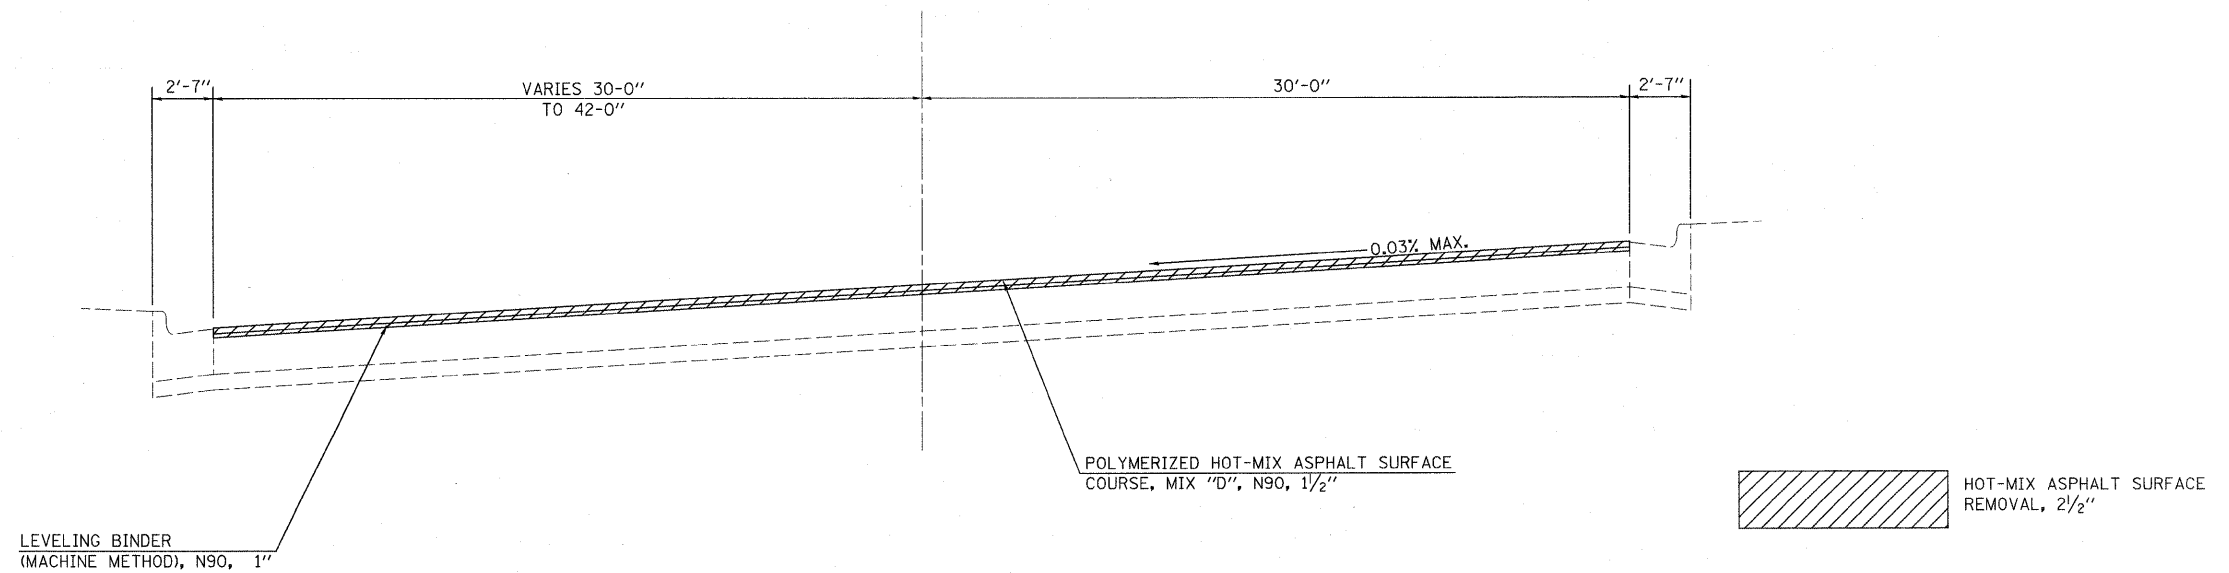

• (58-20)(48X-2)RS-1 & 128RS-3

FILE NAME =	USER NAME = swartzw	DESIGNED -	REVISED -	STATE OF ILLINOIS DEPARTMENT OF TRANSPORTATION	PROPOSED TYPICAL SECTIONS		F.A.P. RTE.	SECTION	COUNTY	TOTAL SHEETS	SHEET NO.		
c:\pwwork\pwwork\swartzw\d0146320\0774	405-shr-typical.dgn	DRAWN -	REVISED -		SCALE:	SHEET NO. 4 OF 7 SHEETS	STA.	TO STA.	714	*	MACON	100	14
	PLOT SCALE = 20.0000' / IN.	CHECKED -	REVISED -		CONTRACT NO. 74405								
	PLOT DATE = 1/19/2010	DATE -	REVISED -		ILLINOIS FED. AID PROJECT								