


PROJECT BEGINS:  
STATION 784+04.00

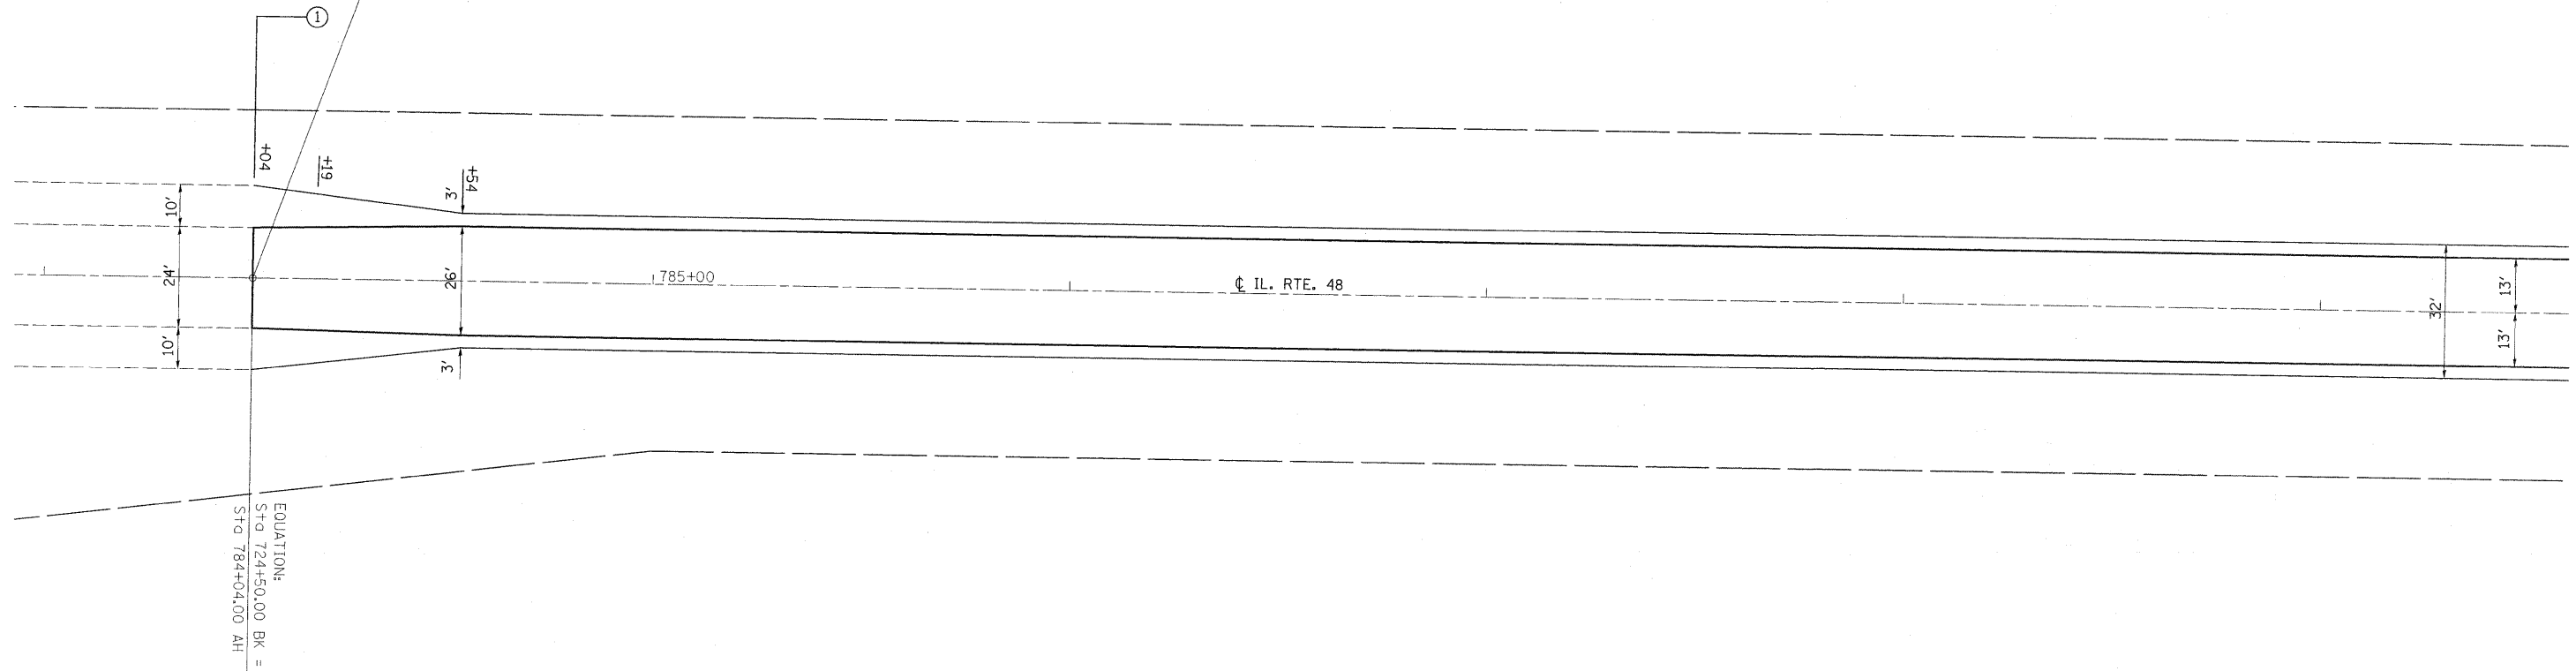

• (58-20)(48X-2)RS-1 & 128RS-3

FILE NAME = c:\pw_work\NPWIDOT\SWARTZRW\0146320\07	USER NAME = swartzrw	DESIGNED -	REVISED -	<b>STATE OF ILLINOIS DEPARTMENT OF TRANSPORTATION</b>	<b>PLAN SHEETS IL. ROUTE 48</b>			F.A.P. RTE.	SECTION	COUNTY	TOTAL SHEETS	SHEET NO.
	4405-sh1-plan48.dgn	DRAWN -	REVISED -					714	.	MACON	100	22
PLOT SCALE = 20.0000' / IN.	CHECKED -	REVISED -	SCALE: 20		SHEET NO. 1 OF 19 SHEETS	STA. 724+00	TO STA. 789+00	CONTRACT NO. 74405				
PLOT DATE = 1/19/2010	DATE -	REVISED -	ILLINOIS FED. AID PROJECT									