







 
 


EXIST. CURVE CUR3
 PI STA. = 105+87.13
 Δ = 30° 57' 00" (LT)
 D = 5° 30' 00"
 R = 1,041.74'
 T = 288.41'
 L = 564.91'
 E = 39.19'
 θ = -----
 T.R. = -----
 S.E. RUN = -----
 P.C. STA. = 102+98.72
 P.T. STA. = 108+63.63

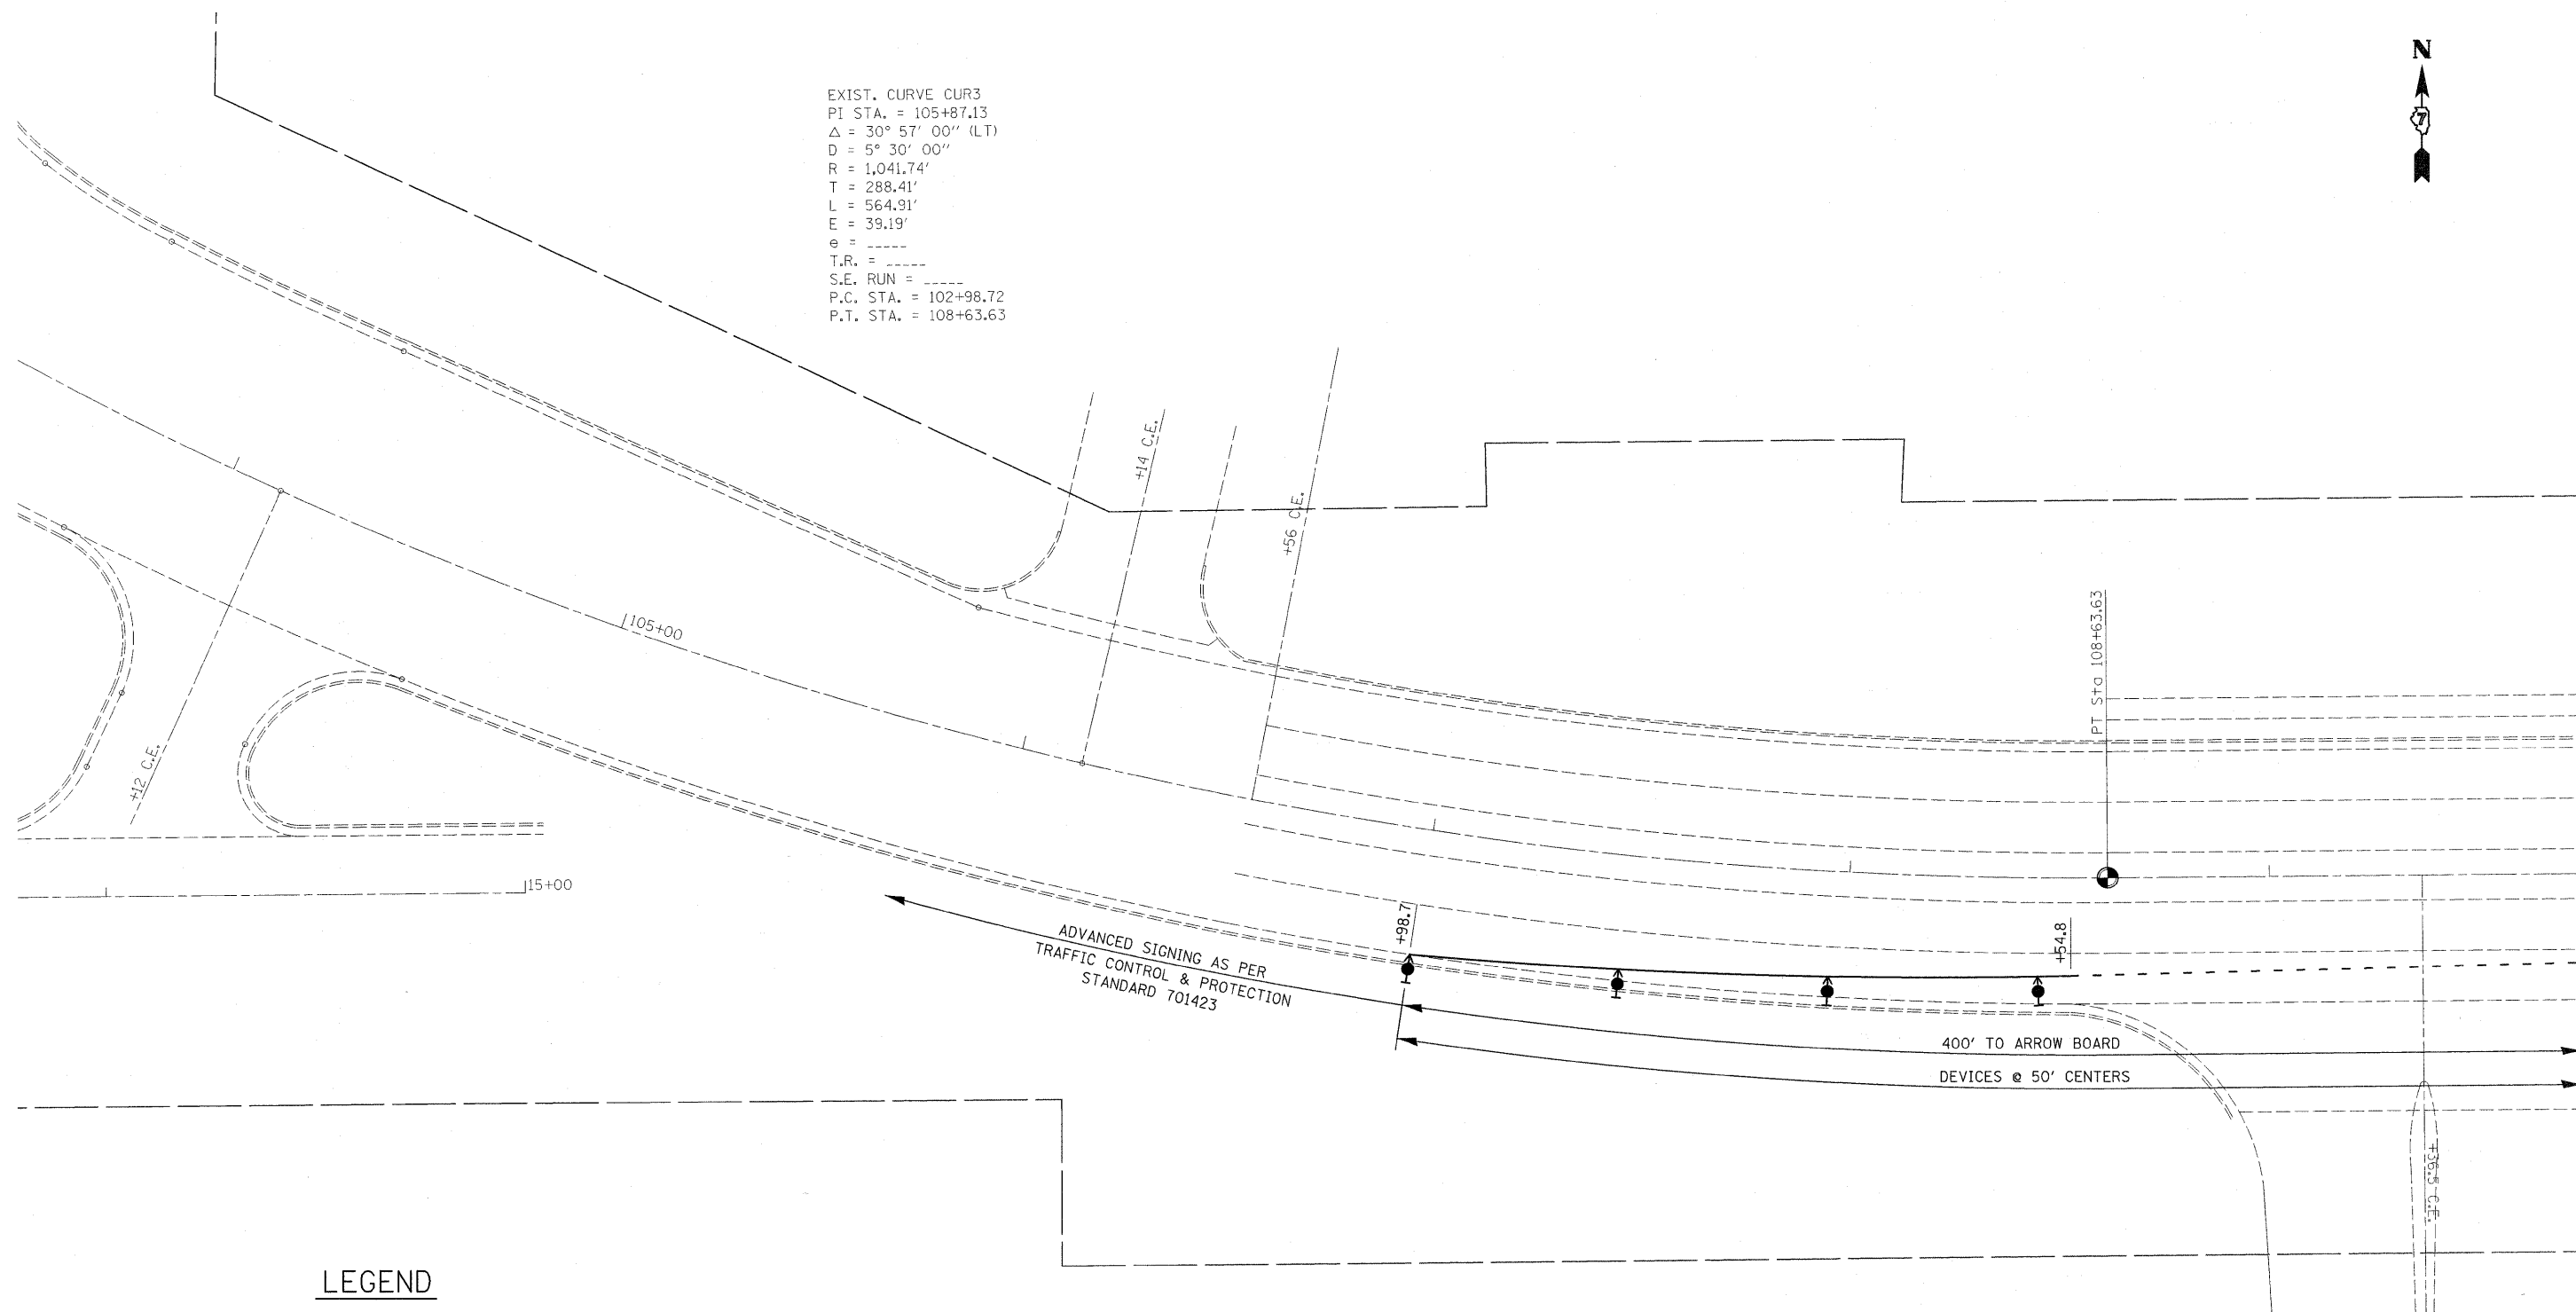

ADVANCED SIGNING AS PER
 TRAFFIC CONTROL & PROTECTION
 STANDARD 701423

400' TO ARROW BOARD
 DEVICES @ 50' CENTERS

LEGEND

-  DIRECTION INDICATOR BARRICADE
W/STEADY BURN MONO-DIRECTIONAL LIGHT
-  FLEXIBLE DELINEATOR
-  ARROW BOARD
-  TEMPORARY CONCRETE BARRIER
-  4" TEMPORARY DASHED LINE (WHITE)
-  IMPACT ATTENUATOR
-  TYPE III BARRICADE

• (58-20)(48X-2)RS-1 & 128RS-3

| | | | |
|---|------------------------------|------------|-----------|
| FILE NAME = | USER NAME = swartzrw | DESIGNED - | REVISED - |
| ct:\pw_work\PIWIDOT\SWARTZRW\0146320\07 | 4405-sh-t-trafficcontrol.dgn | DRAWN - | REVISED - |
| | PLOT SCALE = 20,0000' / IN. | CHECKED - | REVISED - |
| | PLOT DATE = 1/19/2010 | DATE - | REVISED - |

**STATE OF ILLINOIS
 DEPARTMENT OF TRANSPORTATION**

**STAGE I TRAFFIC CONTROL
 STANDARD 701423**

SCALE: 20 SHEET NO. 1 OF 4 SHEETS STA. 107+00 TO STA. 113+00

| F.A.P. RTE. | SECTION | COUNTY | TOTAL SHEETS | SHEET NO. |
|--------------------|---------|--------|---------------------------|-----------|
| 714 | * | MACON | 100 | 51 |
| CONTRACT NO. 74405 | | | ILLINOIS FED. AID PROJECT | |