




PAVEMENT MARKING LEGEND

- 1 4" (100) SKIP-DASH (YELLOW)
- 2 4" (100) SOLID (YELLOW)
- 3 12" (300) DIAGONAL (YELLOW)
- 4 4" (100) DOUBLE YELLOW (NARROW)
- 5 RESERVED
- 6 RESERVED
- 7 6" (100) SKIP-DASH (WHITE)
- 8 4" (100) SOLID (WHITE)
- 9 12" (300) DIAGONAL (WHITE)
- 10 6" (150) SOLID (WHITE)
- 11 24" (600) STOP BAR (WHITE)
- 12 8" (200) SOLID (WHITE)
- 13 6" (150) LANE LINE EXTENSIONS (WHITE)

TYPICAL PAVEMENT MARKERS LEGEND

- ◆ TWO-WAY AMBER MARKER
- ▶ ONE-WAY AMBER MARKER
- ▷ ONE-WAY CRYSTAL MARKER

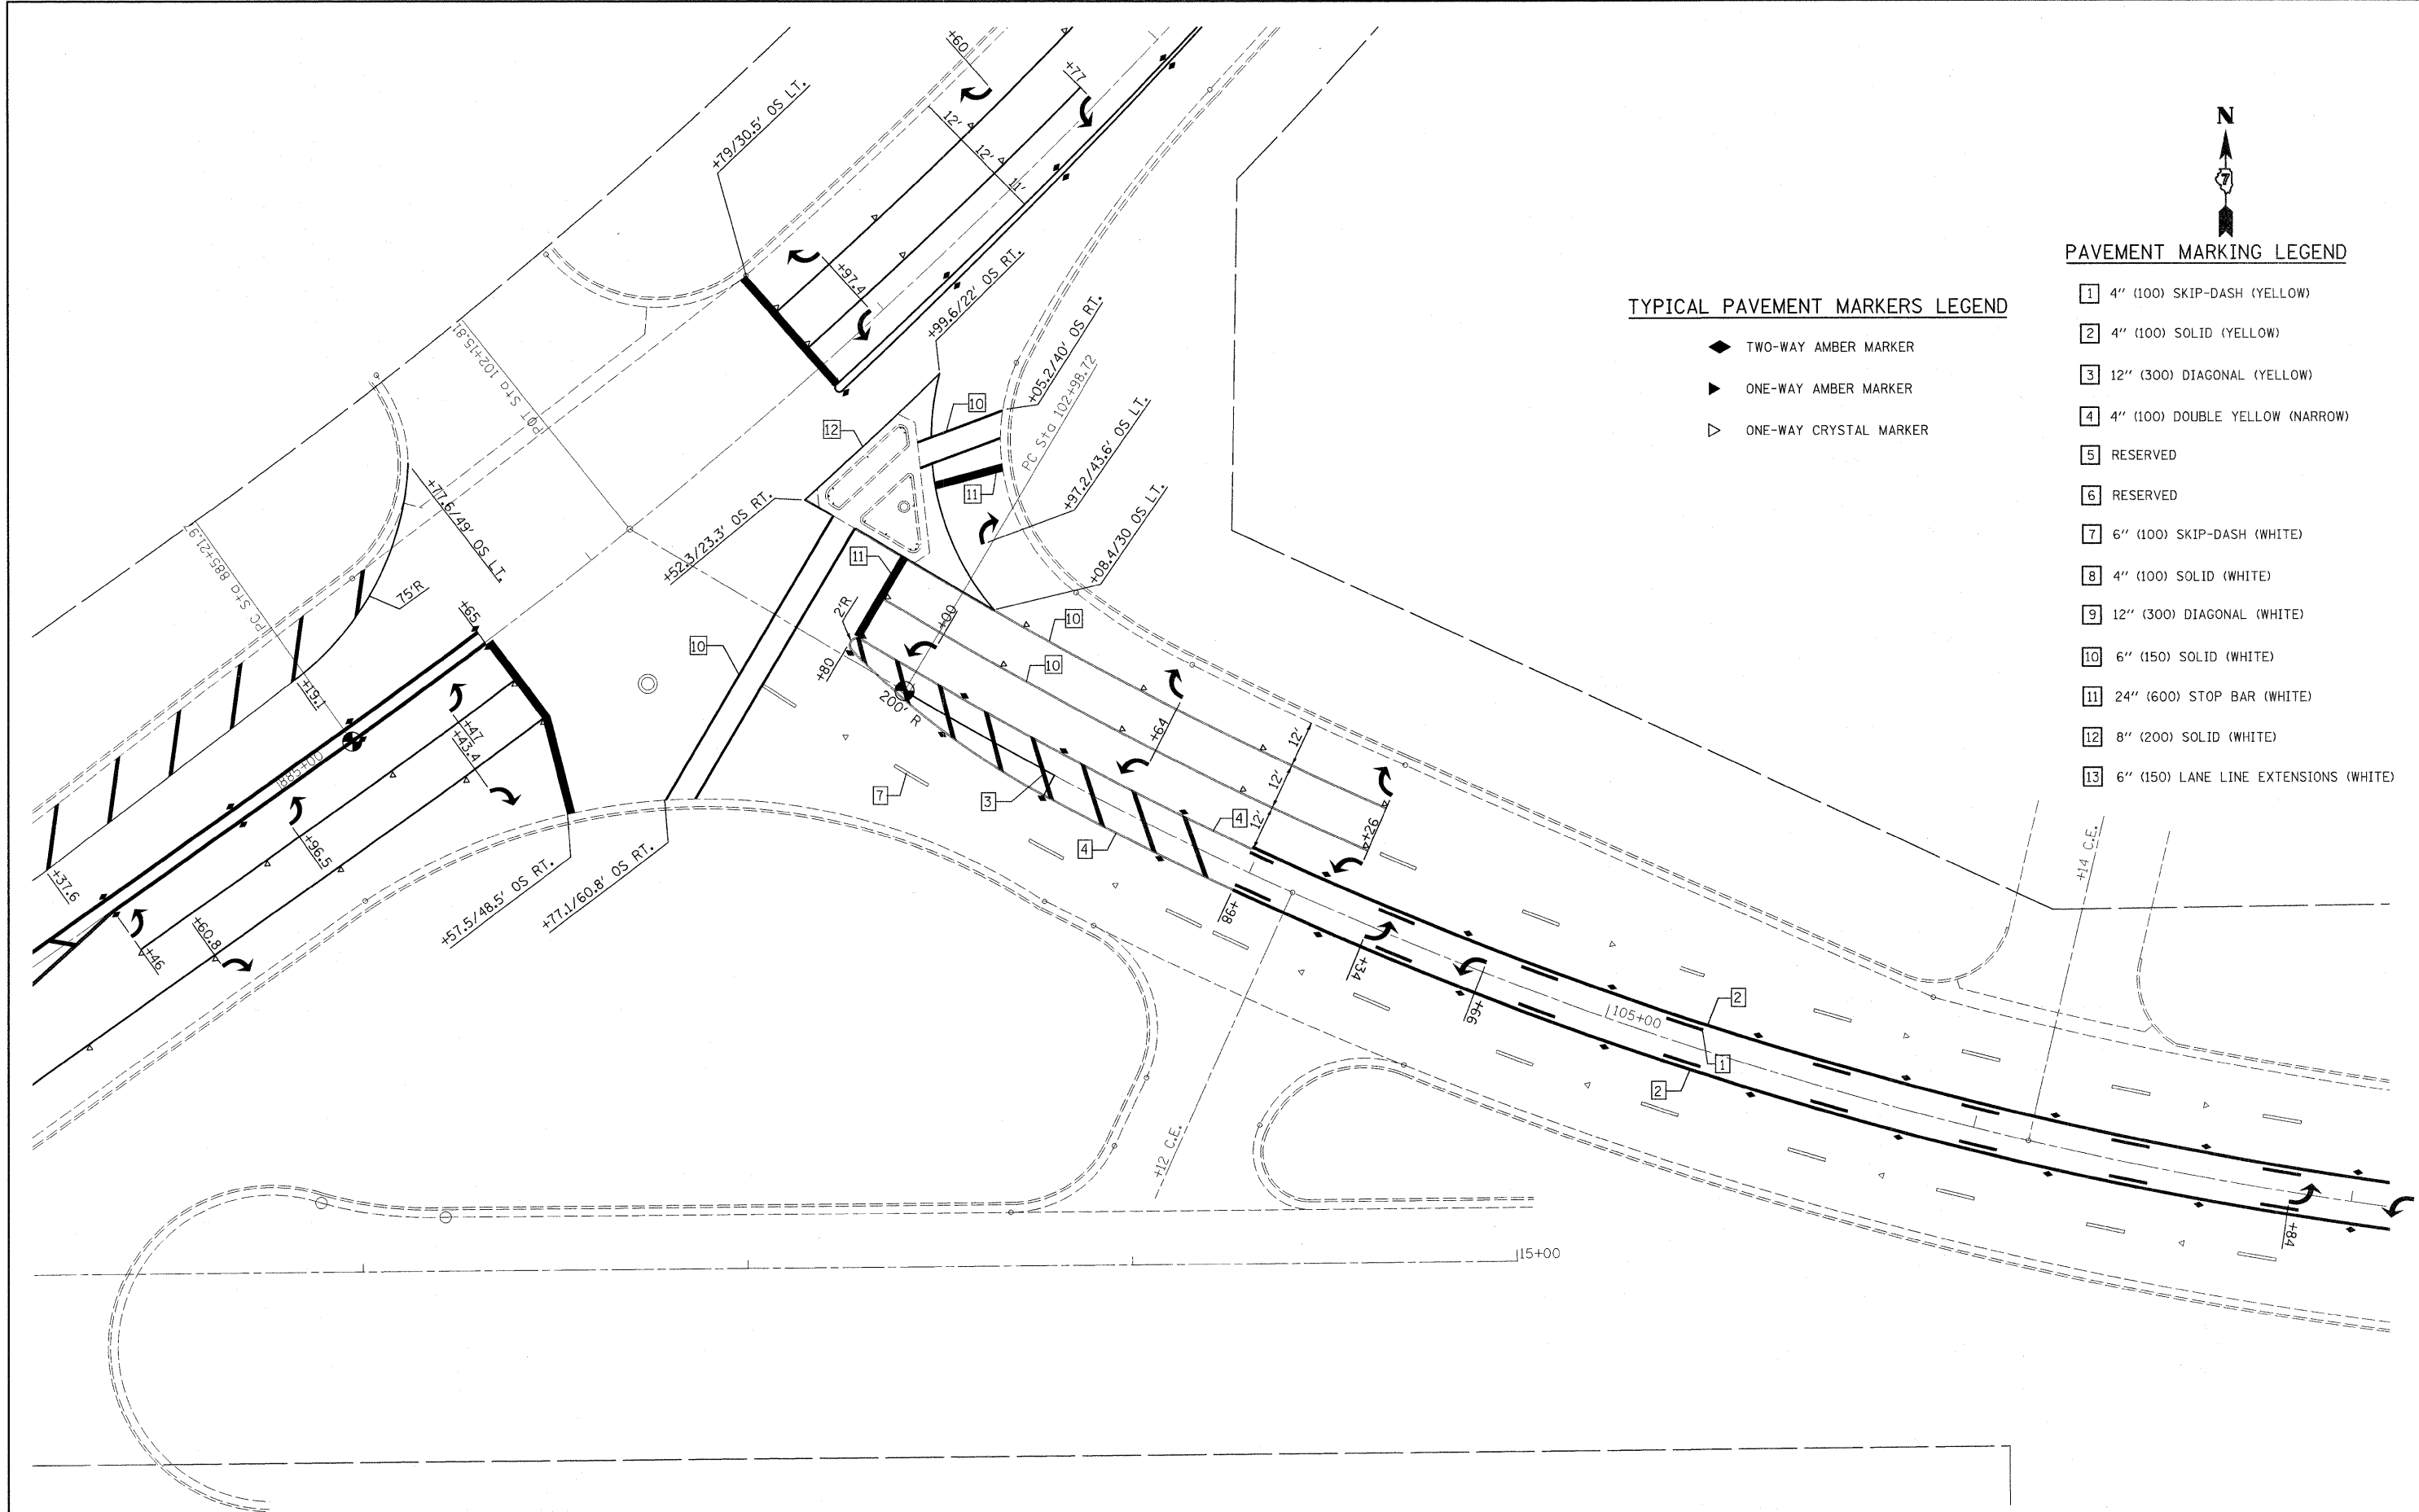

FILE NAME =	USER NAME = swartzrw	DESIGNED -	REVISED -	STATE OF ILLINOIS DEPARTMENT OF TRANSPORTATION	IL. RTE. 105 STRIPING DETAILS			F.A.P. RTE. 714	SECTION	COUNTY	TOTAL SHEETS	SHEET NO.
GI\pwwork\N\WIDOT\SWARTZRW\0146320\07	4405-sht-striping.dgn	DRAWN -	REVISED -		SCALE: 20	SHEET NO. 1 OF 10 SHEETS	STA. 102+15.81 TO STA. 107+00	MACON	100	68	CONTRACT NO. 74405	
	PLOT SCALE = 20,0000' / IN.	CHECKED -	REVISED -		ILLINOIS FED. AID PROJECT							
	PLOT DATE = 1/19/2010	DATE -	REVISED -									

• (58-20)(48X-2)RS-1 & 128RS-3