


TYPICAL PAVEMENT MARKERS LEGEND

- ◆ TWO-WAY AMBER MARKER
- ▶ ONE-WAY AMBER MARKER
- ▷ ONE-WAY CRYSTAL MARKER

PAVEMENT MARKING LEGEND

- 1 4" (100) SKIP-DASH (YELLOW)
- 2 4" (100) SOLID (YELLOW)
- 3 12" (300) DIAGONAL (YELLOW)
- 4 4" (100) DOUBLE YELLOW (NARROW)
- 5 RESERVED
- 6 RESERVED
- 7 6" (100) SKIP-DASH (WHITE)
- 8 4" (100) SOLID (WHITE)
- 9 12" (300) DIAGONAL (WHITE)
- 10 6" (150) SOLID (WHITE)
- 11 24" (600) STOP BAR (WHITE)
- 12 8" (200) SOLID (WHITE)
- 13 6" (150) LANE LINE EXTENSIONS (WHITE)

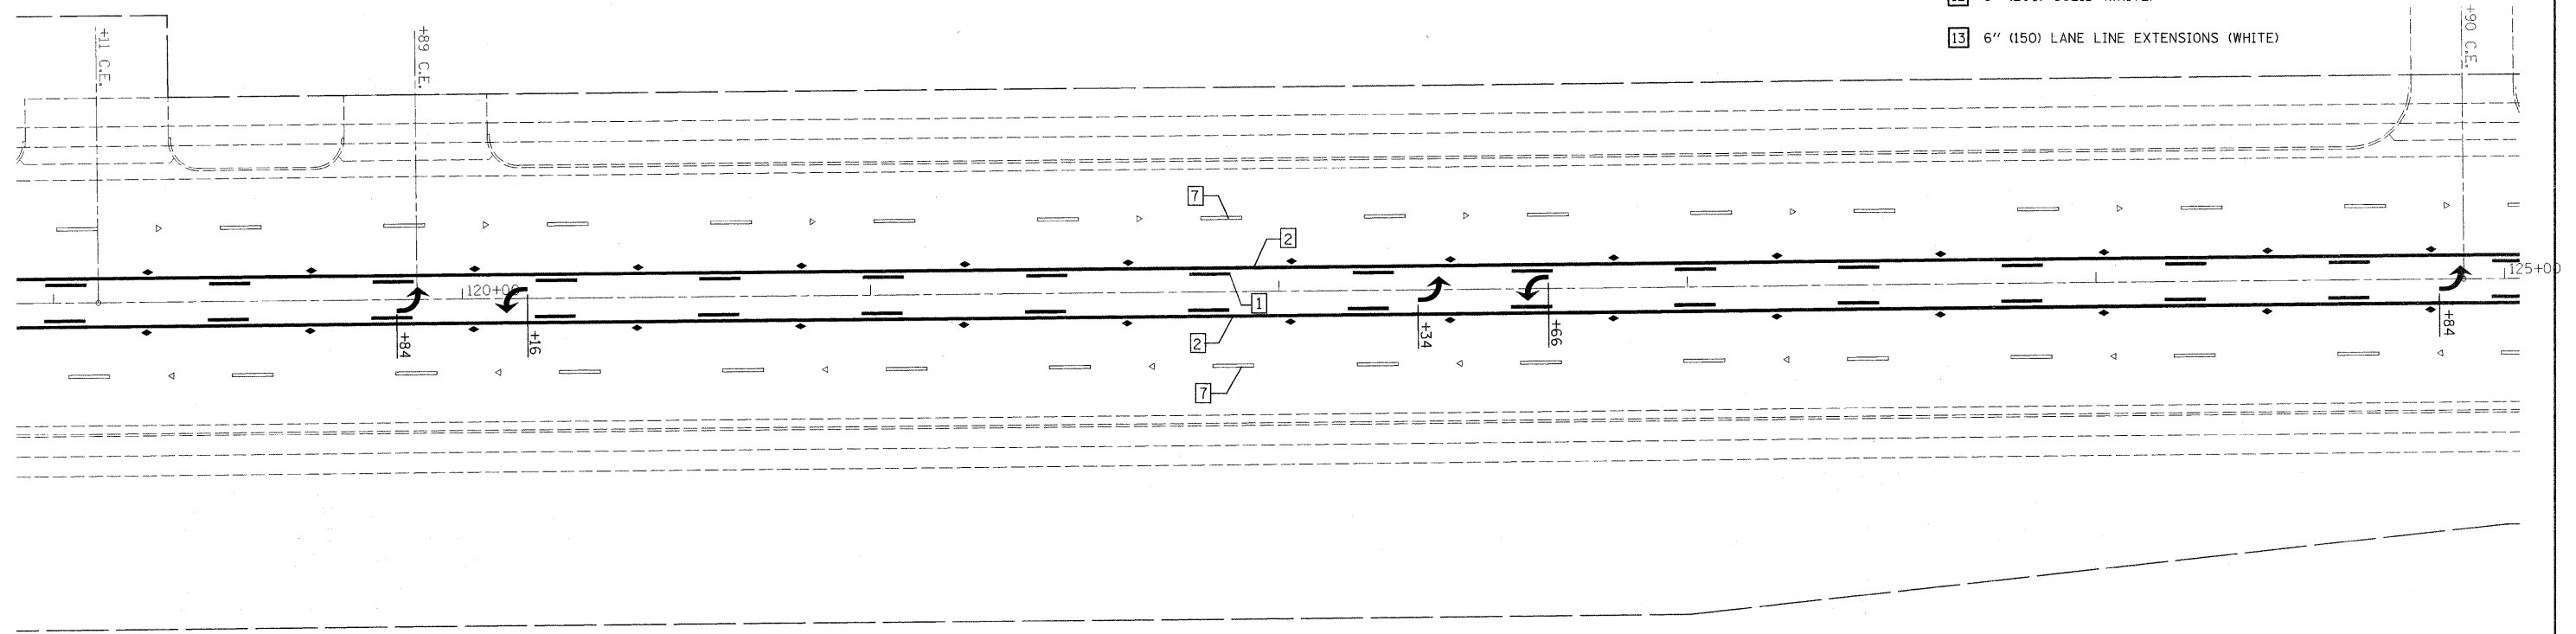

• (58-20X48X-2)RS-1 & 128RS-3

FILE NAME = c:\pw_work\NPWIDOT\SWARTZRW\08146320\07	USER NAME = swartzrw	DESIGNED -	REVISED -	STATE OF ILLINOIS DEPARTMENT OF TRANSPORTATION	IL. RTE. 105 STRIPING DETAILS			F.A.P. RTE. 714	SECTION •	COUNTY MACON	TOTAL SHEETS 100	SHEET NO. 71
	PLOT SCALE = 20,0000' / IN.	CHECKED -	REVISED -		SCALE: 20	SHEET NO. 4 OF 10 SHEETS	STA. 119+00 TO STA. 125+00	CONTRACT NO. 74405		ILLINOIS FED. AID PROJECT		
PLOT DATE = 1/19/2010	DATE -	REVISED -	REVISED -									