

PAVEMENT MARKING LEGEND


- 1 4" (100) SKIP-DASH (YELLOW)
- 2 4" (100) SOLID (YELLOW)
- 3 12" (300) DIAGONAL (YELLOW)
- 4 4" (100) DOUBLE YELLOW (NARROW)
- 5 RESERVED
- 6 RESERVED
- 7 6" (100) SKIP-DASH (WHITE)
- 8 4" (100) SOLID (WHITE)
- 9 12" (300) DIAGONAL (WHITE)
- 10 6" (150) SOLID (WHITE)
- 11 24" (600) STOP BAR (WHITE)
- 12 8" (200) SOLID (WHITE)
- 13 6" (150) LANE LINE EXTENSIONS (WHITE)

TYPICAL PAVEMENT MARKERS LEGEND

- ◆ TWO-WAY AMBER MARKER
- ▶ ONE-WAY AMBER MARKER
- ▷ ONE-WAY CRYSTAL MARKER

EXIST. CURVE CUR6
 PI STA. = 639+20.48
 $\Delta = 33^\circ 33' 49''$ (LT)
 D = 8° 18' 13"
 R = 690.00'
 T = 208.08'
 L = 404.20'
 E = 30.69'
 e = -----
 T.R. = -----
 S.E. RUN = -----
 P.C. STA. = 637+12.40
 P.T. STA. = 641+16.60

EXIST. CURVE CUR6
 PI STA. = 639+20.48
 $\Delta = 33^\circ 33' 49''$ (LT)
 D = 8° 18' 13"
 R = 690.00'
 T = 208.08'
 L = 404.20'
 E = 30.69'
 e = -----
 T.R. = -----
 S.E. RUN = -----
 P.C. STA. = 637+12.40
 P.T. STA. = 641+16.60

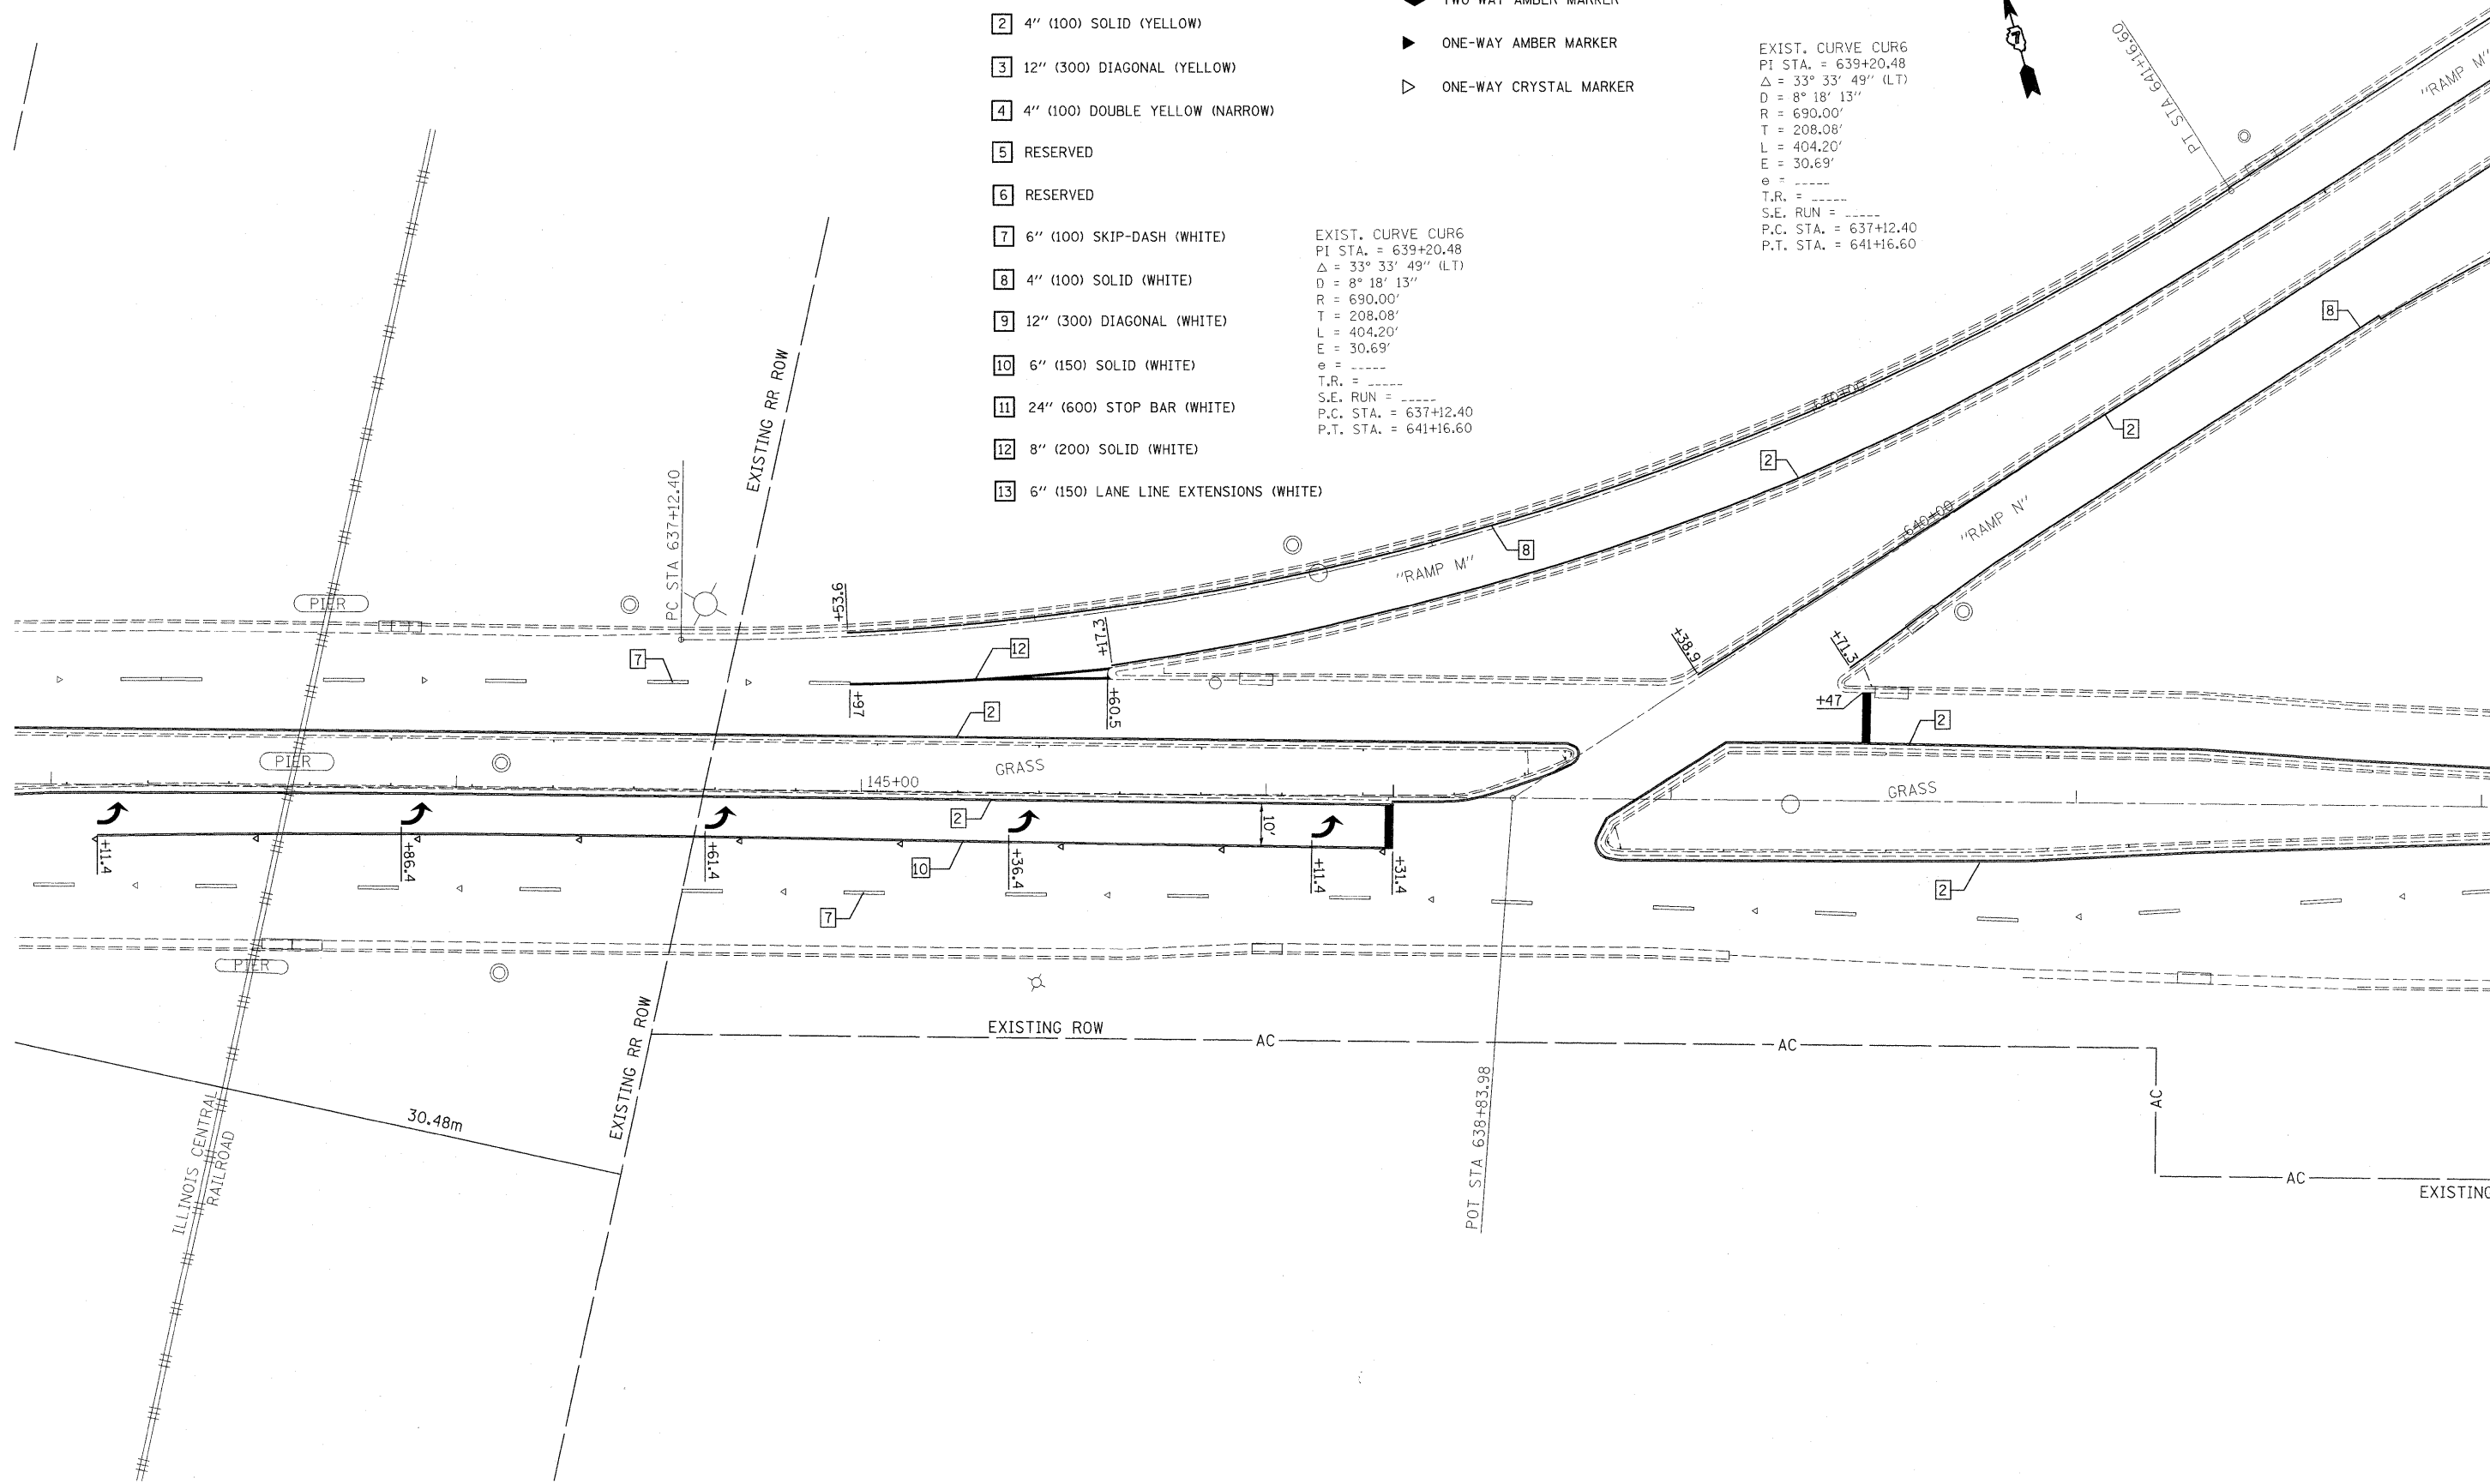

FILE NAME =	USER NAME = swortzrw	DESIGNED -	REVISED -
ct:\pw\work\PIWIDOT\SMARTZRW\d8146320\D74405-sht-striping.dgn		DRAWN -	REVISED -
	PLOT SCALE = 20.0000' / IN.	CHECKED -	REVISED -
	PLOT DATE = 1/19/2010	DATE -	REVISED -

**STATE OF ILLINOIS
 DEPARTMENT OF TRANSPORTATION**

IL. RTE. 105 STRIPING DETAILS

SCALE: 20 SHEET NO. 8 OF 10 SHEETS STA. 143+00 TO STA. 149+00

F.A.P. RTE. 714		SECTION	COUNTY	TOTAL SHEETS	SHEET NO.
		•	MACON	100	75
CONTRACT NO. 74405					
ILLINOIS FED. AID PROJECT					

• (58-20)(48X-2)RS-1 & 128RS-3