

* REDUCE TO 40' (12.2 m) O.C. ON CURVES WITH POSTED OR ADVISORY SPEEDS OF 45 mph (70 km/h) OR LESS.


TYPICAL PAVEMENT MARKERS LEGEND

- ◆ TWO-WAY AMBER MARKER
- ▶ ONE-WAY AMBER MARKER
- ▷ ONE-WAY CRYSTAL MARKER

PAVEMENT MARKING LEGEND

- 1 4" (100) SKIP-DASH (YELLOW)
- 2 4" (100) SOLID (YELLOW)
- 3 12" (300) DIAGONAL (YELLOW)
- 4 4" (100) DOUBLE YELLOW (NARROW)
- 5 RESERVED
- 6 RESERVED
- 7 6" (150) SKIP-DASH (WHITE)
- 8 4" (100) SOLID (WHITE)
- 9 12" (300) DIAGONAL (WHITE)
- 10 6" (150) SOLID (WHITE)
- 11 24" (600) STOP BAR (WHITE)
- 12 8" (200) SOLID (WHITE)
- 13 6" (100) LANE LINE EXTENSIONS (WHITE)
- 14 4" (100) PARKING WHITE

RAISED REFLECTIVE PAVEMENT MARKERS

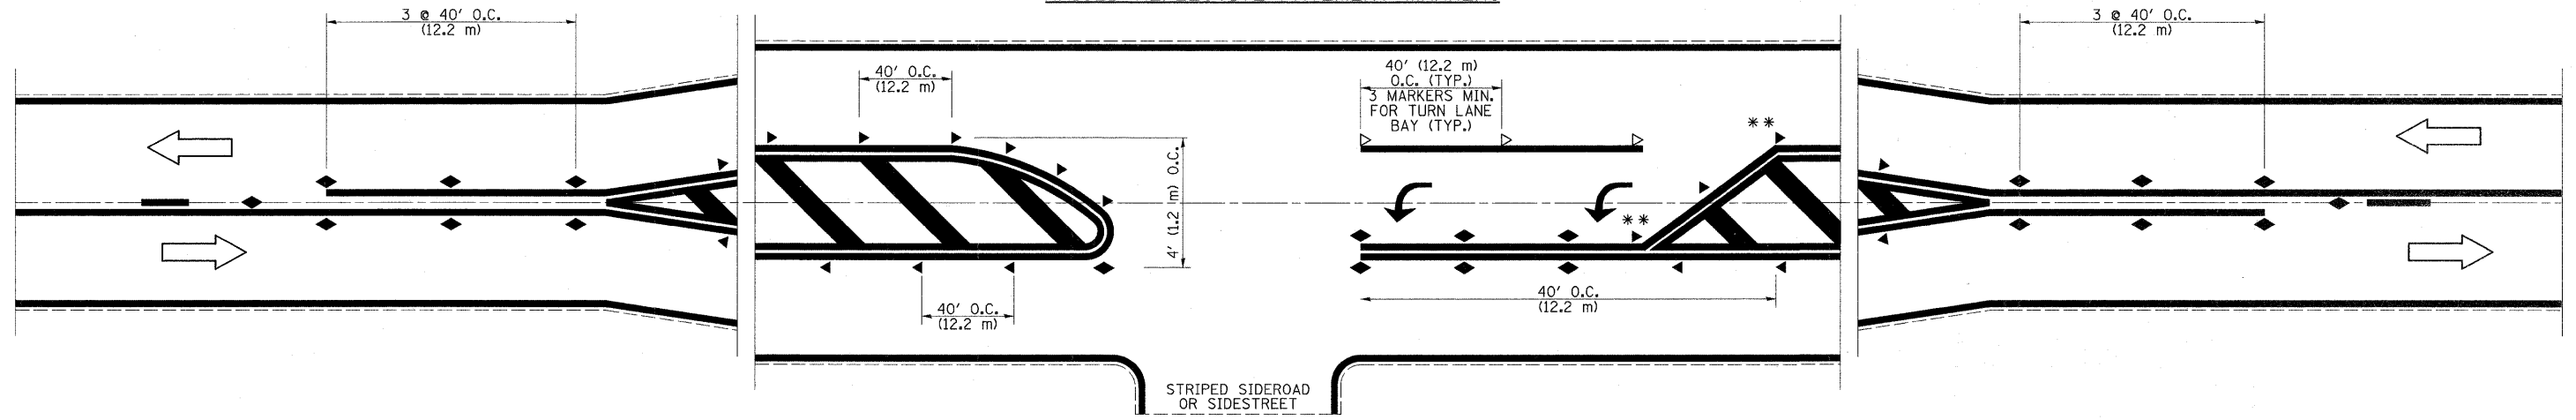

** REDUCE SPACING IF NECESSARY TO ASSURE MARKERS AT CORNER POINTS.

NOT TO SCALE
 Note: All dimensions are in INCHES (millimeters) unless otherwise shown.

• (58-20)48-X-2RS-1 & 128RS-3

DISTRICT 7 DETAIL NO. 7800001

| | | | | | | | | | | | |
|--|-----------------------------|------------|-----------|---|---|-------------------------|---------------------------|---------|--------|--------------|-----------|
| FILE NAME = | USER NAME = swartzrw | DESIGNED - | REVISED - | STATE OF ILLINOIS DEPARTMENT OF TRANSPORTATION | PAVEMENT MARKING AND RAISED REFLECTIVE PAVEMENT MARKERS (RURAL & URBAN APPLICATIONS) | | F.A.P. RTE. | SECTION | COUNTY | TOTAL SHEETS | SHEET NO. |
| ct:\pw_work\NPWIDOT\SWARTZRW\20146322\07 | 4425-sht-details.dgn | DRAWN - | REVISED - | | | | 714 | . | MACON | 100 | 78 |
| | PLOT SCALE = 20.0000' / IN. | CHECKED - | REVISED - | | | | CONTRACT NO. 74405 | | | | |
| | PLOT DATE = 1/19/2010 | DATE - | REVISED - | | | | ILLINOIS FED. AID PROJECT | | | | |
| | | | | | SCALE: NA | SHEET NO. 1 OF 5 SHEETS | STA. | TO STA. | | | |