


NOTE: CONTRACTOR SHALL INSTALL PROPOSED DETECTOR LOOP HOMERUNS IN THE EXISTING CONDUIT FROM THE CURBS OR EDGE OF PAVEMENT TO THE JUNCTION BOXES. CONTRACTOR SHALL BE RESPONSIBLE FOR LOCATING THE CONDUIT FOR USE.

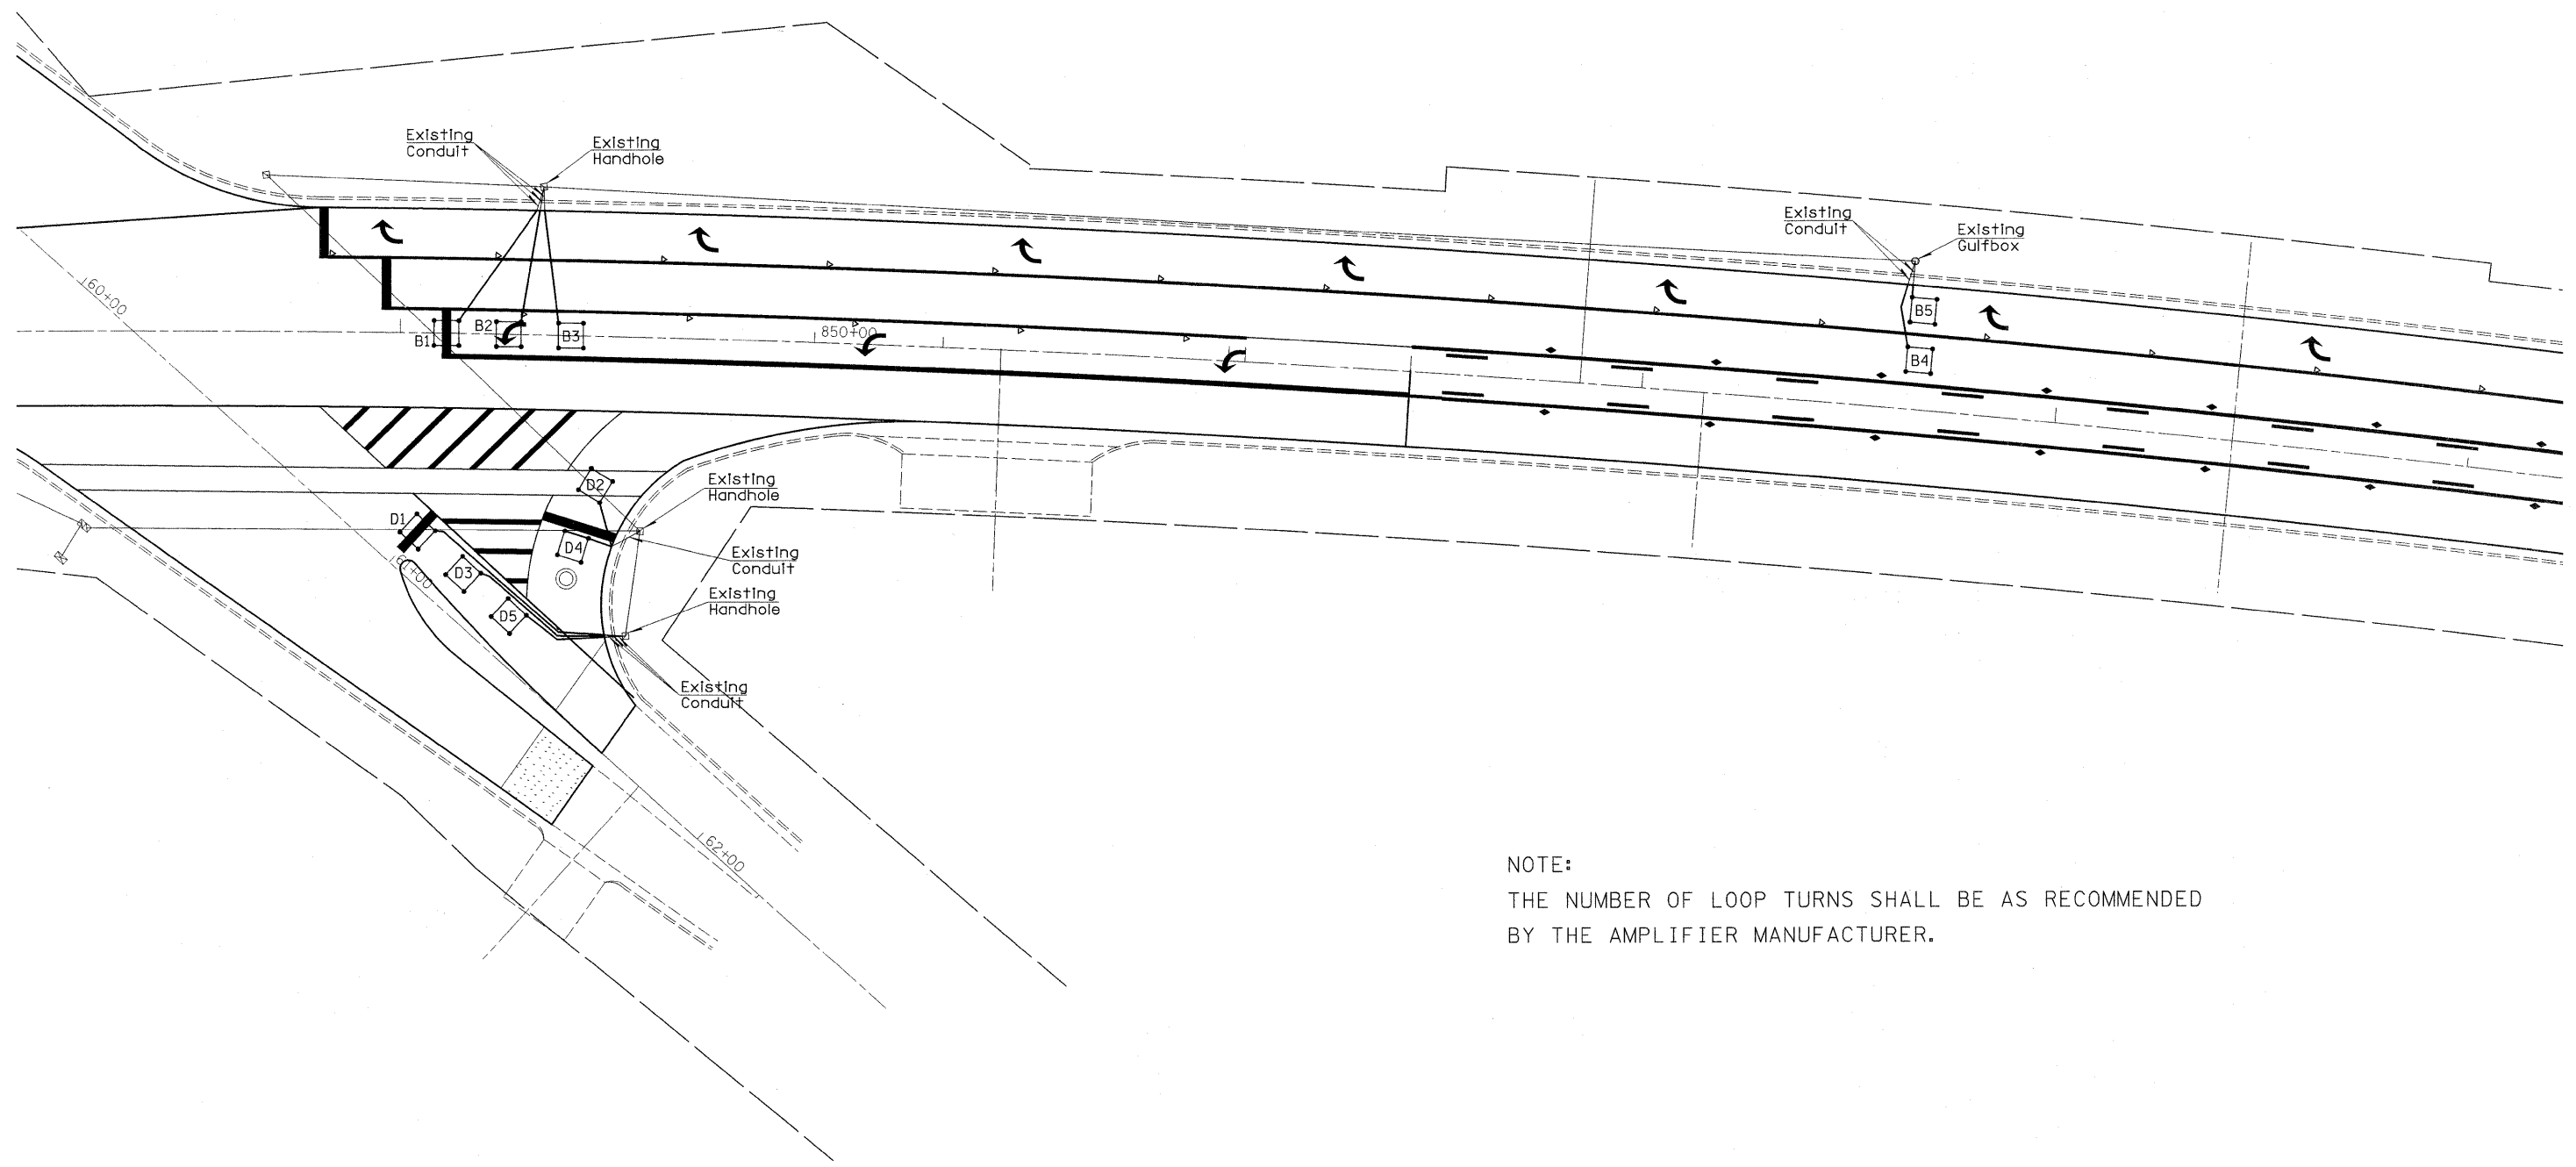

NOTE:
THE NUMBER OF LOOP TURNS SHALL BE AS RECOMMENDED BY THE AMPLIFIER MANUFACTURER.

FILE NAME = c:\pw_work\PWIDOT\SWARTZRW\d0146337\07	USER NAME = swartzrw	DESIGNED -	REVISED -	STATE OF ILLINOIS DEPARTMENT OF TRANSPORTATION	IL RTE 48 & ROCK SPRINGS DRIVE DETECTOR LOOP PROPOSED LAYOUT		F.A.P. RTE. 714	SECTION .	COUNTY MACON	TOTAL SHEETS 100	SHEET NO. 84
	PLOT SCALE = 20,0000' / IN.	CHECKED -	REVISED -				CONTRACT NO. 74405				
PLOT DATE = 1/19/2010	DATE -	REVISED -	SCALE: 1"=20'		SHEET NO. 2 OF 8 SHEETS	STA. TO STA.	ILLINOIS FED. AID PROJECT				
• (58-20)(48X-2)RS-1 & 128 RS-3											