


NOTE: CONTRACTOR SHALL INSTALL PROPOSED DETECTOR LOOP HOMERUNS IN THE EXISTING CONDUIT FROM THE CURBS OR EDGE OF PAVEMENT TO THE JUNCTION BOXES. CONTRACTOR SHALL BE RESPONSIBLE FOR LOCATING THE CONDUIT FOR USE.

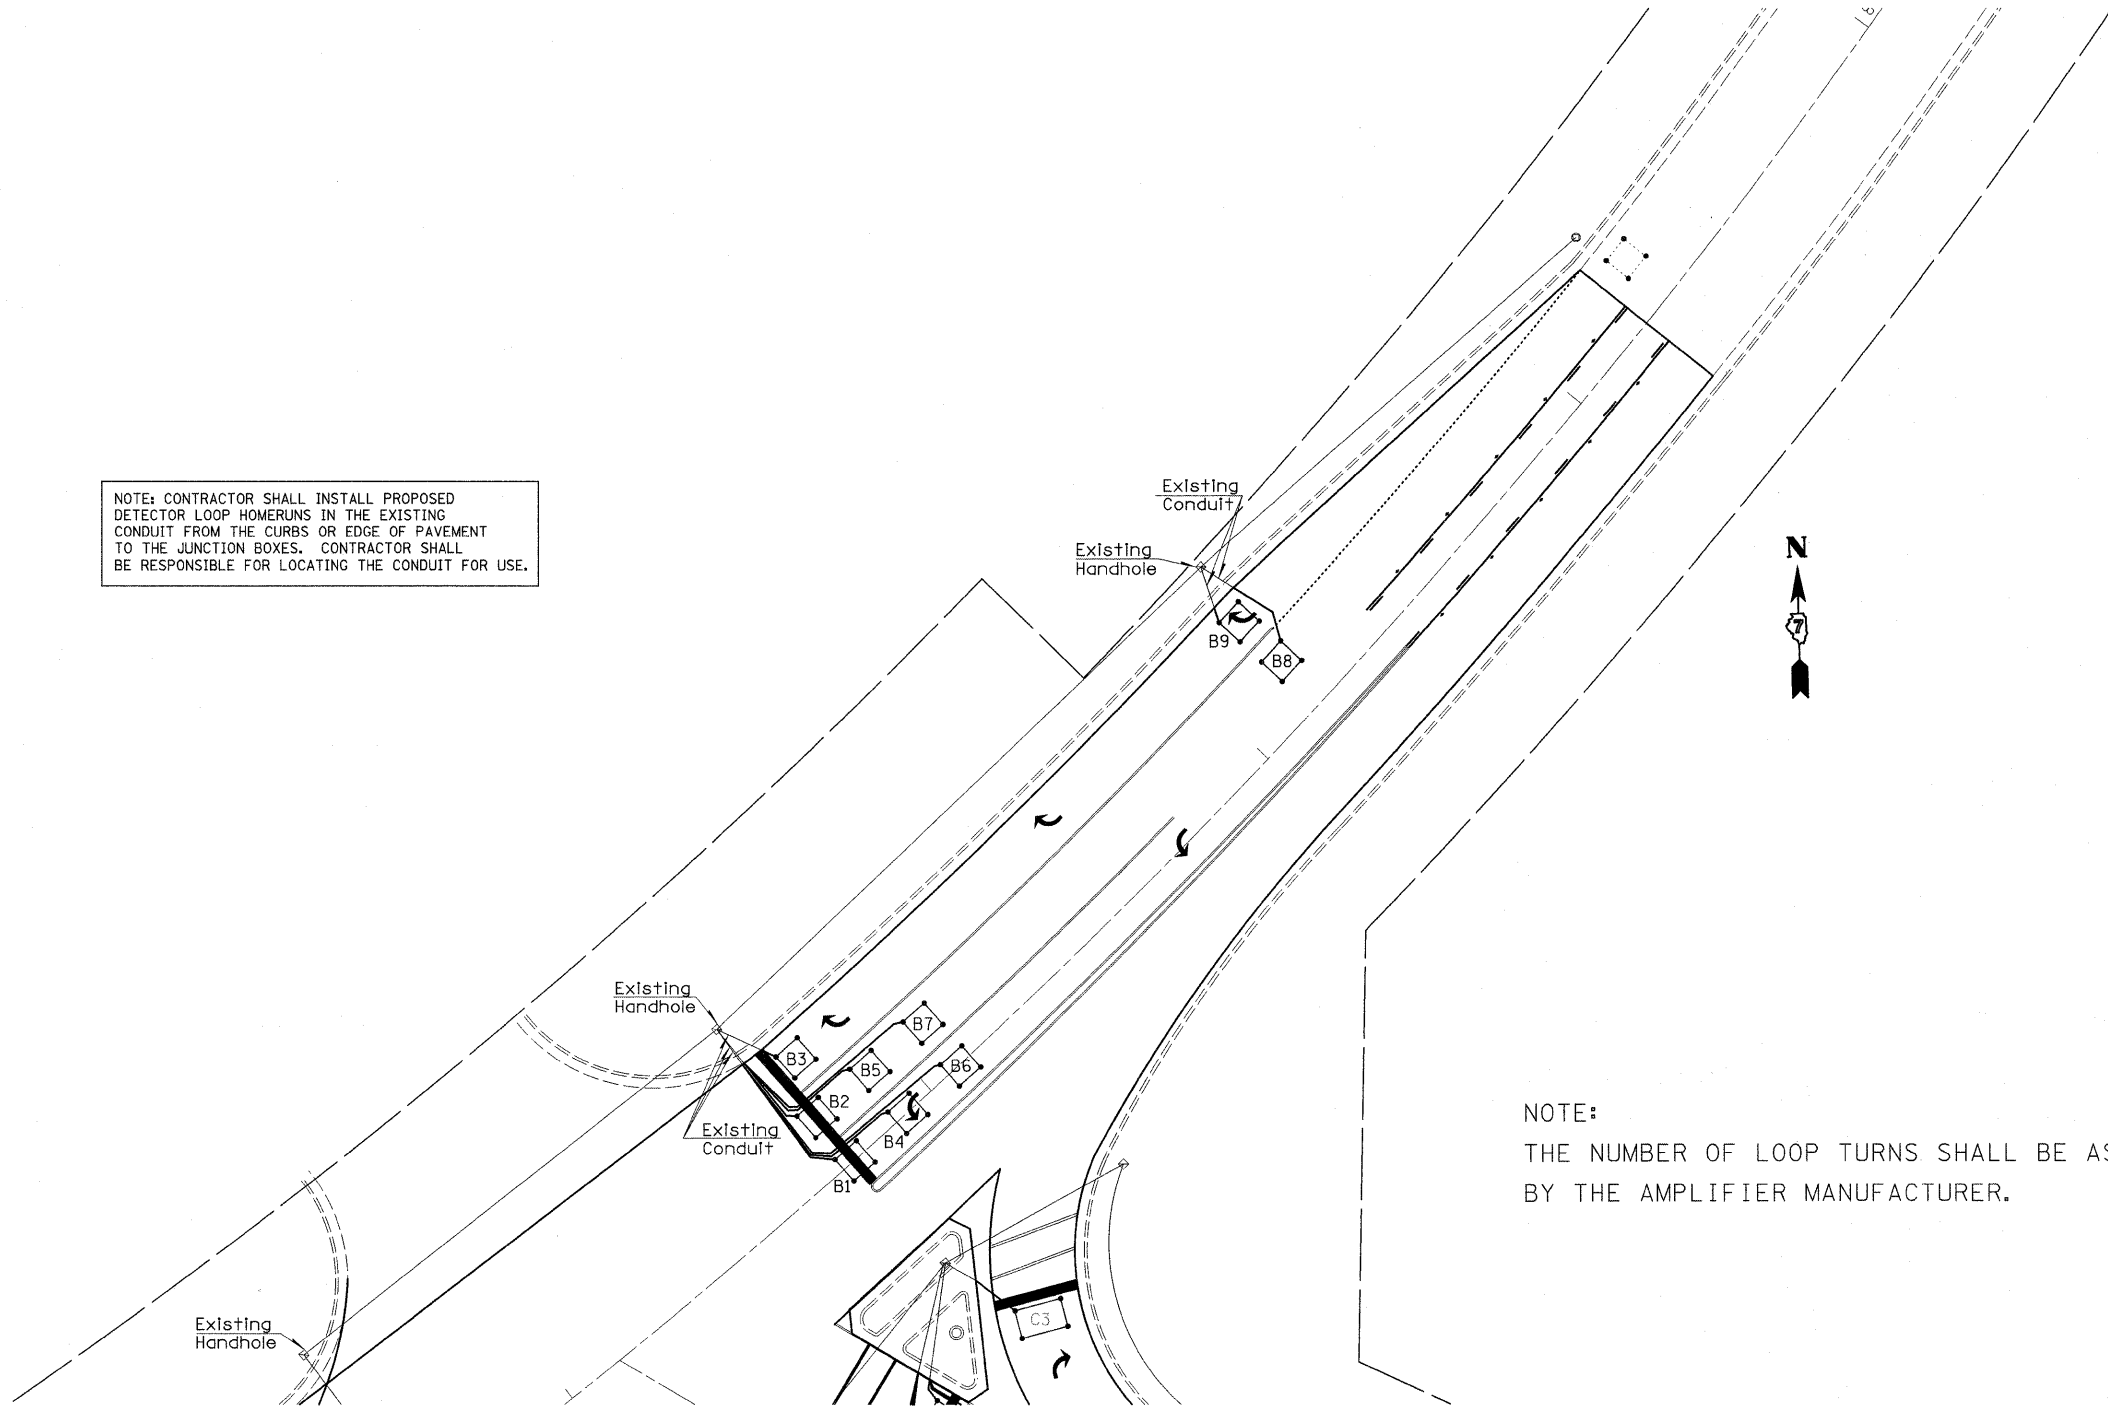

NOTE:
THE NUMBER OF LOOP TURNS SHALL BE AS RECOMMENDED BY THE AMPLIFIER MANUFACTURER.

FILE NAME =	USER NAME = swartzrw	DESIGNED -	REVISED -	STATE OF ILLINOIS DEPARTMENT OF TRANSPORTATION	IL RTE 48 & IL RTE 105 DETECTOR LOOP PROPOSED LAYOUT	F.A.P. RTE.	SECTION	COUNTY	TOTAL SHEETS	SHEET NO.	
ct:\pw_work\PIWIDOT\SWARTZRW\d0146337\074405-sh-t-TS.dgn		DRAWN -	REVISED -			714	*	MACON	100	86	
PLOT SCALE = 20,0000' / IN.		CHECKED -	REVISED -			CONTRACT NO. 74405		ILLINOIS FED. AID PROJECT			
PLOT DATE = 1/19/2010		DATE -	REVISED -			SCALE: 1"=20'	SHEET NO. 4 OF 8 SHEETS	STA.	TO STA.		