


EXISTING TYPICAL CROSS SECTION


STA. 13+98.00 TO STA. 16+11.00

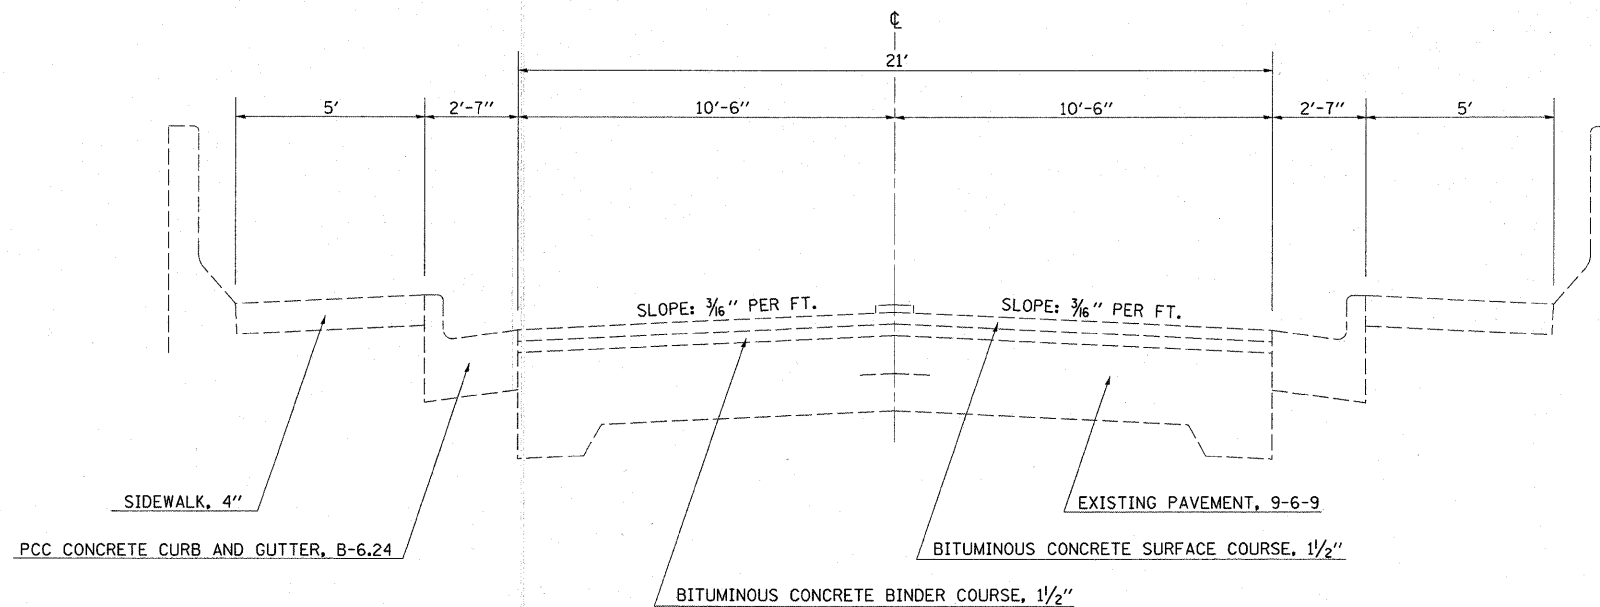

NOTE: TYPICALS NOT DRAWN TO SCALE

EXISTING TYPICAL CROSS SECTION

STA. 16+11.00 TO STA. 22+50.00

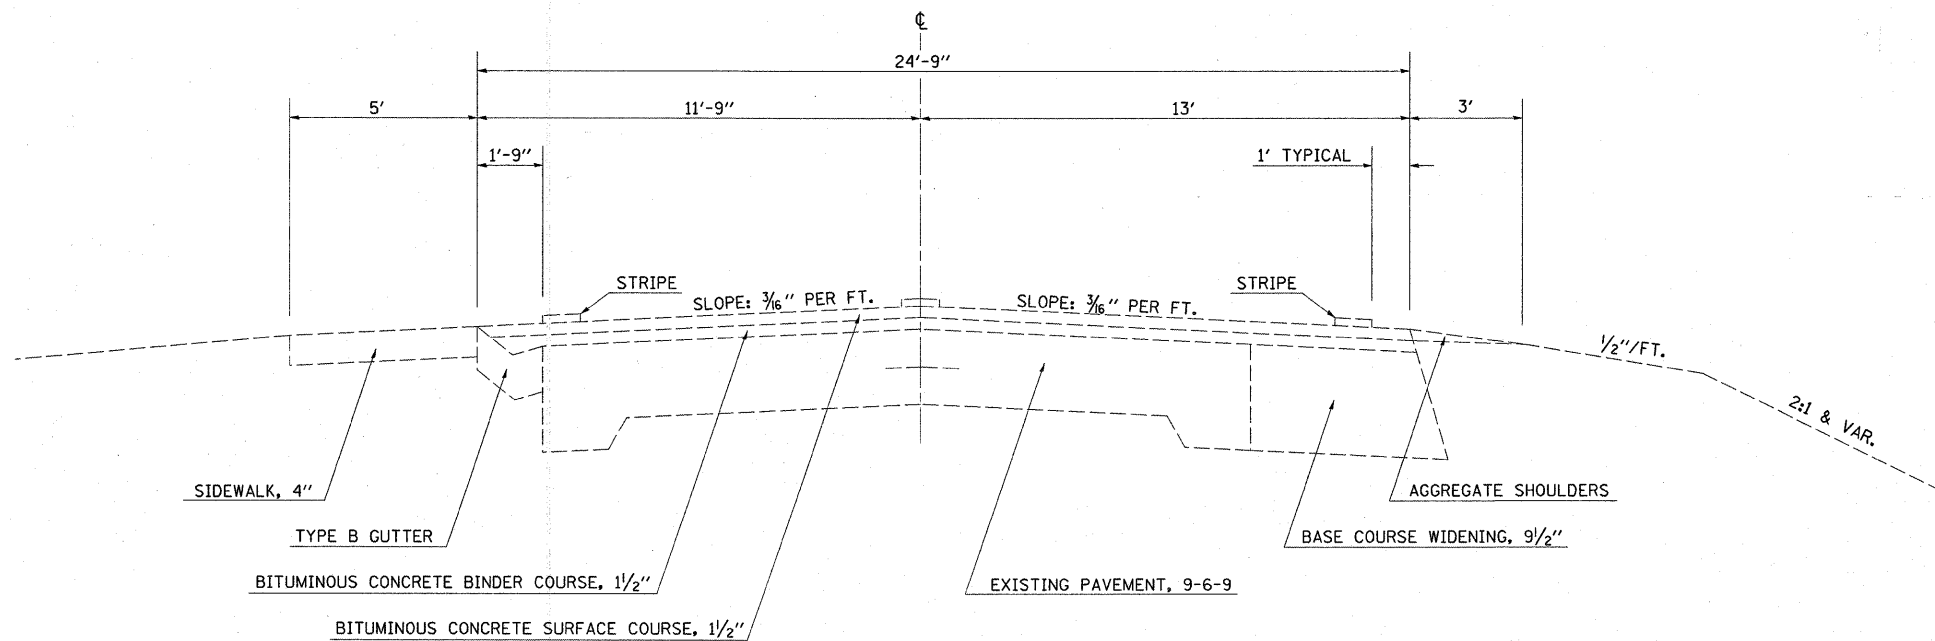

NOTE: TYPICALS NOT DRAWN TO SCALE

• (51-24-2.1-2)RS-1 & (1-X-1)RS-3

FILE NAME =	USER NAME = swartzw	DESIGNED -	REVISED -	STATE OF ILLINOIS DEPARTMENT OF TRANSPORTATION	TYPICAL CROSS SECTIONS			F.A.P. RTE.	SECTION	COUNTY	TOTAL SHEETS	SHEET NO.	
cr:\pwwork\VPWIDOT\SWARTZRW\08148574\d7	4414-sht-typicals.dgn	DRAWN -	REVISED -		SCALE: NA	SHEET NO. 1 OF 8 SHEETS	STA.	TO STA.	783	LAWRENCE	42	4	
	PLOT SCALE = 50.0000' / IN.	CHECKED -	REVISED -										
	PLOT DATE = 1/29/2010	DATE -	REVISED -										
ILLINOIS FED. AID PROJECT													