


**EXISTING TYPICAL CROSS SECTION**


STA. 22+50.00 TO STA. 25+70.10  
STA. 427+11.90 TO STA. 376+31.00

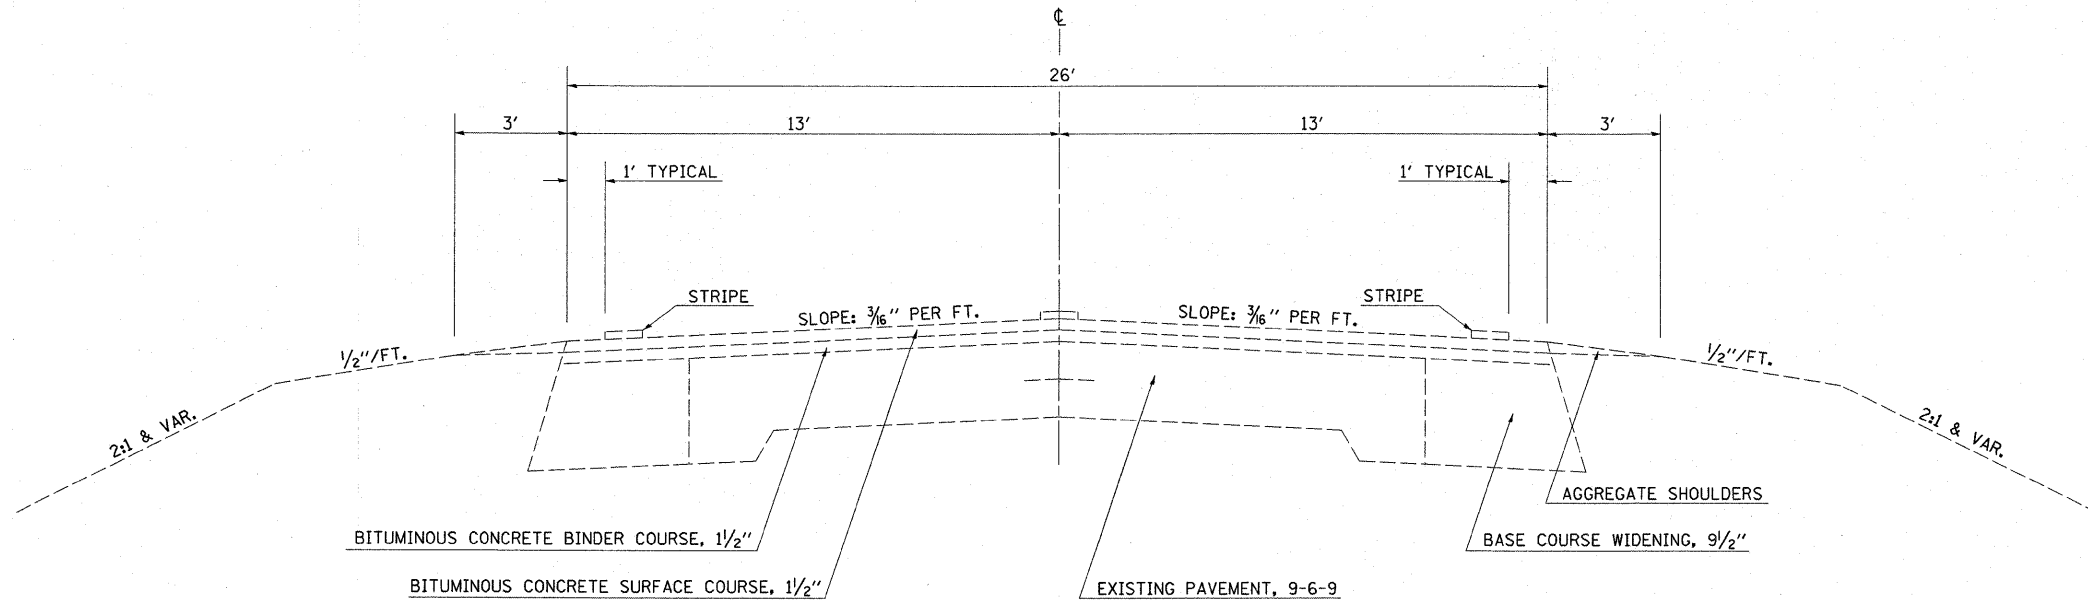

NOTE: TYPICALS NOT DRAWN TO SCALE

**EXISTING TYPICAL CROSS SECTION**

STA. 2+00.00 TO STA. 3+00.00

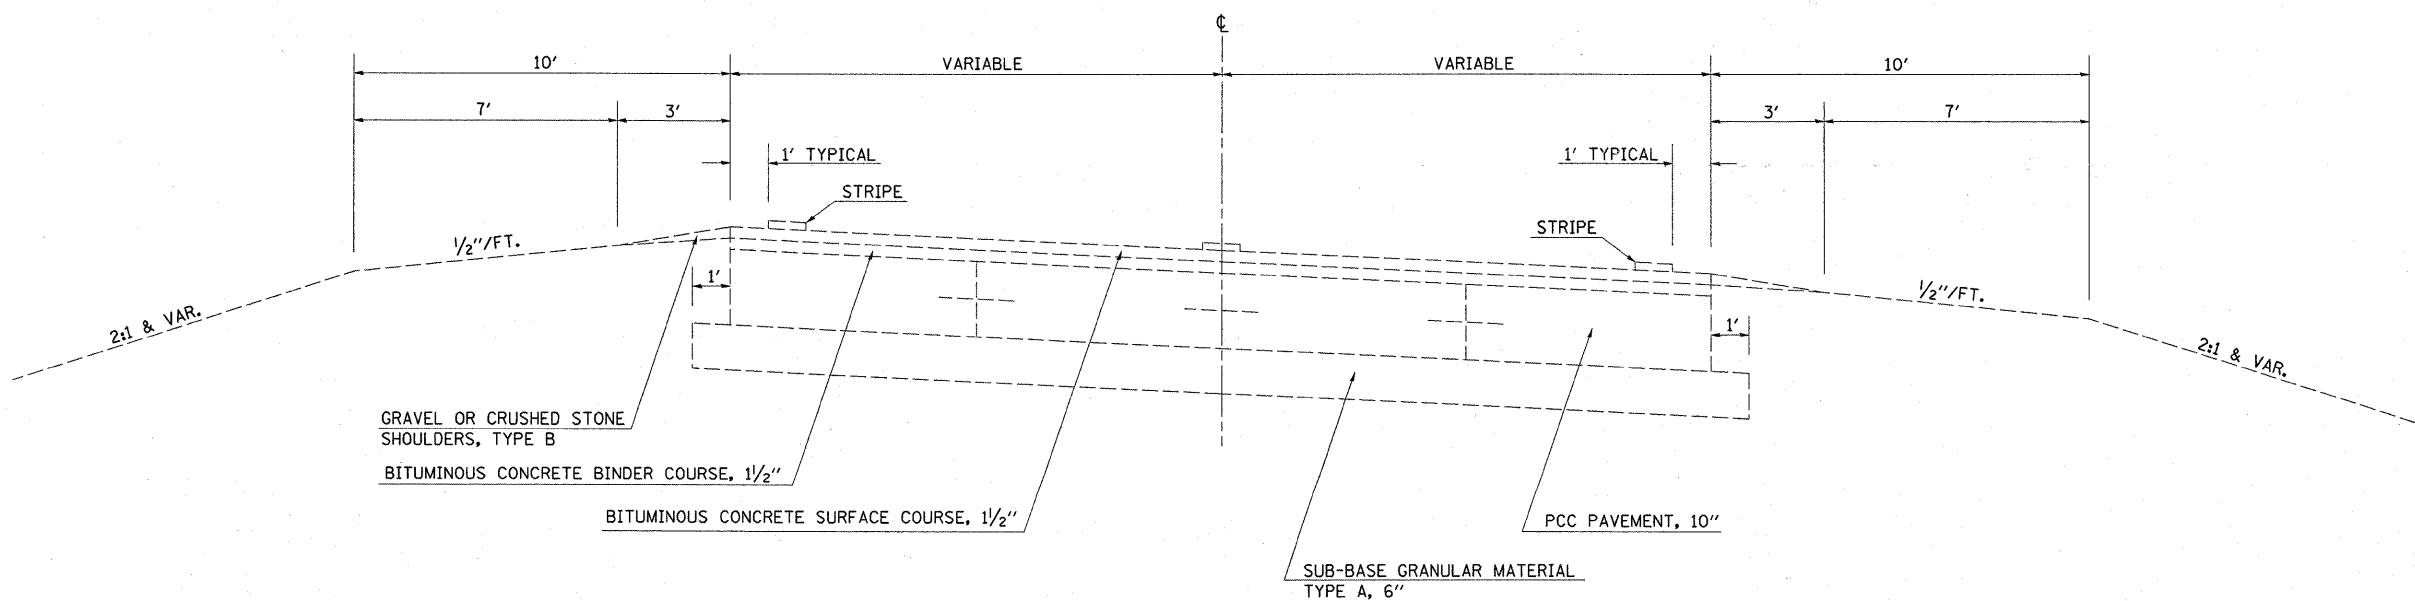

NOTE: TYPICALS NOT DRAWN TO SCALE

|  |                            |            |           |   |                               |                         |      |                 |                    |                 |                 |             |
|--|----------------------------|------------|-----------|---|-------------------------------|-------------------------|------|-----------------|--------------------|-----------------|-----------------|-------------|
| FILE NAME =                              | USER NAME = swartzw        | DESIGNED - | REVISED - | <b>STATE OF ILLINOIS<br/>DEPARTMENT OF TRANSPORTATION</b> | <b>TYPICAL CROSS SECTIONS</b> |                         |      | F.A.P. RTE. 783 | SECTION            | COUNTY LAWRENCE | TOTAL SHEETS 42 | SHEET NO. 5 |
| ct:\pw\work\PIWIDOT\SWARTZRW\d0148574\d7 | 4414-sht-typicals.dgn      | DRAWN -    | REVISED - |   | SCALE: NA                     | SHEET NO. 2 OF 8 SHEETS | STA. | TO STA.         | CONTRACT NO. 74414 |                 |                 |             |
|  | PLOT SCALE = 50.0000' / 1" | CHECKED -  | REVISED - |   | ILLINOIS FED. AID PROJECT     |                         |      |                 |                    |                 |                 |             |
|  | PLOT DATE = 1/29/2010      | DATE -     | REVISED - |   |                               |                         |      |                 |                    |                 |                 |             |

• (51-24-2.1-2)RS-1 & (1-X-1)RS-3