


EXISTING TYPICAL CROSS SECTION


STA. 3+00.00 TO STA. 21+00.00

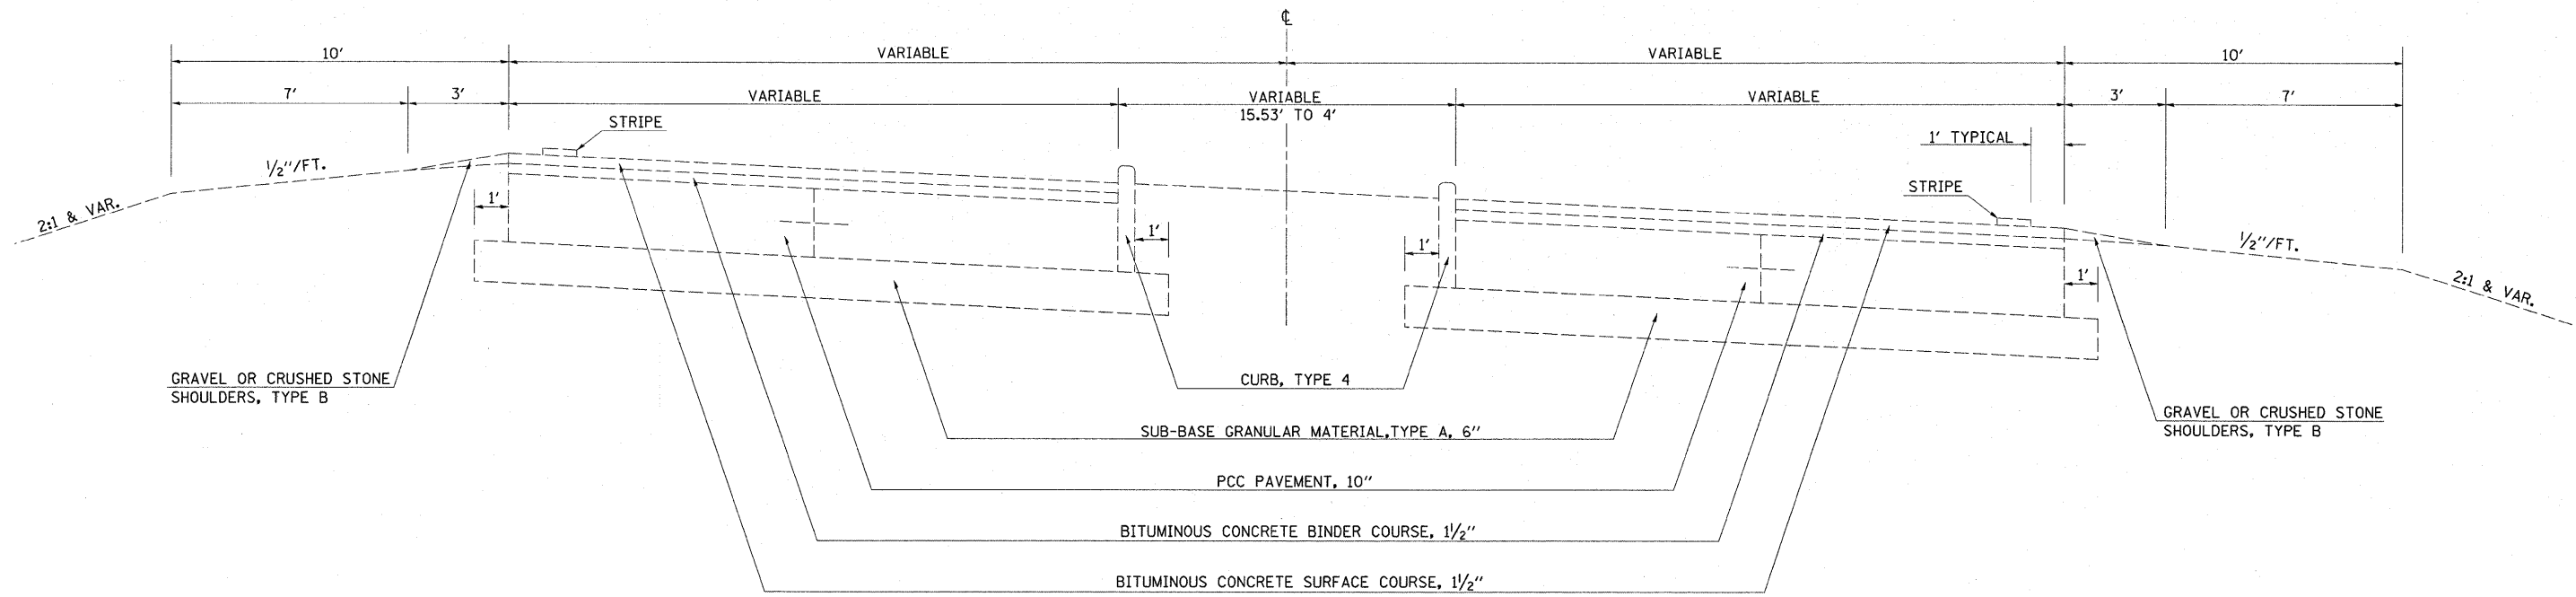

NOTE: TYPICALS NOT DRAWN TO SCALE

EXISTING TYPICAL CROSS SECTION

STA. 21+00.00 TO STA. 33+00.55

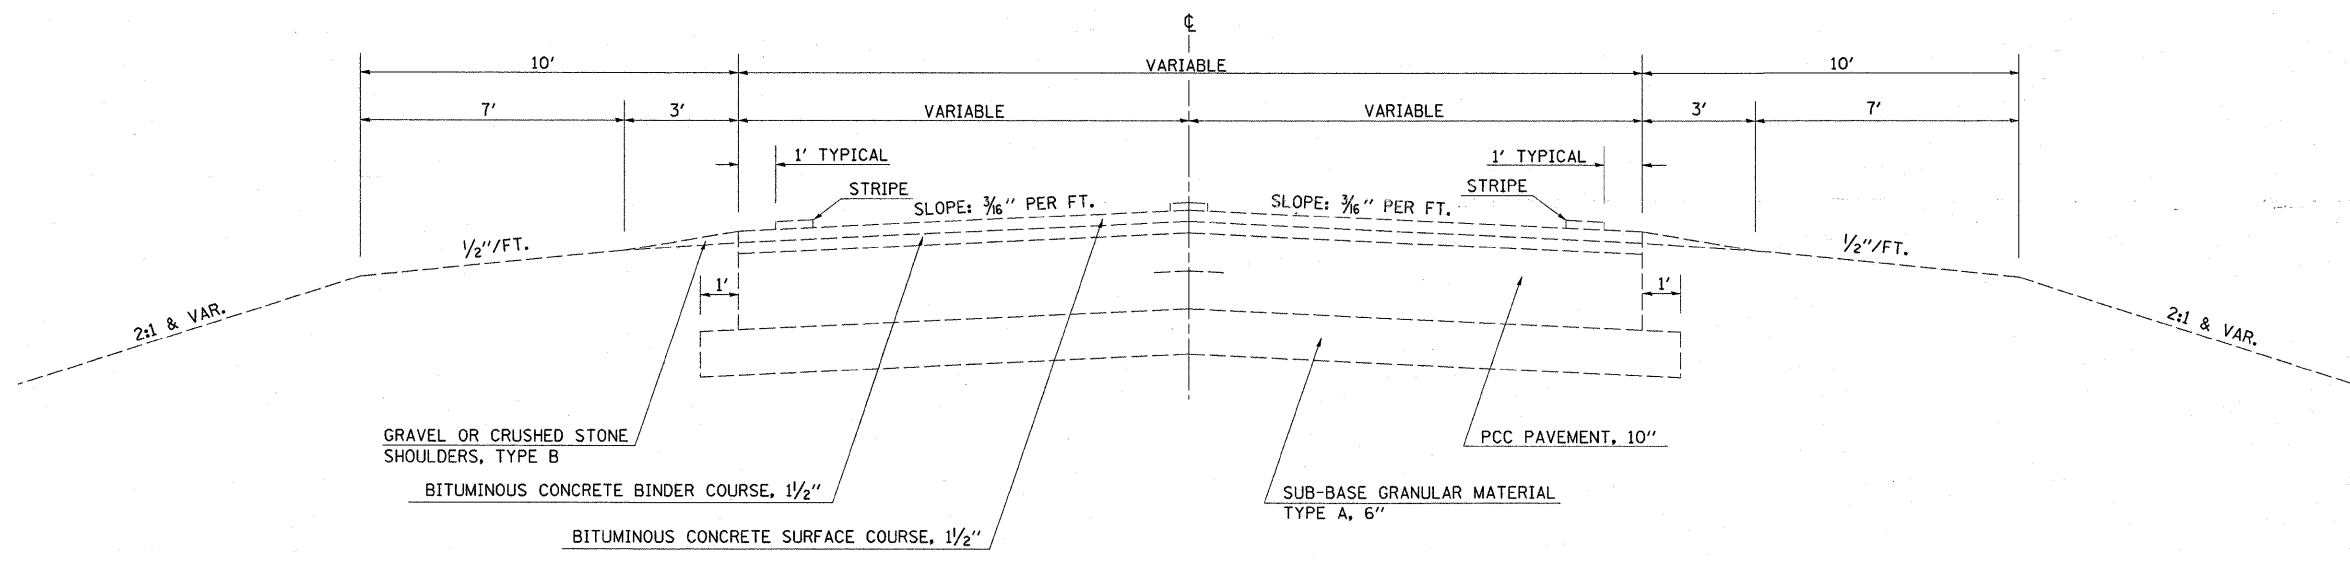

NOTE: TYPICALS NOT DRAWN TO SCALE

• (51-24-2.1-2)RS-1 & (1-X-1)RS-3

FILE NAME =	USER NAME = swartzw
cr:\pw\work\PIWIDOT\SWARTZRW\d0148574\d7	4414-sht-typicals.dgn
PLOT SCALE = 50.0000' / IN.	
PLOT DATE = 1/29/2010	

DESIGNED -	REVISED -
DRAWN -	REVISED -
CHECKED -	REVISED -
DATE -	REVISED -

**STATE OF ILLINOIS
DEPARTMENT OF TRANSPORTATION**

TYPICAL CROSS SECTIONS	
SCALE: NA	SHEET NO. 3 OF 8 SHEETS
STA.	TO STA.

F.A.P. RTE.	SECTION	COUNTY	TOTAL SHEETS	SHEET NO.
783		LAWRENCE	42	6
CONTRACT NO. 74414				
ILLINOIS FED. AID PROJECT				