


EXISTING TYPICAL CROSS SECTION

STA. 33+00.55 TO STA. 38+90.20

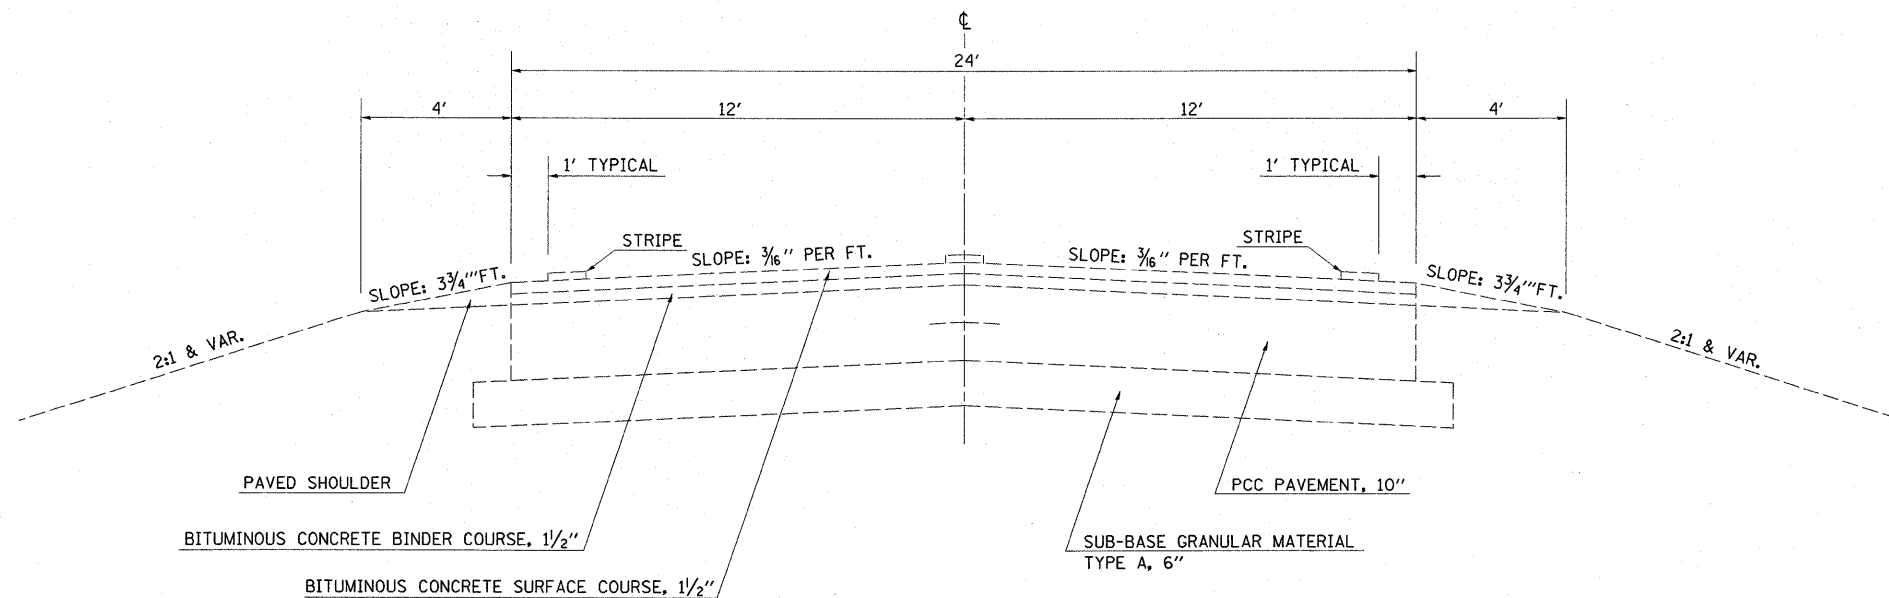

NOTE: TYPICALS NOT DRAWN TO SCALE

• (51-24-2,1-2)RS-1 & (1-X-1)RS-3

FILE NAME =	USER NAME = swartzw	DESIGNED -	REVISED -	STATE OF ILLINOIS DEPARTMENT OF TRANSPORTATION	TYPICAL CROSS SECTIONS			F.A.P. RTE.	SECTION	COUNTY	TOTAL SHEETS	SHEET NO.
cr:\pw\work\PIWIDOT\SWARTZRW\08148574\d7	4414-ght-typicals.dgn	DRAWN -	REVISED -		783	•	LAWRENCE	42	7			
PLOT SCALE = 50.0000' / IN.		CHECKED -	REVISED -		SCALE: NA SHEET NO. 4 OF 8 SHEETS STA. TO STA.			CONTRACT NO. 74414				
PLOT DATE = 1/29/2010		DATE -	REVISED -		ILLINOIS FED. AID PROJECT							