


PROPOSED TYPICAL CROSS SECTION


STA. 22+50.00 TO STA. 25+70.10
 STA. 427+11.90 TO STA. 376+31.00

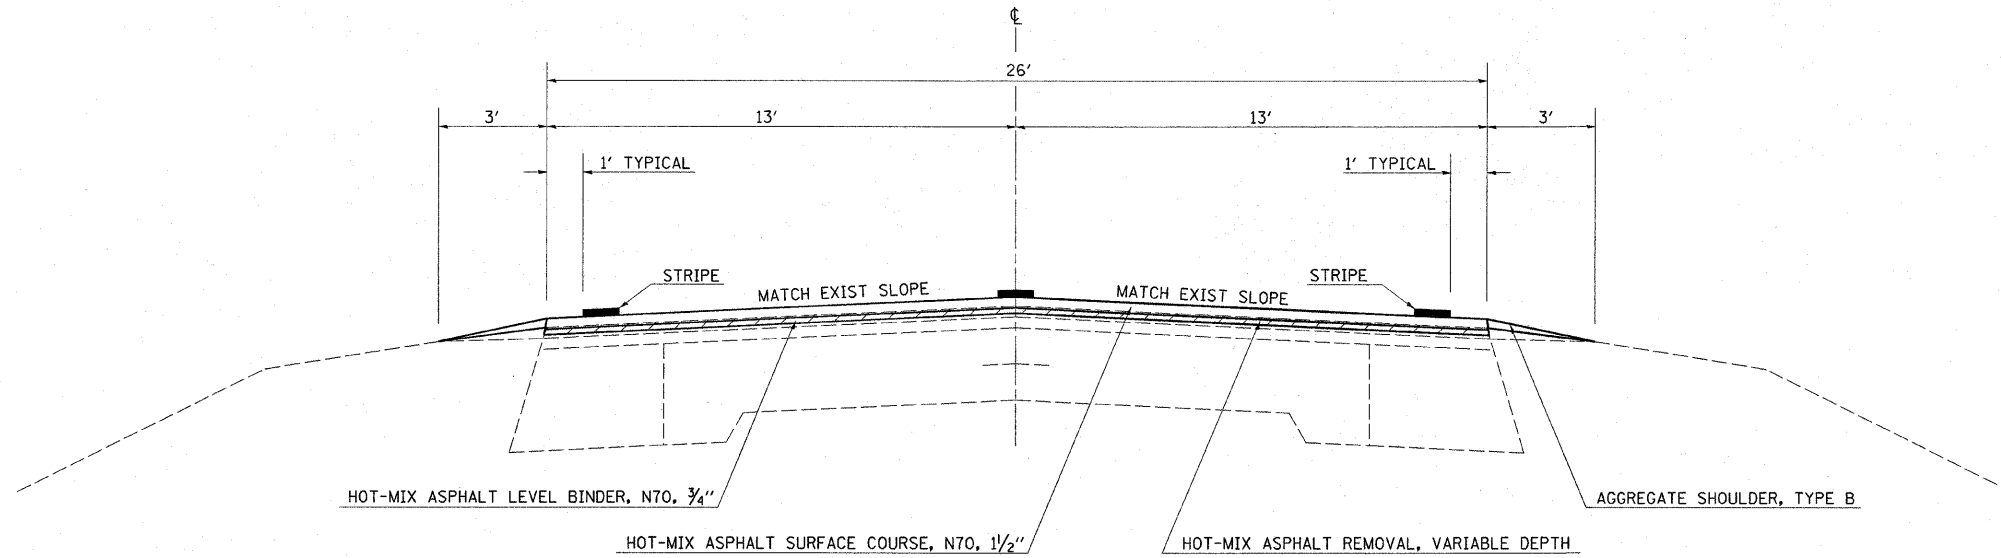

NOTE: TYPICALS NOT DRAWN TO SCALE

PROPOSED TYPICAL CROSS SECTION

STA. 2+00.00 TO STA. 3+00.00

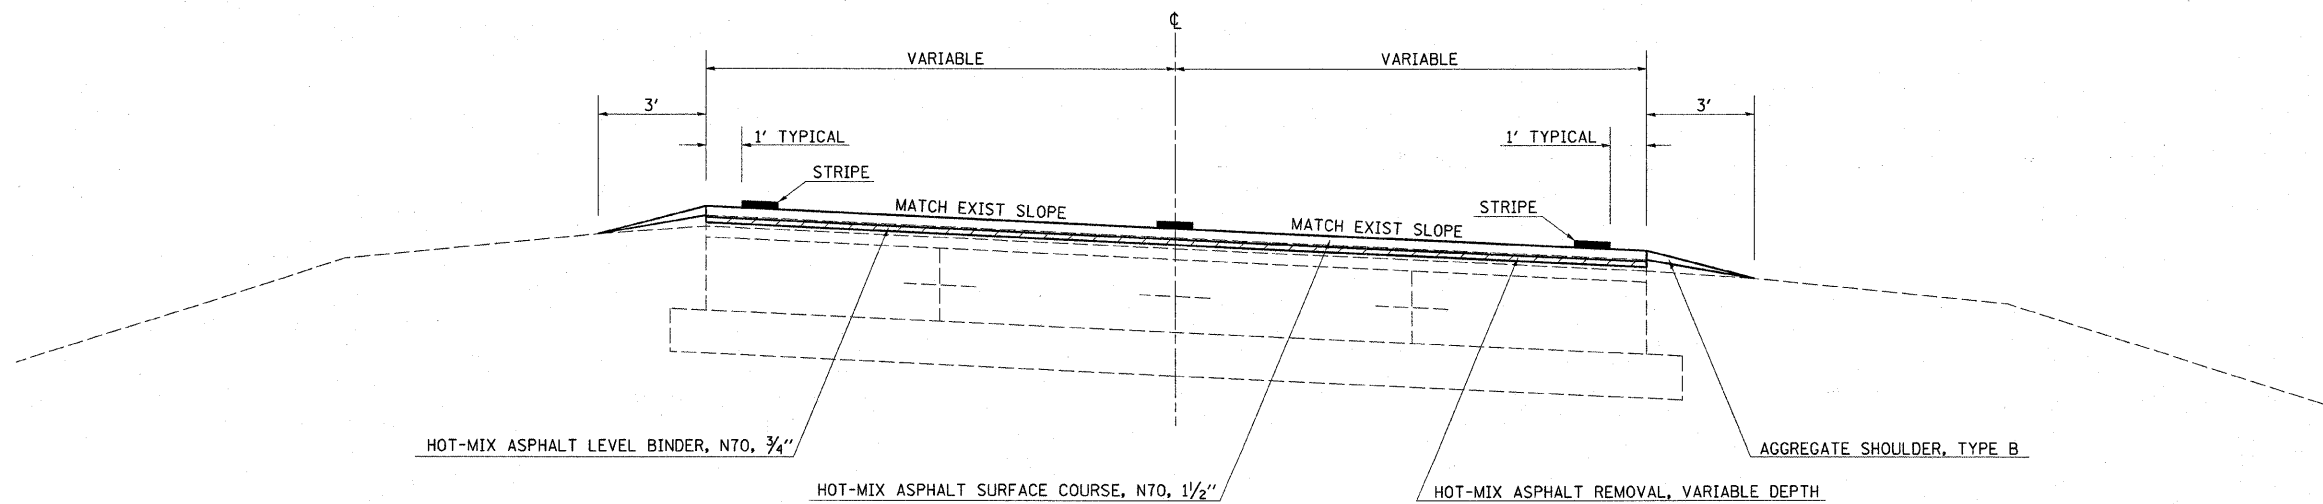

NOTE: TYPICALS NOT DRAWN TO SCALE

• (51-24-2,1-2)RS-1 & (1-X-1)RS-3

FILE NAME =	USER NAME = swartzrw	DESIGNED -	REVISED -
c:\pw_work\PW\DOT\SWARTZRW\08148574\d7	4414-shr-typicals.dgn	DRAWN -	REVISED -
	PLOT SCALE = 50.0000 ' / IN.	CHECKED -	REVISED -
	PLOT DATE = 1/29/2010	DATE -	REVISED -

**STATE OF ILLINOIS
 DEPARTMENT OF TRANSPORTATION**

TYPICAL CROSS SECTIONS

SCALE: NA SHEET NO. 6 OF 8 SHEETS STA. TO STA.

F.A.P. RTE.	SECTION	COUNTY	TOTAL SHEETS	SHEET NO.
783	*	LAWRENCE	42	9
CONTRACT NO. 74414				
ILLINOIS FED. AID PROJECT				