


PROPOSED TYPICAL CROSS SECTION


STA. 33+00.55 TO STA. 38+00.00

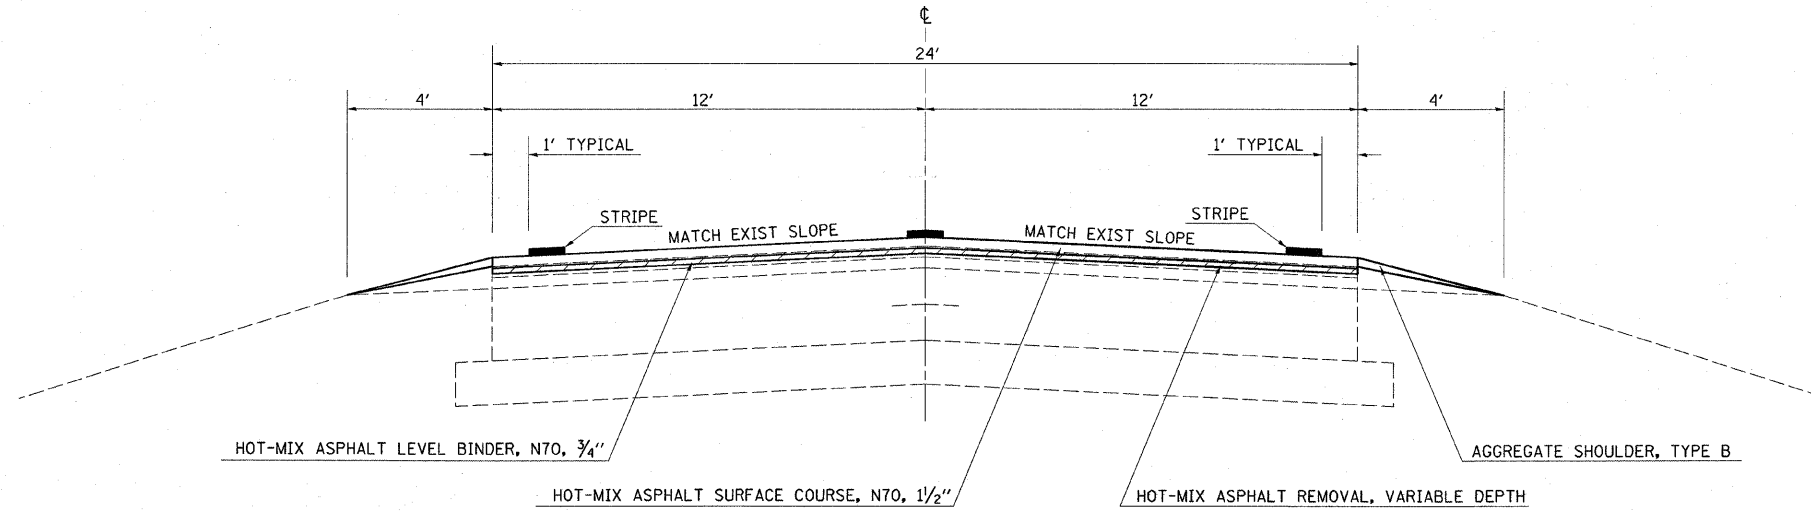

NOTE: TYPICALS NOT DRAWN TO SCALE

PROPOSED TYPICAL CROSS SECTION

STA. 38+00.00 TO STA. 39+54.00

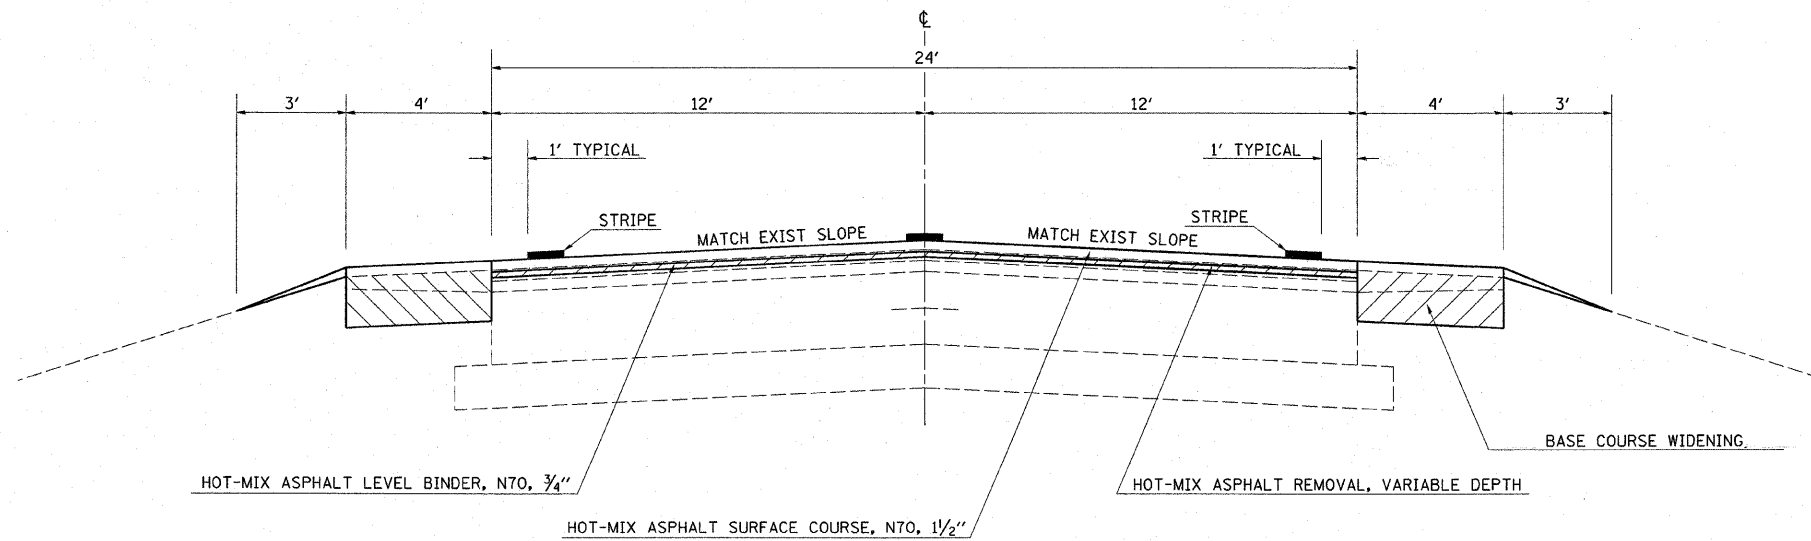

NOTE: TYPICALS NOT DRAWN TO SCALE

• (51-24-2,1-2)RS-1 & (1-X-1)RS-3

FILE NAME = c:\pwork\pwork\SWARTZRW\d0148574\d7	USER NAME = swartzrw 4414-sht-typicals.dgn	DESIGNED -	REVISED -	STATE OF ILLINOIS DEPARTMENT OF TRANSPORTATION	TYPICAL CROSS SECTIONS		F.A.P. RTE. 783	SECTION •	COUNTY LAWRENCE	TOTAL SHEETS 42	SHEET NO. 11
	PLOT SCALE = 58.0000 ' / IN.	CHECKED -	REVISED -		SCALE: NA	SHEET NO. 8 OF 8 SHEETS	STA.	TO STA.	CONTRACT NO. 74414		
	PLOT DATE = 1/29/2010	DATE -	REVISED -		ILLINOIS FED. AID PROJECT						