
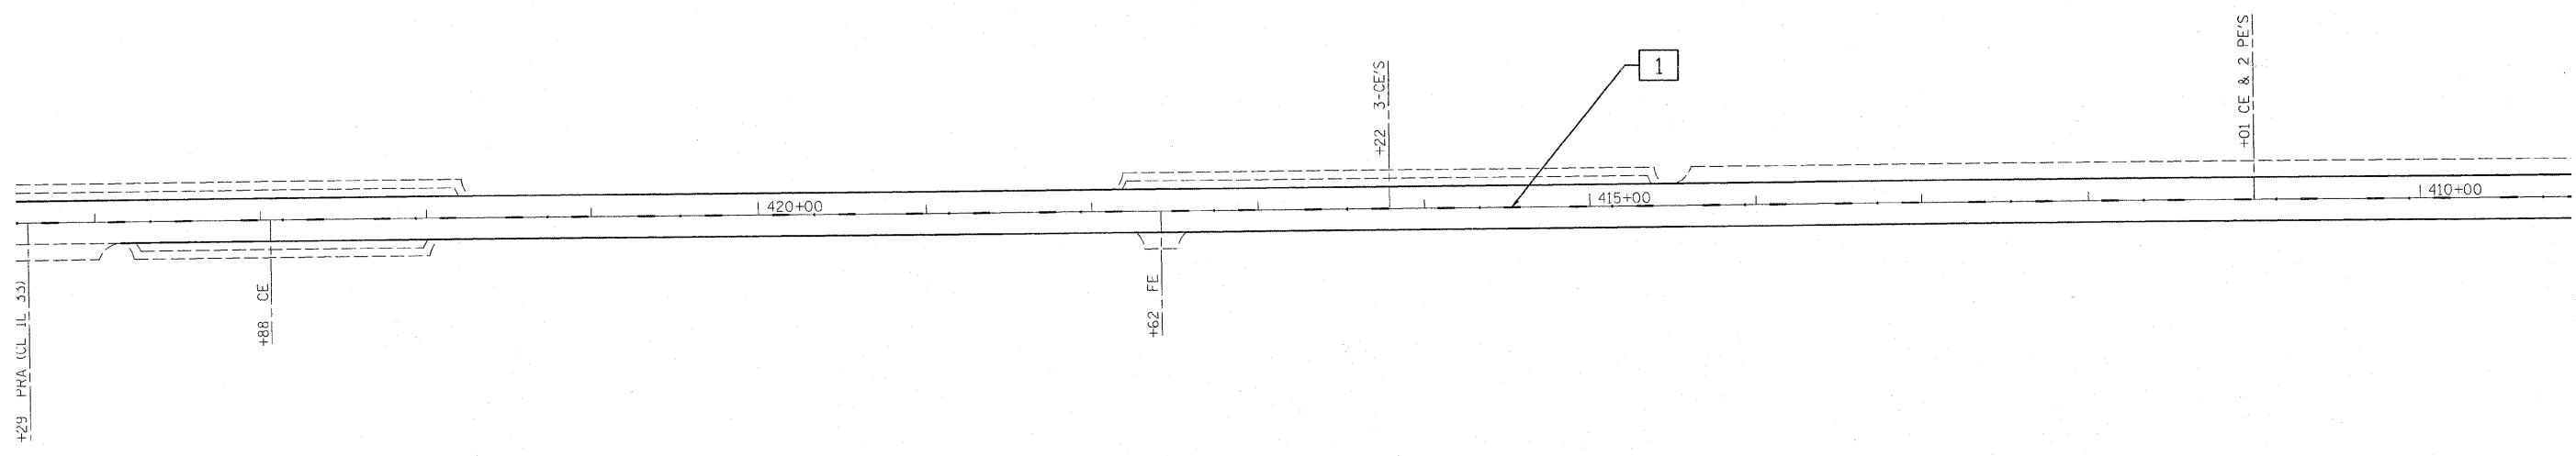


PAVEMENT MARKING LEGEND		TYPICAL PAVEMENT MARKERS LEGEND	
1	4" (100) SKIP-DASH (YELLOW)	◆	TWO-WAY AMBER MARKER
2	4" (100) SOLID (YELLOW)	▶	ONE-WAY AMBER MARKER
3	12" (300) DIAGONAL (YELLOW)	▽	ONE-WAY CRYSTAL MARKER
4	4" (100) DOUBLE YELLOW (NARROW)		
5	RESERVED		
6	RESERVED		
7	6" (100) SKIP-DASH (WHITE)		
8	4" (100) SOLID (WHITE)		
9	12" (300) DIAGONAL (WHITE)		
10	6" (150) SOLID (WHITE)		
11	24" (600) STOP BAR (WHITE)		
12	8" (200) SOLID (WHITE)		
13	6" (150) LANE LINE EXTENSIONS (WHITE)		

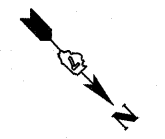

FILE NAME =	USER NAME = swartzw	DESIGNED -	REVISED -
c:\pwork\pwork\swartzw\d0148574\1477414-shit-striping.dgn		DRAWN -	REVISED -
PLOT SCALE = 50.0000 // IN.		CHECKED -	REVISED -
PLOT DATE = 1/29/2010		DATE -	REVISED -

**STATE OF ILLINOIS
DEPARTMENT OF TRANSPORTATION**

STRIPING DETAILS

SCALE: 50 SHEET NO. 1 OF 4 SHEETS STA. 13+98 TO STA. 410+00

F.A.P. RTE.	SECTION	COUNTY	TOTAL SHEETS	SHEET NO.
783		LAWRENCE	42	23
CONTRACT NO. 74414				
ILLINOIS FED. AID PROJECT				

• (51-24-2,1-2)RS-1 & (1-X-1)RS-3