


SEE STANDARD 78000001

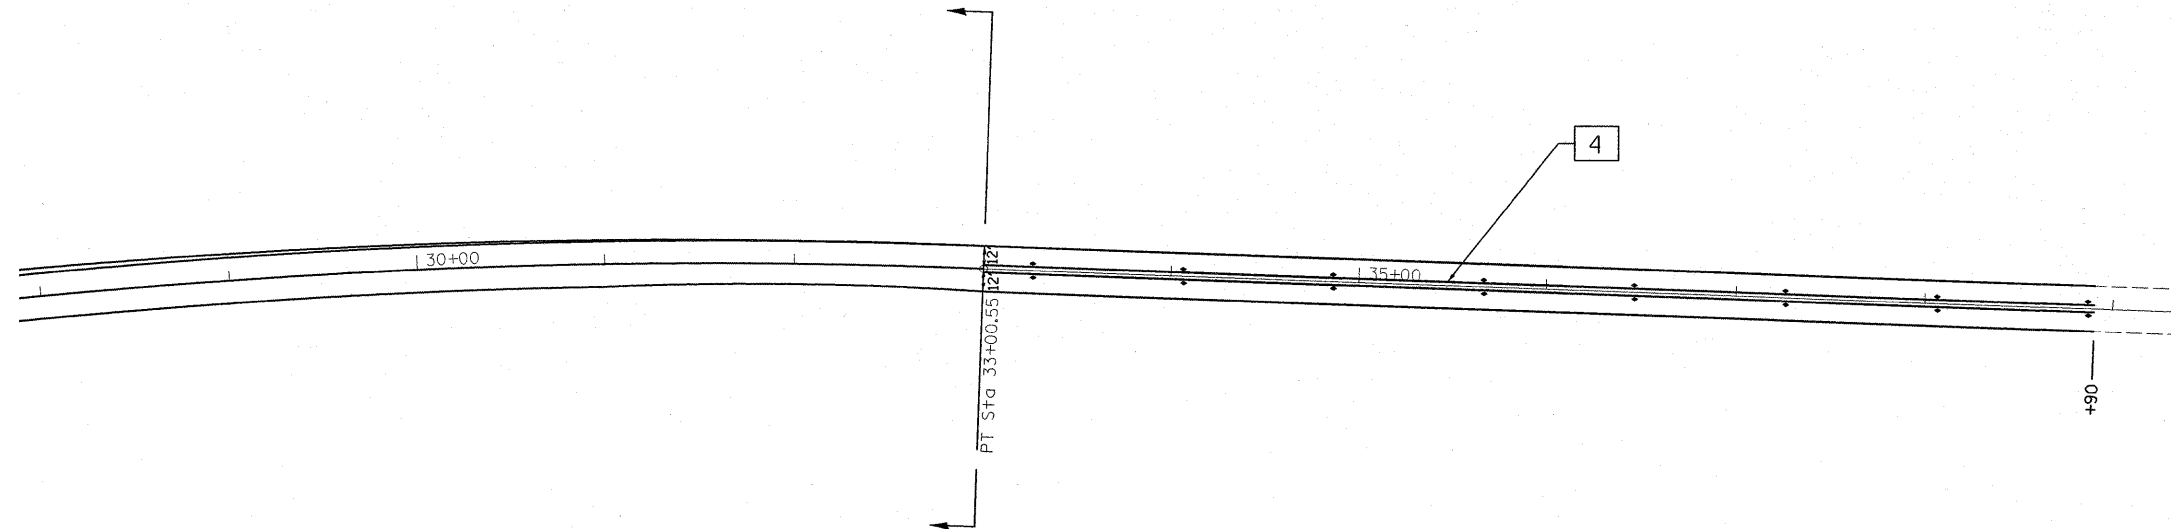

**PAVEMENT MARKING LEGEND**

- 1 4" (100) SKIP-DASH (YELLOW)
- 2 4" (100) SOLID (YELLOW)
- 3 12" (300) DIAGONAL (YELLOW)
- 4 4" (100) DOUBLE YELLOW (NARROW)
- 5 RESERVED
- 6 RESERVED
- 7 6" (100) SKIP-DASH (WHITE)
- 8 4" (100) SOLID (WHITE)
- 9 12" (300) DIAGONAL (WHITE)
- 10 6" (150) SOLID (WHITE)
- 11 24" (600) STOP BAR (WHITE)
- 12 8" (200) SOLID (WHITE)
- 13 6" (150) LANE LINE EXTENSIONS (WHITE)

**TYPICAL PAVEMENT MARKERS LEGEND**

- ◆ TWO-WAY AMBER MARKER
- ▶ ONE-WAY AMBER MARKER
- ▷ ONE-WAY CRYSTAL MARKER

FILE NAME =	USER NAME = swartzw	DESIGNED -	REVISED -
ca\pw_work\PIWIDOT\SWARTZRW\8148574\d7	4414-ehf-striping.dgn	DRAWN -	REVISED -
	PLOT SCALE = 50.0000' / IN.	CHECKED -	REVISED -
	PLOT DATE = 1/29/2010	DATE -	REVISED -

**STATE OF ILLINOIS  
DEPARTMENT OF TRANSPORTATION**

STRIPING DETAILS			
SCALE: 50	SHEET NO. 4 OF 4 SHEETS	STA. 28+00	TO STA. 41+40.94

• (51-24-2,1-2)RS-1 & (1-X-1)RS-3				
F.A.P. RTE. 783	SECTION •	COUNTY LAWRENCE	TOTAL SHEETS 42	SHEET NO. 26
			CONTRACT NO. 74414	
ILLINOIS FED. AID PROJECT				