

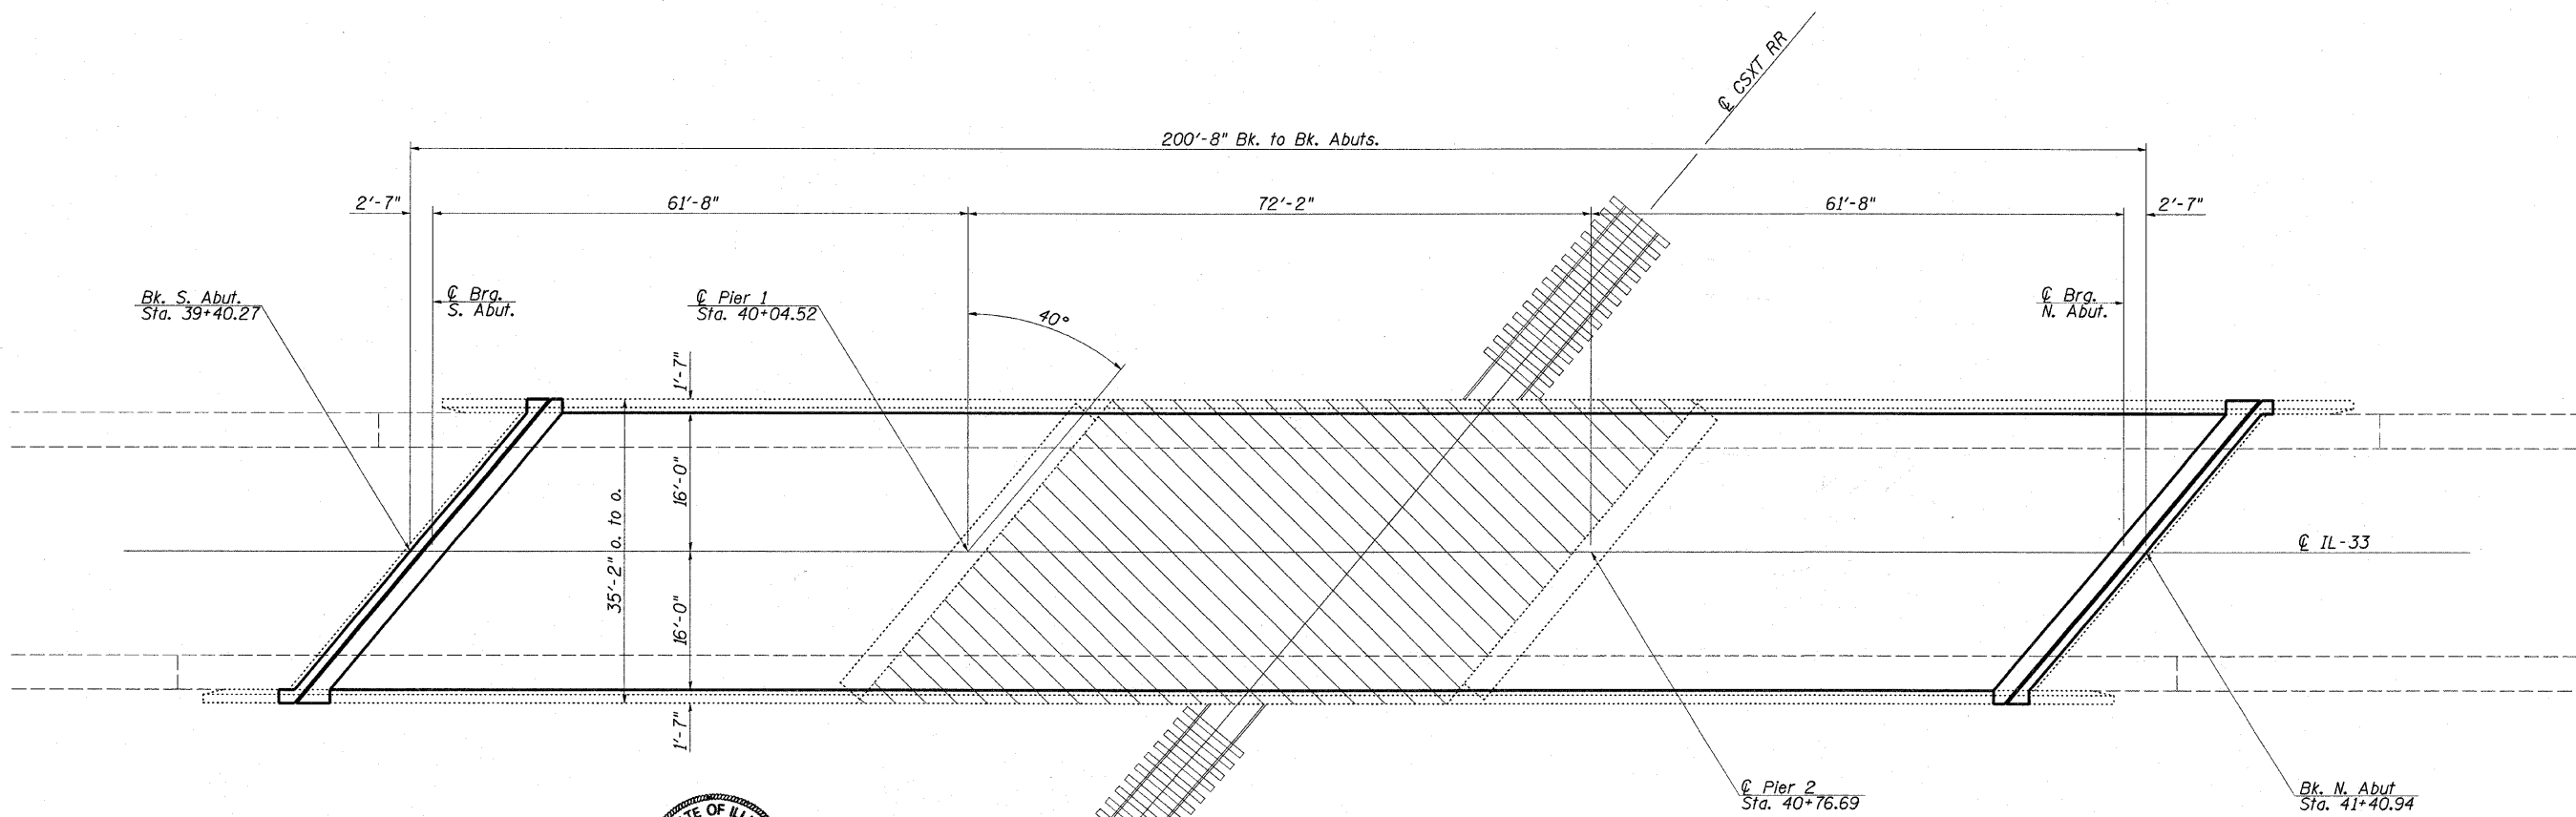


The existing three span steel continuous multi-beam structure was constructed in 1961 as section 1-2VB at station 40+40.6 carrying IL-33 over the CSXT RR. Structure rehabilitation was completed in 1992 and consisted of the placement of a new deck. The proposed project consists of replacement of the existing expansion joints, new bearings at the abutments, new wearing surface and formed concrete repair.

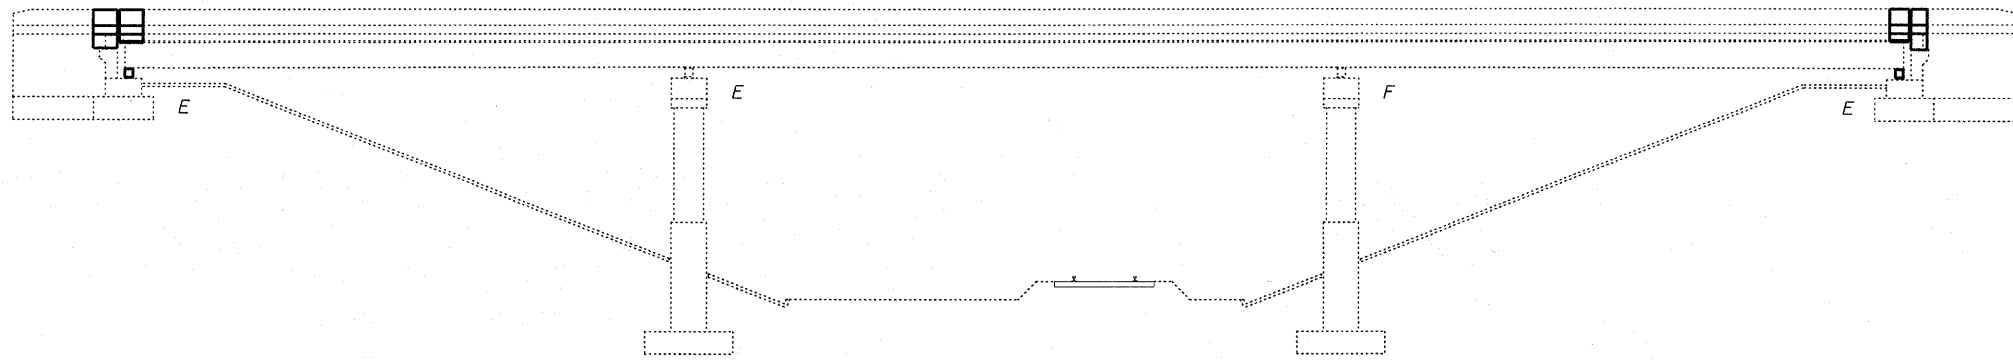

Protective Shield

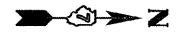

Expires 11/30/2010

FILE NAME =	USER NAME = swartzrw	DESIGNED - MEA	REVISED -	STATE OF ILLINOIS DEPARTMENT OF TRANSPORTATION	GENERAL PLAN & ELEVATION S.N. 051-0032		F.A.P. RTE. =	SECTION	COUNTY	TOTAL SHEETS	SHEET NO.
c:\pwork\pwork\SWARTZRW\08148563\07	4414-brplnprf-0510032.dgn	DRAWN - MEA	REVISED -				783		LAWRENCE	42	31
	PLOT SCALE = 20,000 1/ IN.	CHECKED -	REVISED -				CONTRACT NO. 74414				
	PLOT DATE = 1/29/2010	DATE -	REVISED -				ILLINOIS FED. AID PROJECT				

(51-24-2.1-2)RS-1&(1-X-1)RS-3

SCALE: NA SHEET NO. 1 OF 4 SHEETS STA. TO STA.