
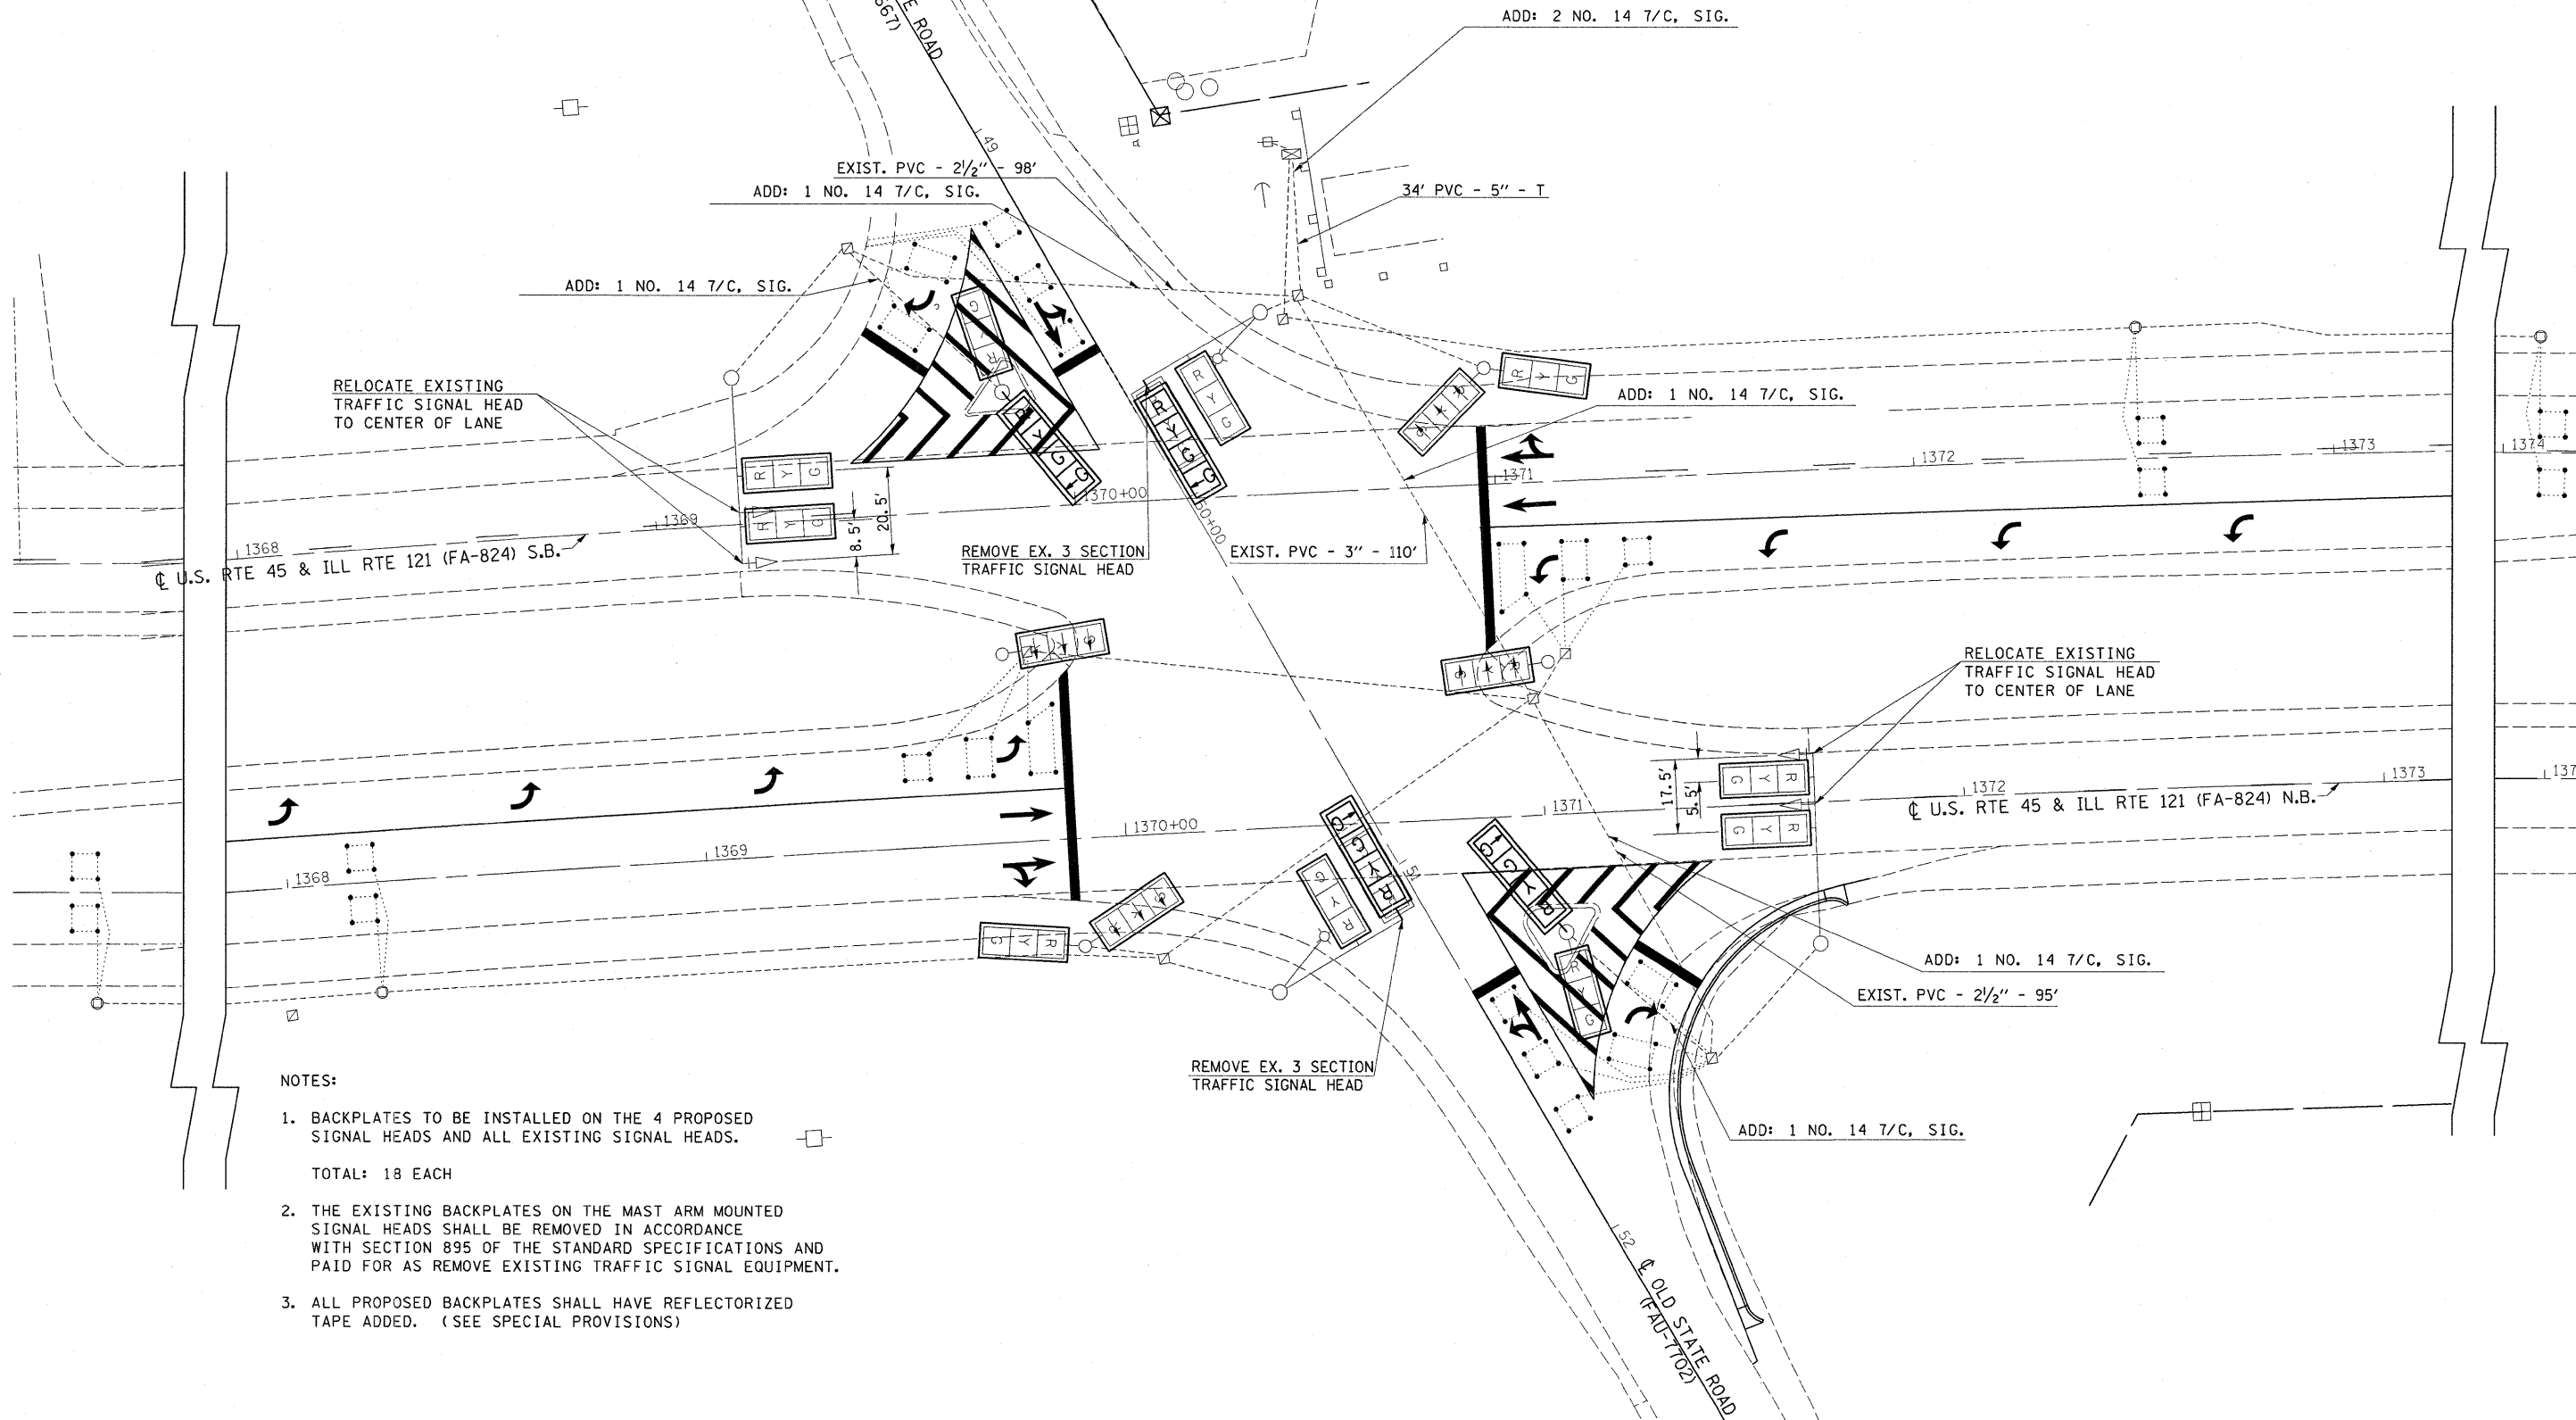


TRAFFIC SIGNAL MODERNIZATION

F.A.P. 824 (IL RTE 121/US RTE 45)
&
OLD STATE ROAD

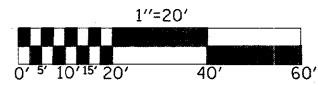

NOTES:

1. BACKPLATES TO BE INSTALLED ON THE 4 PROPOSED SIGNAL HEADS AND ALL EXISTING SIGNAL HEADS.
TOTAL: 18 EACH
2. THE EXISTING BACKPLATES ON THE MAST ARM MOUNTED SIGNAL HEADS SHALL BE REMOVED IN ACCORDANCE WITH SECTION 895 OF THE STANDARD SPECIFICATIONS AND PAID FOR AS REMOVE EXISTING TRAFFIC SIGNAL EQUIPMENT.
3. ALL PROPOSED BACKPLATES SHALL HAVE REFLECTORIZED TAPE ADDED. (SEE SPECIAL PROVISIONS)

FILE NAME =
ct:\pw_work\VP\DOT\MCCLELLANLA\0177475

USER NAME = mcolellanla
D774448-Geom.dgn

DESIGNED -
DRAWN -

REVISED -
REVISED -

PLOT SCALE = 20,0000 / IN.
PLOT DATE = 1/29/2010

CHECKED -
DATE -

REVISED -
REVISED -

**STATE OF ILLINOIS
DEPARTMENT OF TRANSPORTATION**

**IL 121/US 45 & OLD STATE ROAD
PLAN VIEW**

SCALE: SHEET NO. OF SHEETS STA. TO STA.

F.A.P. RTE.	SECTION	COUNTY	TOTAL SHEETS	SHEET NO.
824	07 SIGNAL MOD. 2010-1	COLES	4	4
CONTRACT NO. 74445				

ILLINOIS FED. AID PROJECT