
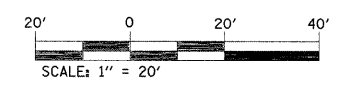
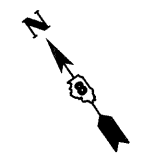


DATE	
BY	
PLANNED	
NOTE BOOK	
NO.	
SURVEYED	
ALIGNMENT CHECKED	
RT. OF WAY CHECKED	
AND FILE NAME	

DATE	
BY	
PROFILE	
NOTE BOOK	
NO.	
SURVEYED	
GRADES CHECKED	
B.M. NOTED	
STRUCTURE NOTATIONS CRRD	

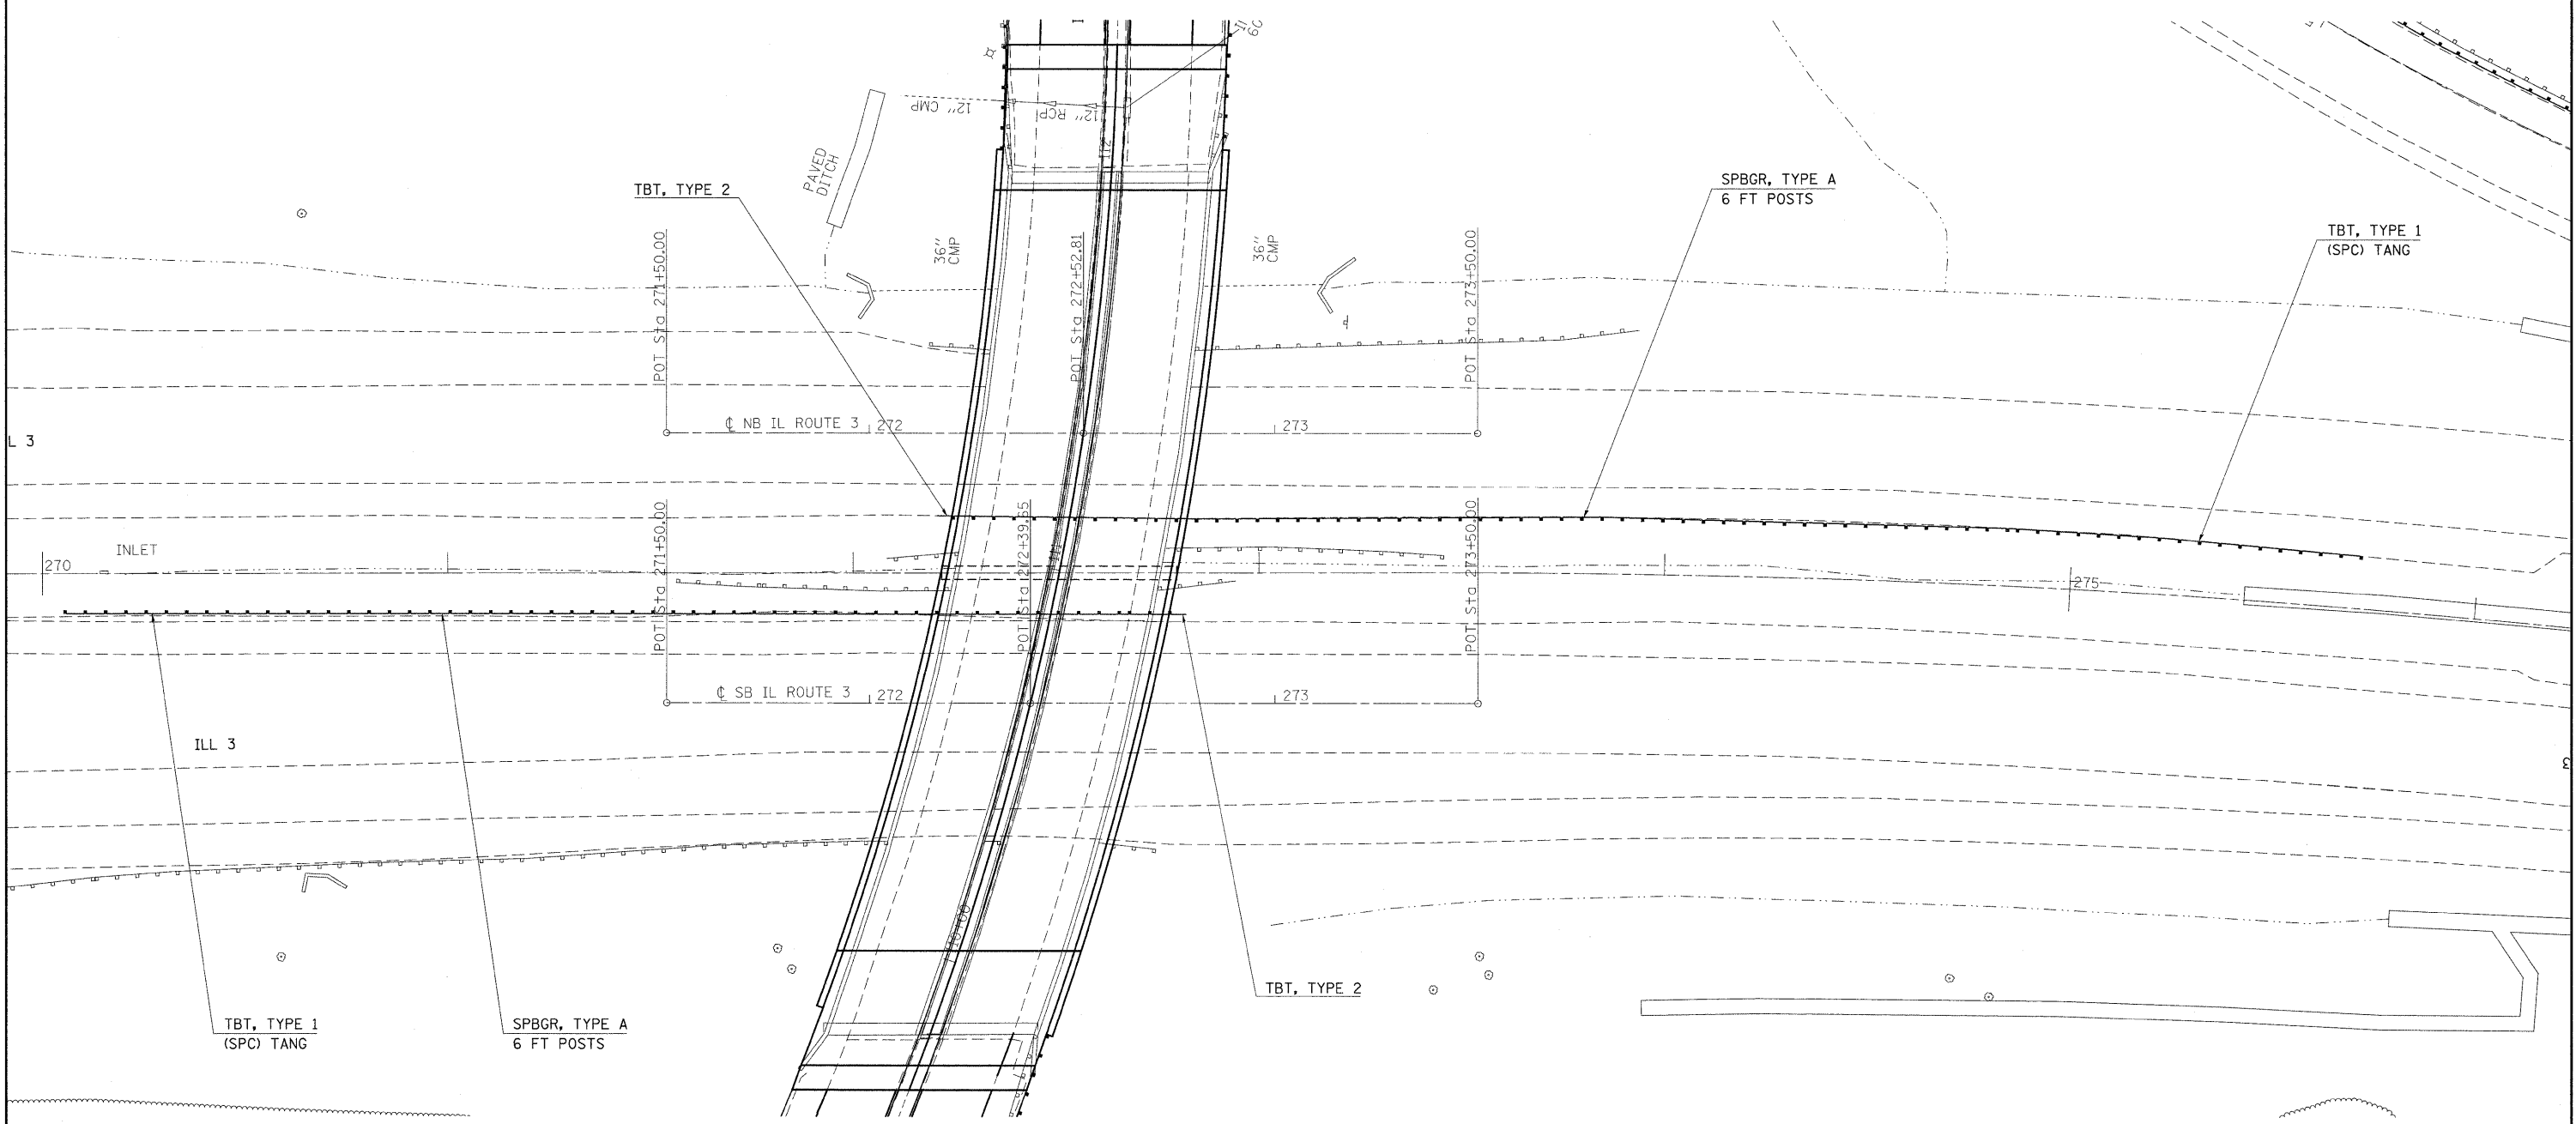

FILE NAME =	USER NAME = owenbj	DESIGNED -	REVISED -
c:\pw_work\PW\DOT\OWENBJ\dms52558\p1n206361.dgn		DRAWN -	REVISED -
		CHECKED -	REVISED -
		DATE -	REVISED -

**STATE OF ILLINOIS
DEPARTMENT OF TRANSPORTATION**

IL ROUTE 3 PLAN SHEET				
SCALE:	SHEET NO.	OF	SHEETS	STA. TO STA.

F.A.P. RTE.	SECTION	COUNTY	TOTAL SHEETS	SHEET NO.
809	67-1HBR	MONROE	144	23
CONTRACT NO. 76977				
FED. ROAD DIST. NO. ILLINOIS FED. AID PROJECT				