
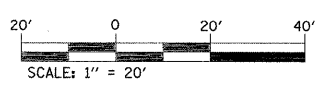


PLAN	SURVEYED	BY	DATE
	NOTE BOOK		
	NO.		
	ALIGNMENT CHECKED		
	RTY. OF WAY CHECKED		
	ADD. FILE NAME		

PROFILE	SURVEYED	BY	DATE
	GRADES CHECKED		
	B.M. NOTED		
	STRUCTURE NOTATIONS CHECKED		
	NOTE BOOK		
	NO.		

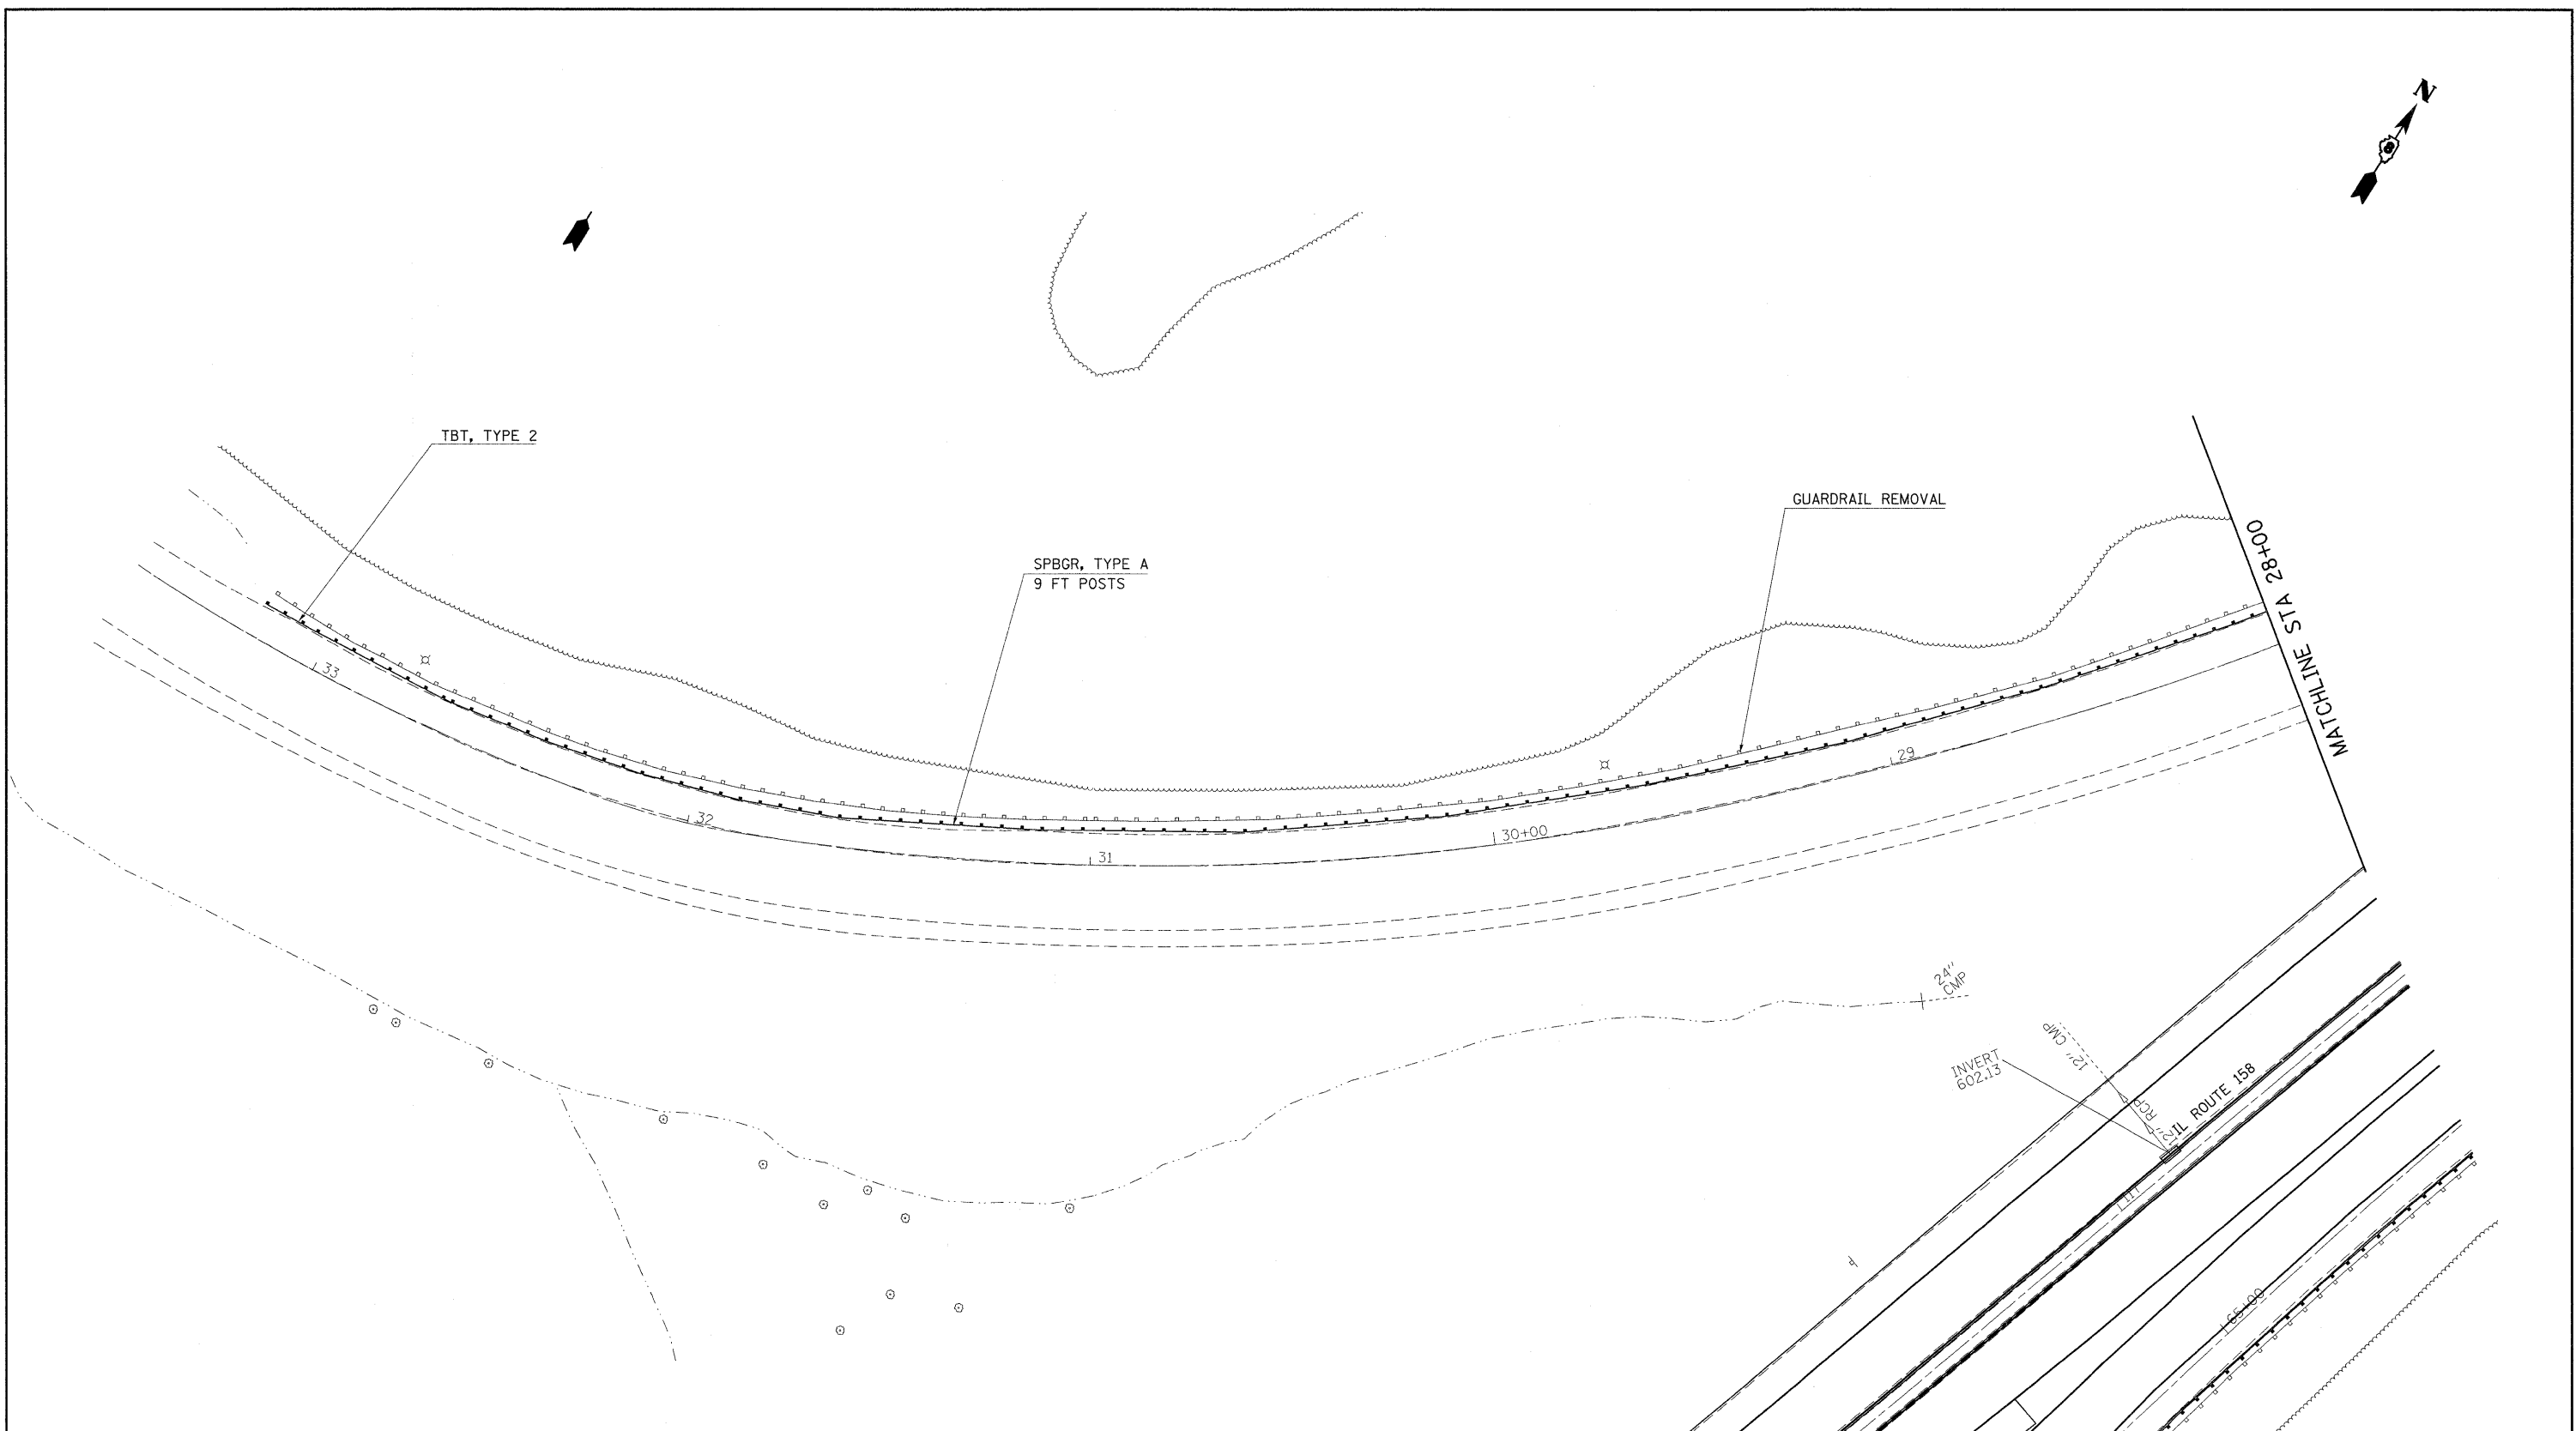

FILE NAME =	USER NAME = owebnj	DESIGNED -	REVISED -	STATE OF ILLINOIS DEPARTMENT OF TRANSPORTATION	WB RAMP ONTO NB IL 3 PLAN SHEET				F.A.P. RTE.	SECTION	COUNTY	TOTAL SHEETS	SHEET NO.
ct:\pwwork\pwwid\owenbj\dms52558\p1n006\61.dgn		DRAWN -	REVISED -		809	67-IHBR	MONROE	144	26				
	PLOT SCALE = 20.0000' / IN.	CHECKED -	REVISED -		CONTRACT NO. 76977				FED. ROAD DIST. NO.	ILLINOIS FED. AID PROJECT			
	PLOT DATE = 12/10/2009	DATE -	REVISED -		SCALE:	SHEET NO.	OF	SHEETS	STA.	TO STA.			