



STATE OF ILLINOIS
DEPARTMENT OF TRANSPORTATION

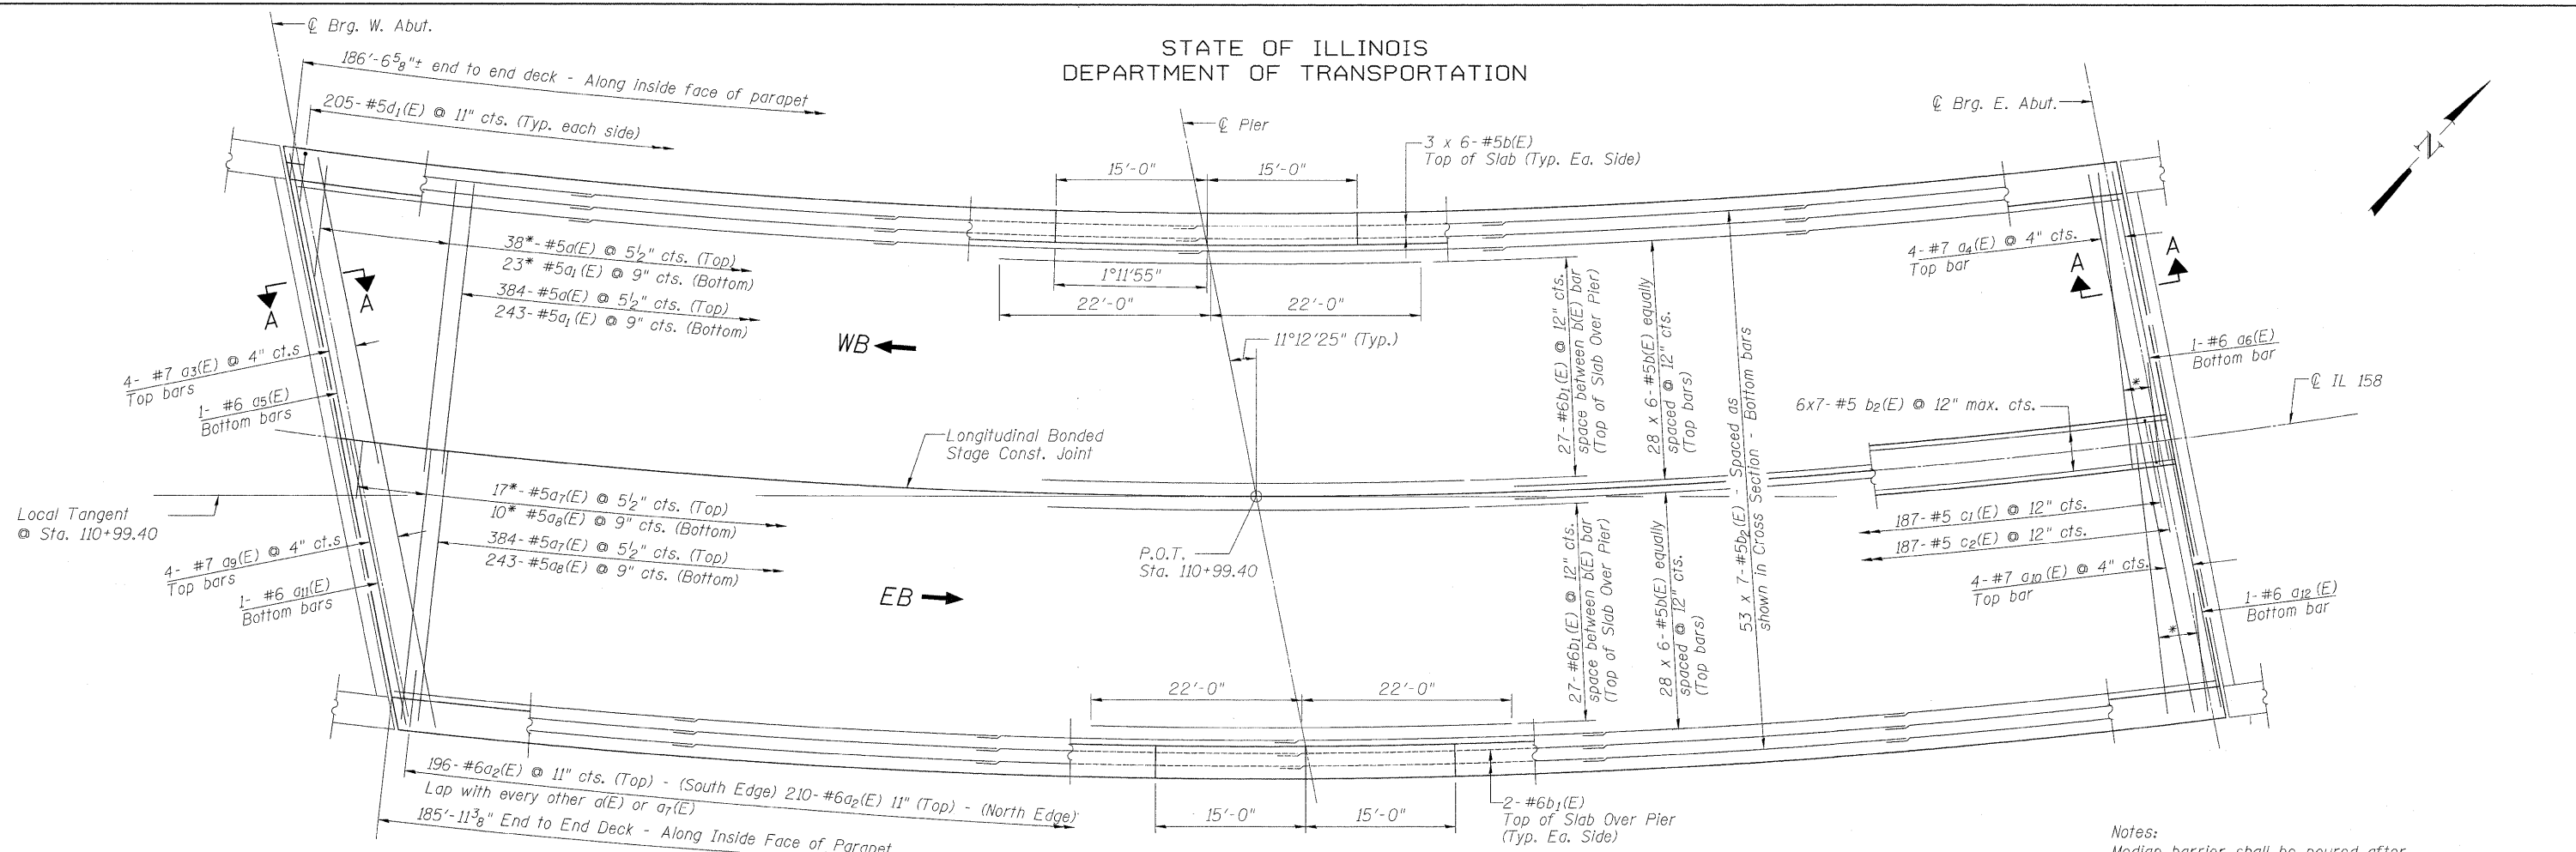

PLAN

*Order a(E), a₁(E), a₇(E) and a₈(E) full length.
Cut in field and use the remainder on other side.

Notes:
Median barrier shall be poured after the deck of Stage II Construction has been poured.

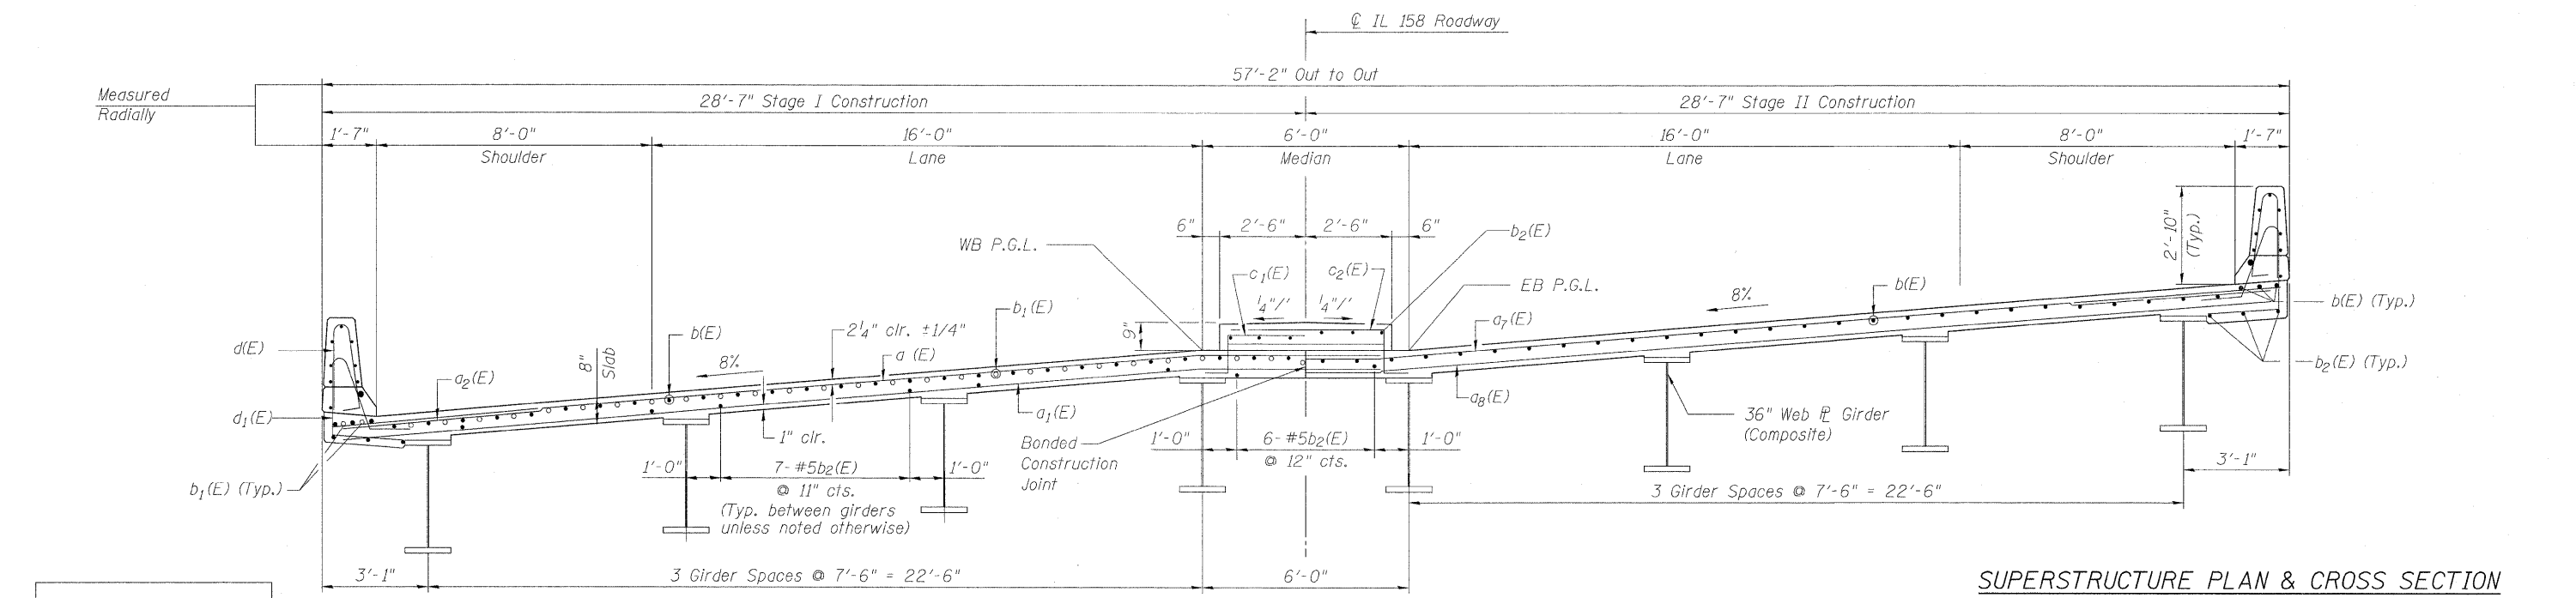

CROSS SECTION
(Looking Upstation)

SUPERSTRUCTURE PLAN & CROSS SECTION
STRUCTURE NO. 067-0042

DESIGNED - JPM
CHECKED - CCS
DRAWN - GAP
CHECKED - JPM, WPM
9-28-09



NEAR PIER

NEAR MIDSPAN

SHEET NO. 10 34 SHEETS	F.A.P RTE.	SECTION	COUNTY	TOTAL SHEETS	SHEET NO.
	809	67-1HBR	Monroe	144	74
CONTRACT NO. 76977					
FED. ROAD DIST. NO. 7 ILLINOIS FED. AID PROJECT					