



STATE OF ILLINOIS
DEPARTMENT OF TRANSPORTATION

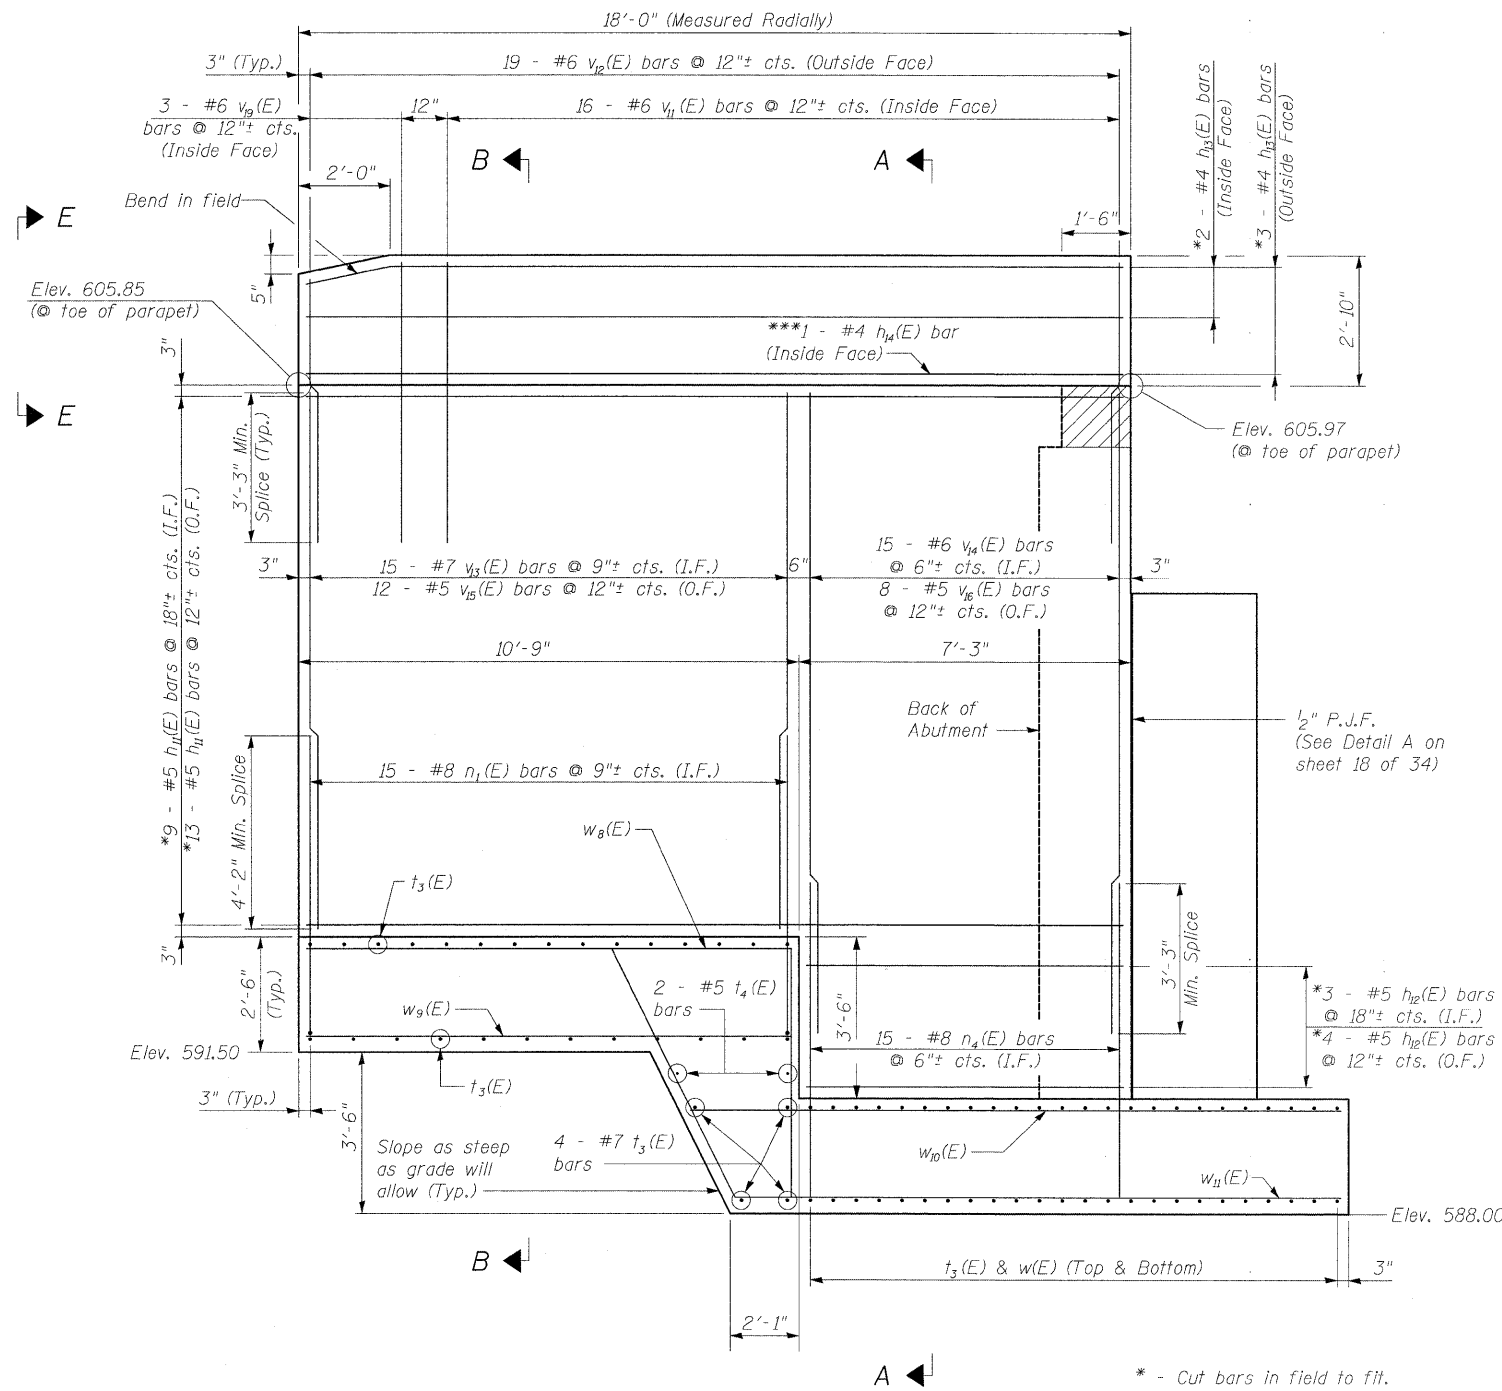

VIEW C-C

- * - Cut bars in field to fit.
- ** - Bend bars in field to fit.
- *** - Cut & bend bars in field to fit.

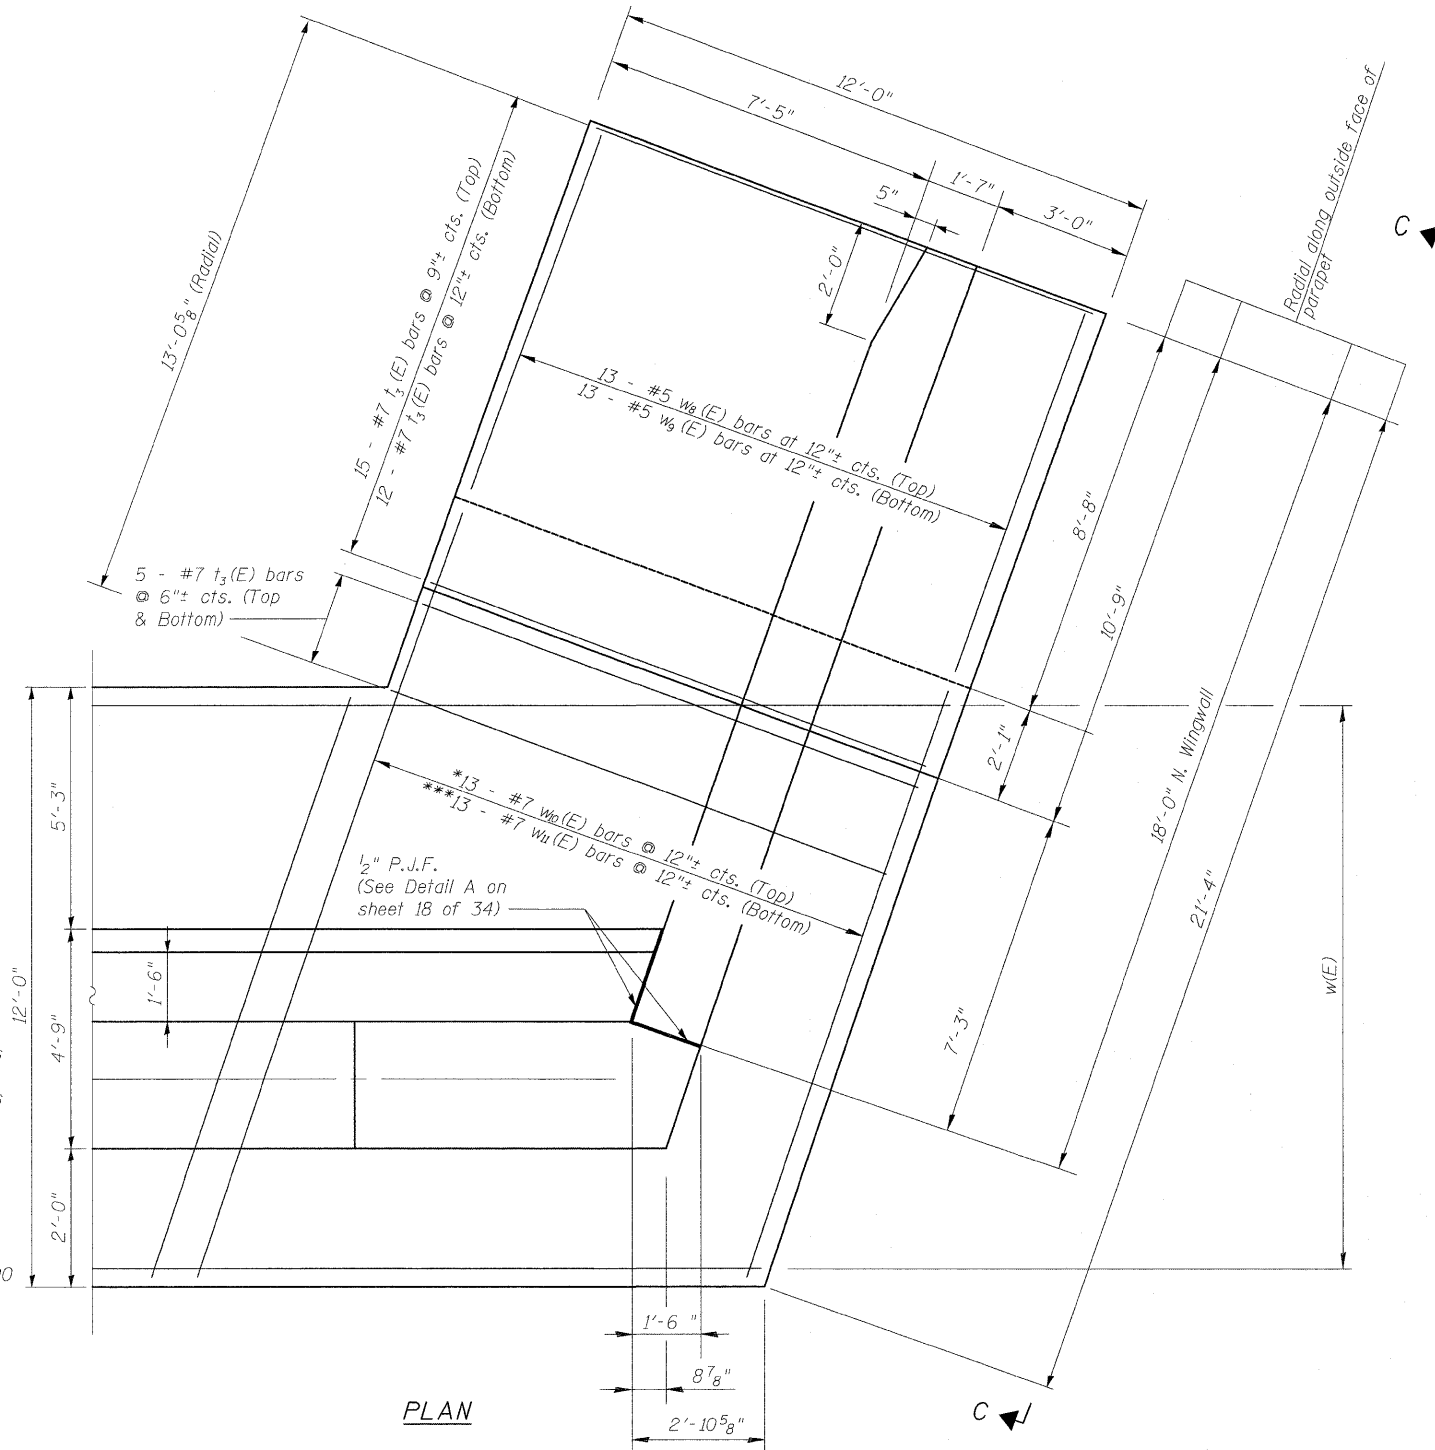


PLAN

Notes:

1. Work this sheet with sheets 18 & 22 of 34.
2. See sheet 22 of 34 for Sections A-A, B-B & E-E.
3. I.F. - Inside Face
4. O.F. - Outside Face
5. Hatched area to be poured after superstructure forms have been removed. Quantity of concrete included with "Concrete Superstructures"

NORTHWEST WINGWALL DETAILS I
STRUCTURE NO. 067-0042

DESIGNED -- CCS
CHECKED -- WPM
DRAWN -- GAP
CHECKED -- CCS

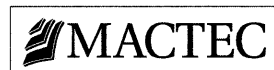

9-28-09

SHEET NO. 21 34 SHEETS	F.A.P. RTE.	SECTION	COUNTY	TOTAL SHEETS	SHEET NO.
	809	67-1HBR	Monroe	144	85
CONTRACT NO. 76977					
FED. ROAD DIST. NO. 7 ILLINOIS FED. AID PROJECT					