



STATE OF ILLINOIS
DEPARTMENT OF PUBLIC WORKS & BUILDINGS
DIVISION OF HIGHWAYS

PROJECT NO.	DISTRICT	COUNTY	SECTION	SHEET NO.
PA 4	67-HB	MONROE	3B	13
SHEET NO. 4 13 SHEETS				

Label #1: 6-Floor Drains @ 15'-0" cts. - Span 1
7-Floor Drains @ 15'-0" cts. - Span 4
Space to miss dipshrooms.
Locate at North Curb & So. Side of Median Only.



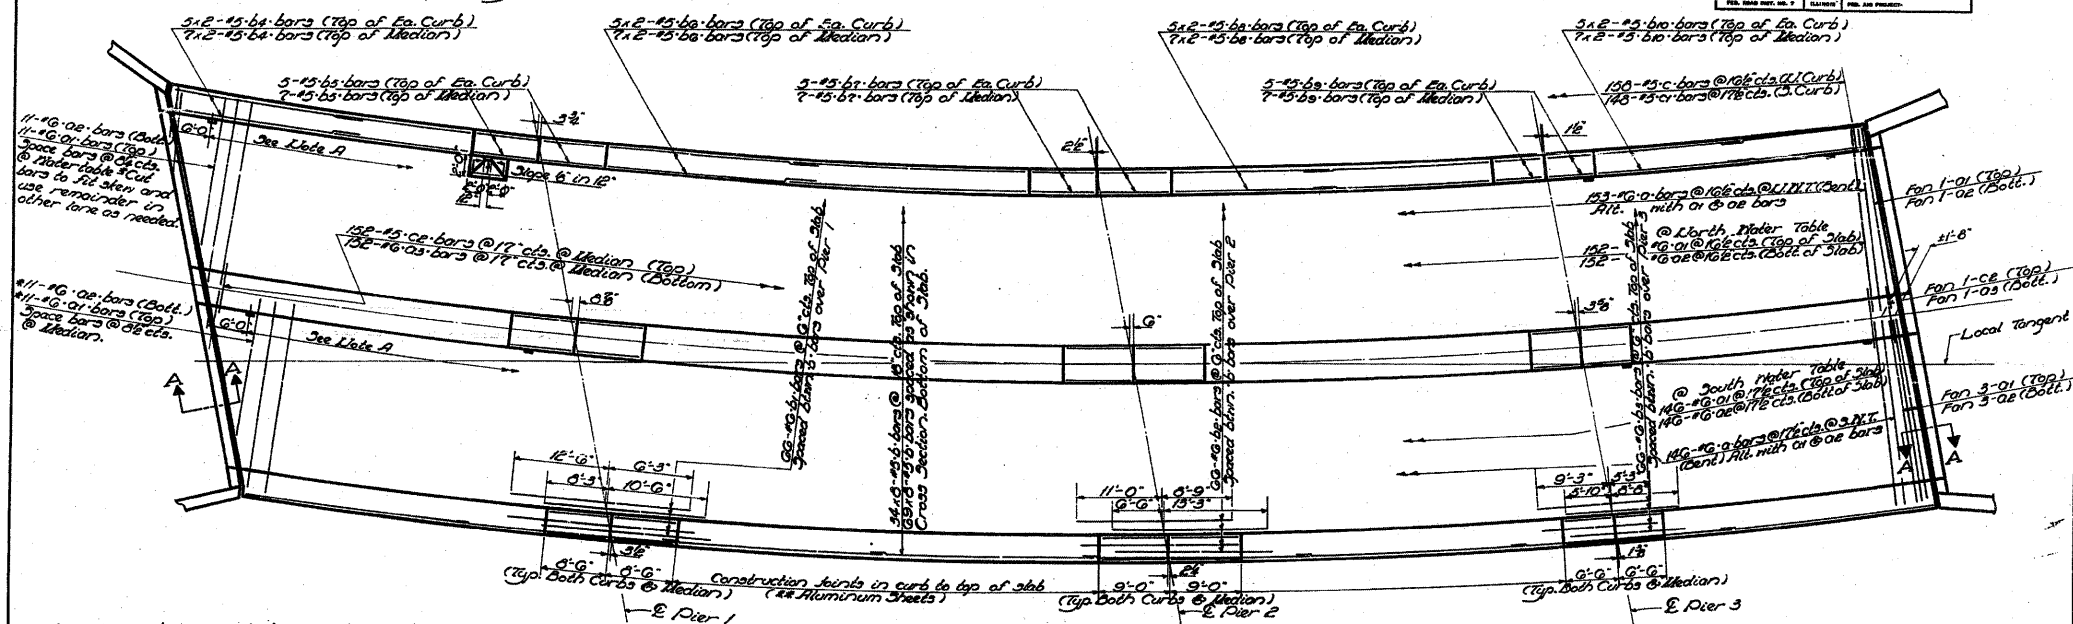


Notes: All 'a' bars are to be placed radial. Bars indicated thus 50' x 3'-10" etc. indicates 20 lines of bars with 3 lengths per line. Aluminum sheets to be placed normal to Water Table.

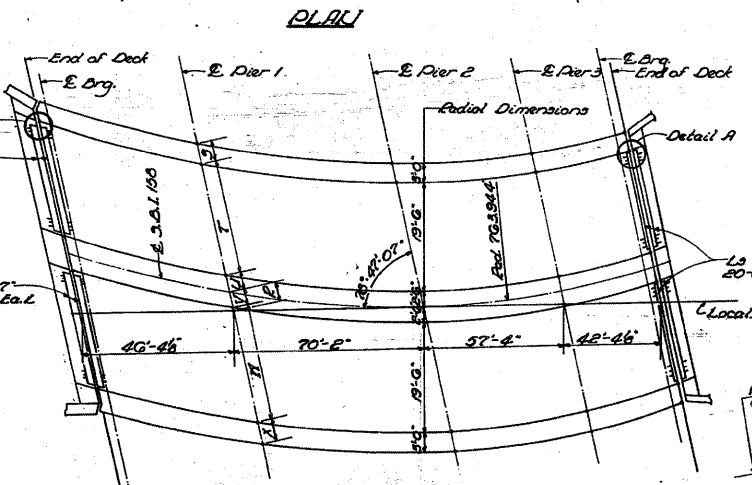

DIMENSIONAL LAYOUT

Location	P	S	T	U	V	W
End of deck	3'-3"	3'-8"	20'-3"	2'-8"	2'-7"	20'-0"
E. Pier 1	3'-4"	3'-7"	20'-4"	2'-7"	2'-7"	20'-1"
E. Pier 2	0'-0"	3'-0"	19'-0"	2'-6"	2'-6"	19'-0"
E. Pier 3	2'-2"	3'-0"	19'-7"	2'-6"	2'-6"	19'-7"
End of deck	0'-0"	3'-0"	19'-6"	2'-6"	2'-6"	19'-0"

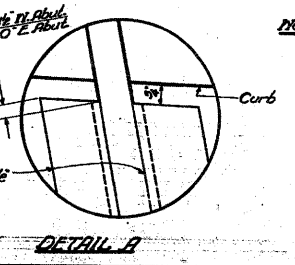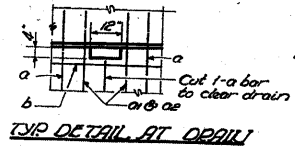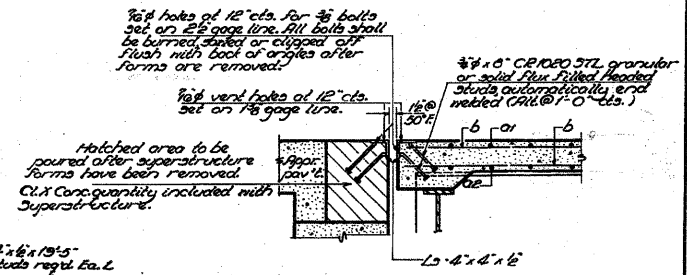

DESIGNED	Bobby Chiles	EXAMINED	July 6, 1964
CHECKED	James R. ...	PASSED	...
DRAWN	Jacobs	APPROVED	...
CHECKED	GR		

SECTION A-A

NOTE THIS SHEET WITH PRECEDING SHEET

SUPERSTRUCTURE
3.01.158 OVER
E.A.1 RELOCATED (ILL. PT. 3)
SEC. 07-118
MONROE COUNTY
STA. 111+00.25

FOR INFORMATION ONLY

FILE NAME =	USER NAME = owenbj	DESIGNED -	REVISED -	STATE OF ILLINOIS DEPARTMENT OF TRANSPORTATION	EXISTING STRUCTURE PLAN	F.A.P. RTE.	SECTION	COUNTY	TOTAL SHEETS	SHEET NO.
0:\pw\work\pwidot\owenbj\dms52558\p1n000000000000.dgn		DRAWN -	REVISED -			809	67-1HBR	MONROE	144	100
PLOT SCALE = 50.0000' / IN.		CHECKED -	REVISED -	SCALE:	SHEET NO. OF SHEETS	STA. TO STA.	CONTRACT NO. 76977			
PLOT DATE = 11/5/2009		DATE -	REVISED -			FED. ROAD DIST. NO.		ILLINOIS FED. AID PROJECT		