


STATE OF ILLINOIS
DEPARTMENT OF PUBLIC WORKS & BUILDINGS
DIVISION OF HIGHWAYS

PROJECT NO.	FA 4	SECTION	67-1HB	POST MILE	30.21	SHEET NO.	12
TOTAL SHEETS	13 SHEETS						

NOTE:
Space reinforcement in cap to
miss anchor bolts.
Min. bar laps 60 dia unless
otherwise noted.
All edges shall have standard
45° chamfer except footing
Four steps monolithically with cap.

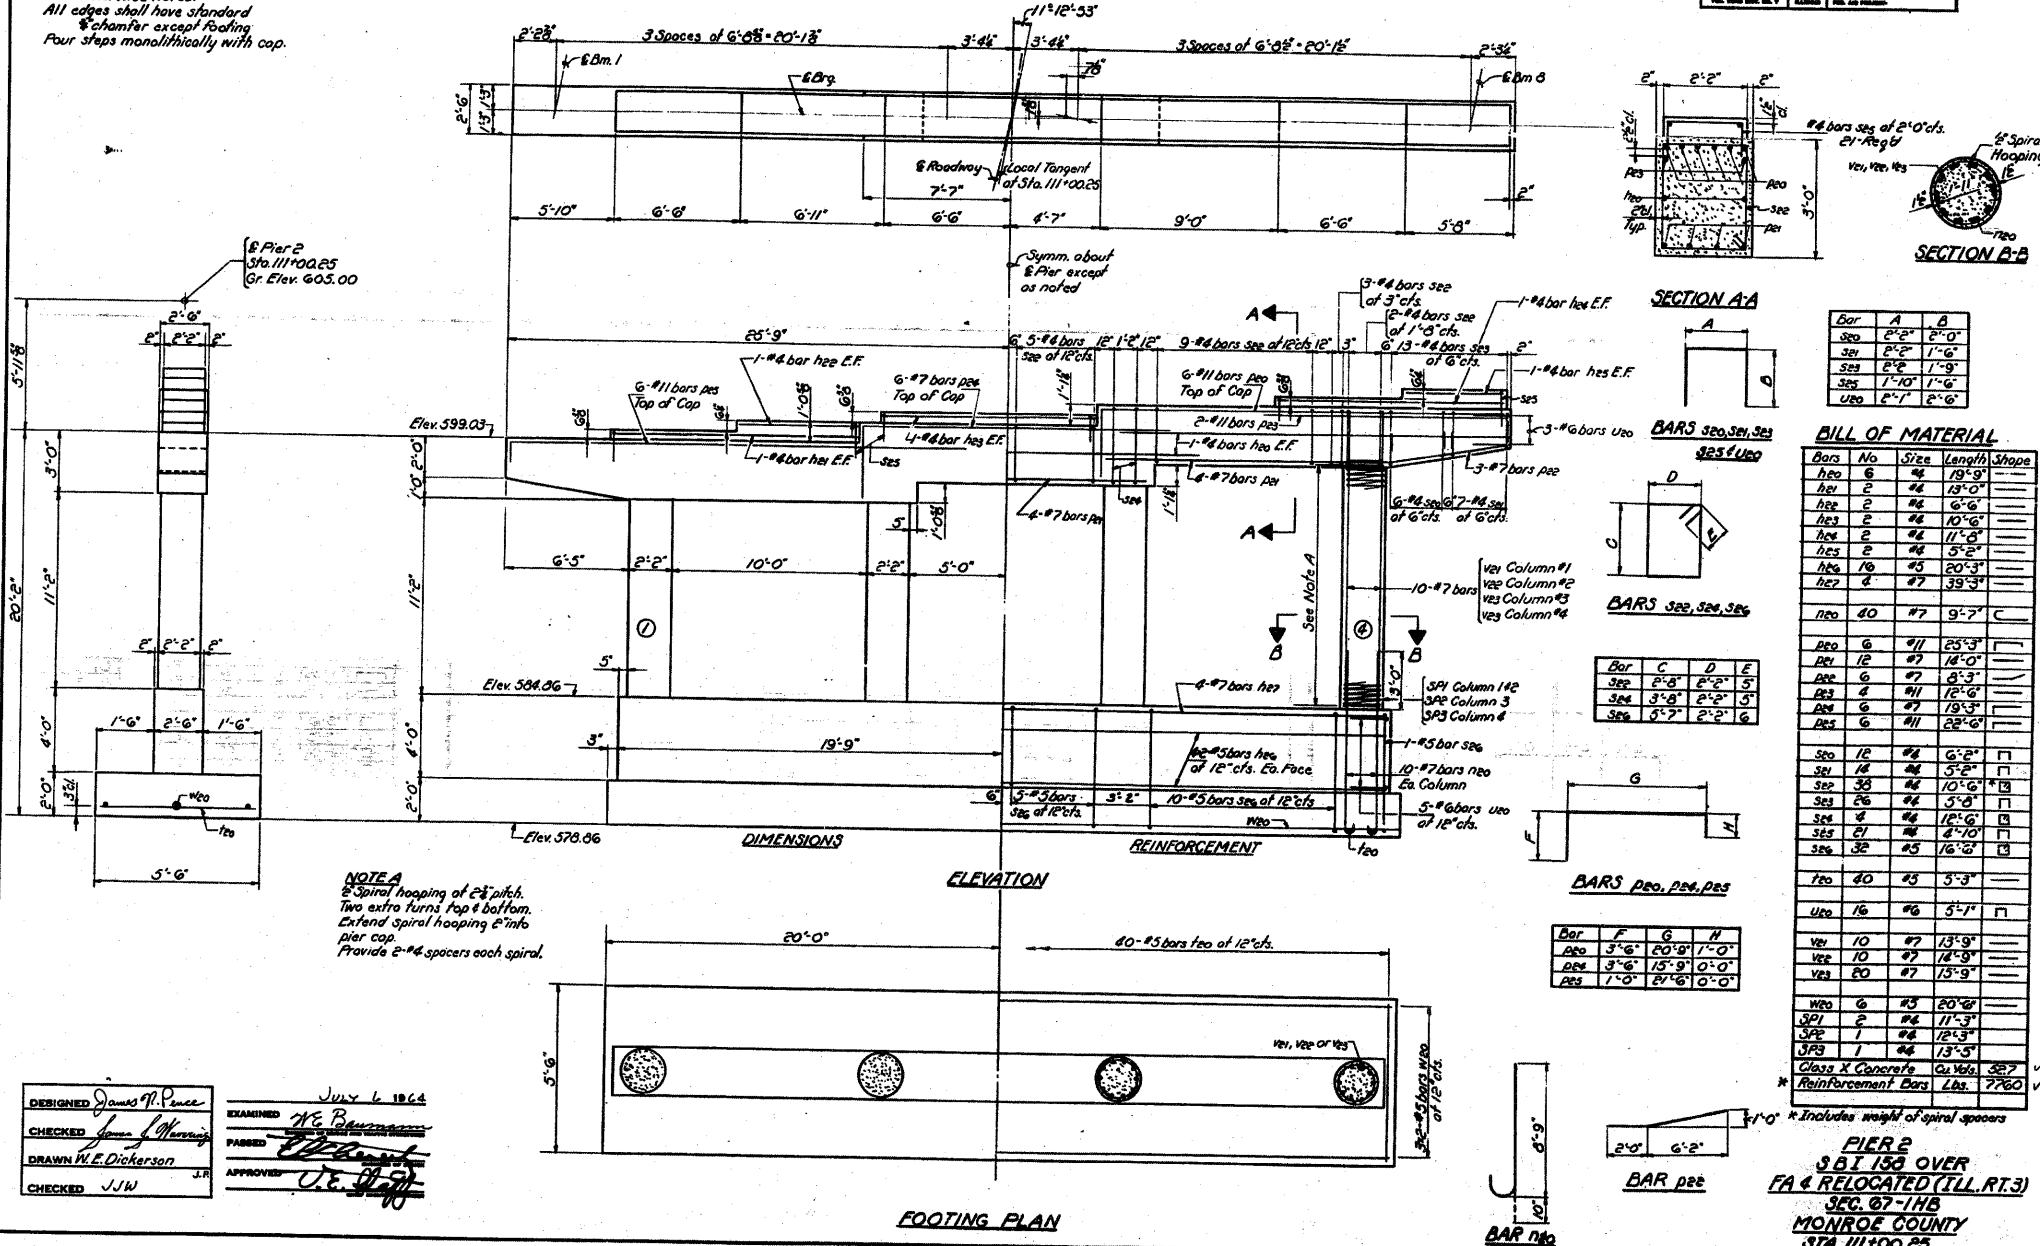

FOR INFORMATION ONLY

FILE NAME =	USER NAME = owerbj	DESIGNED -	REVISD -	STATE OF ILLINOIS DEPARTMENT OF TRANSPORTATION	EXISTING STRUCTURE PLAN	F.A.P. RTE.	SECTION	COUNTY	TOTAL SHEETS	SHEET NO.
c:\pwork\pwork\owenbj\dms52558\p1n0206a.dgn		DRAWN -	REVISD -			809	67-1HBR	MONROE	144	105
PLOT SCALE = 50.0000' / IN.		CHECKED -	REVISD -			CONTRACT NO. 76977				
PLOT DATE = 11/5/2009		DATE -	REVISD -			FED. ROAD DIST. NO. ILLINOIS FED. AID PROJECT				