


DATE	
BY	
FINAL SURVEY	
REVISION	
NOTE BOOK	
NO.	
SURVEYED	
DESIGNED	
TEMPERATURE	
AREAS	
AREAS CHECKED	

DATE	
BY	
ORIGINAL SURVEY	
REVISION	
NOTE BOOK	
NO.	
SURVEYED	
DESIGNED	
TEMPERATURE	
AREAS	
AREAS CHECKED	

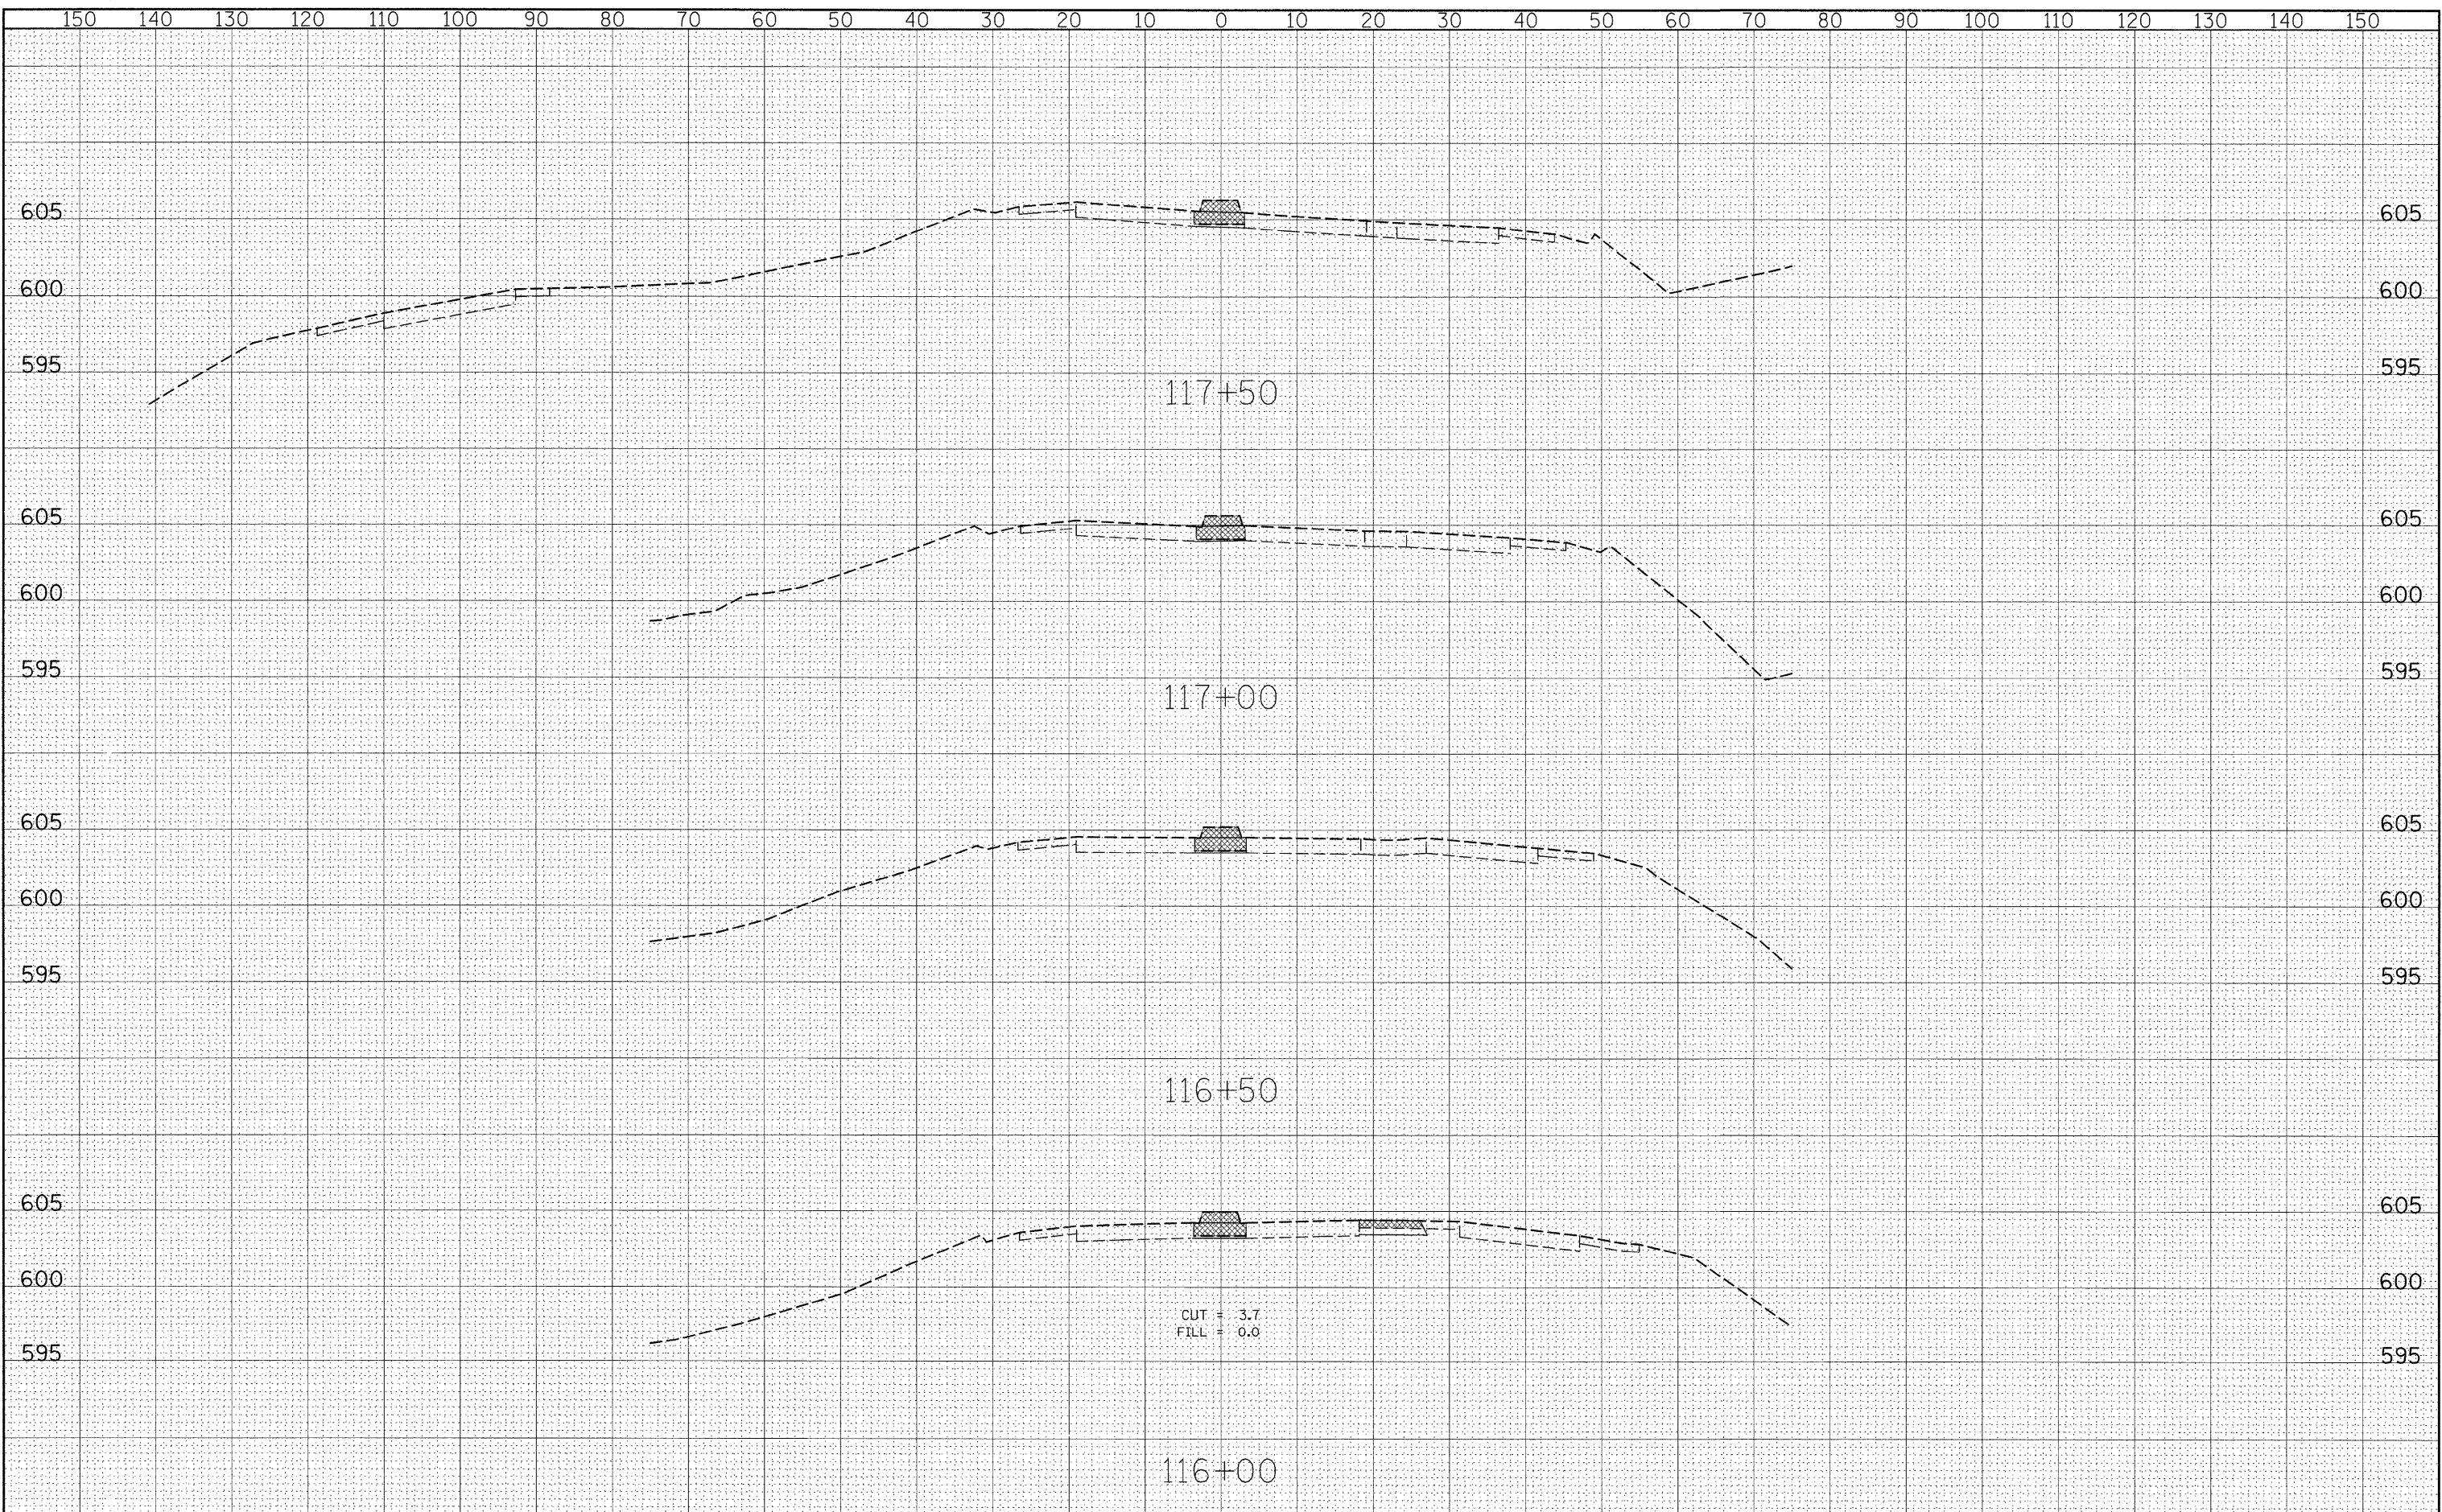

CUT = 3.7  
FILL = 0.0

FILE NAME =	USER NAME = #USER*	DESIGNED -	REVISED -	<b>STATE OF ILLINOIS DEPARTMENT OF TRANSPORTATION</b>	<b>PRE-STAGE I CROSS SECTIONS</b>			F.A.P. RTE.	SECTION	COUNTY	TOTAL SHEETS	SHEET NO.
#FILE#		DRAWN -	REVISED -		SCALE:	SHEET NO. 8 OF 9 SHEETS	STA. 116+00.00 TO STA. 117+50.00	809	67-IHBR	MONROE	144	114
		CHECKED -	REVISED -		CONTRACT NO. 76977							
		DATE -	REVISED -		FED. ROAD DIST. NO. ILLINOIS FED. AID PROJECT							