


BY _____ DATE _____
 SURVEYED _____
 CHECKED _____
 TYPED _____
 AREAS _____
 AREAS CHECKED _____
 NO. _____

BY _____ DATE _____
 SURVEYED _____
 CHECKED _____
 TYPED _____
 AREAS _____
 AREAS CHECKED _____
 NO. _____

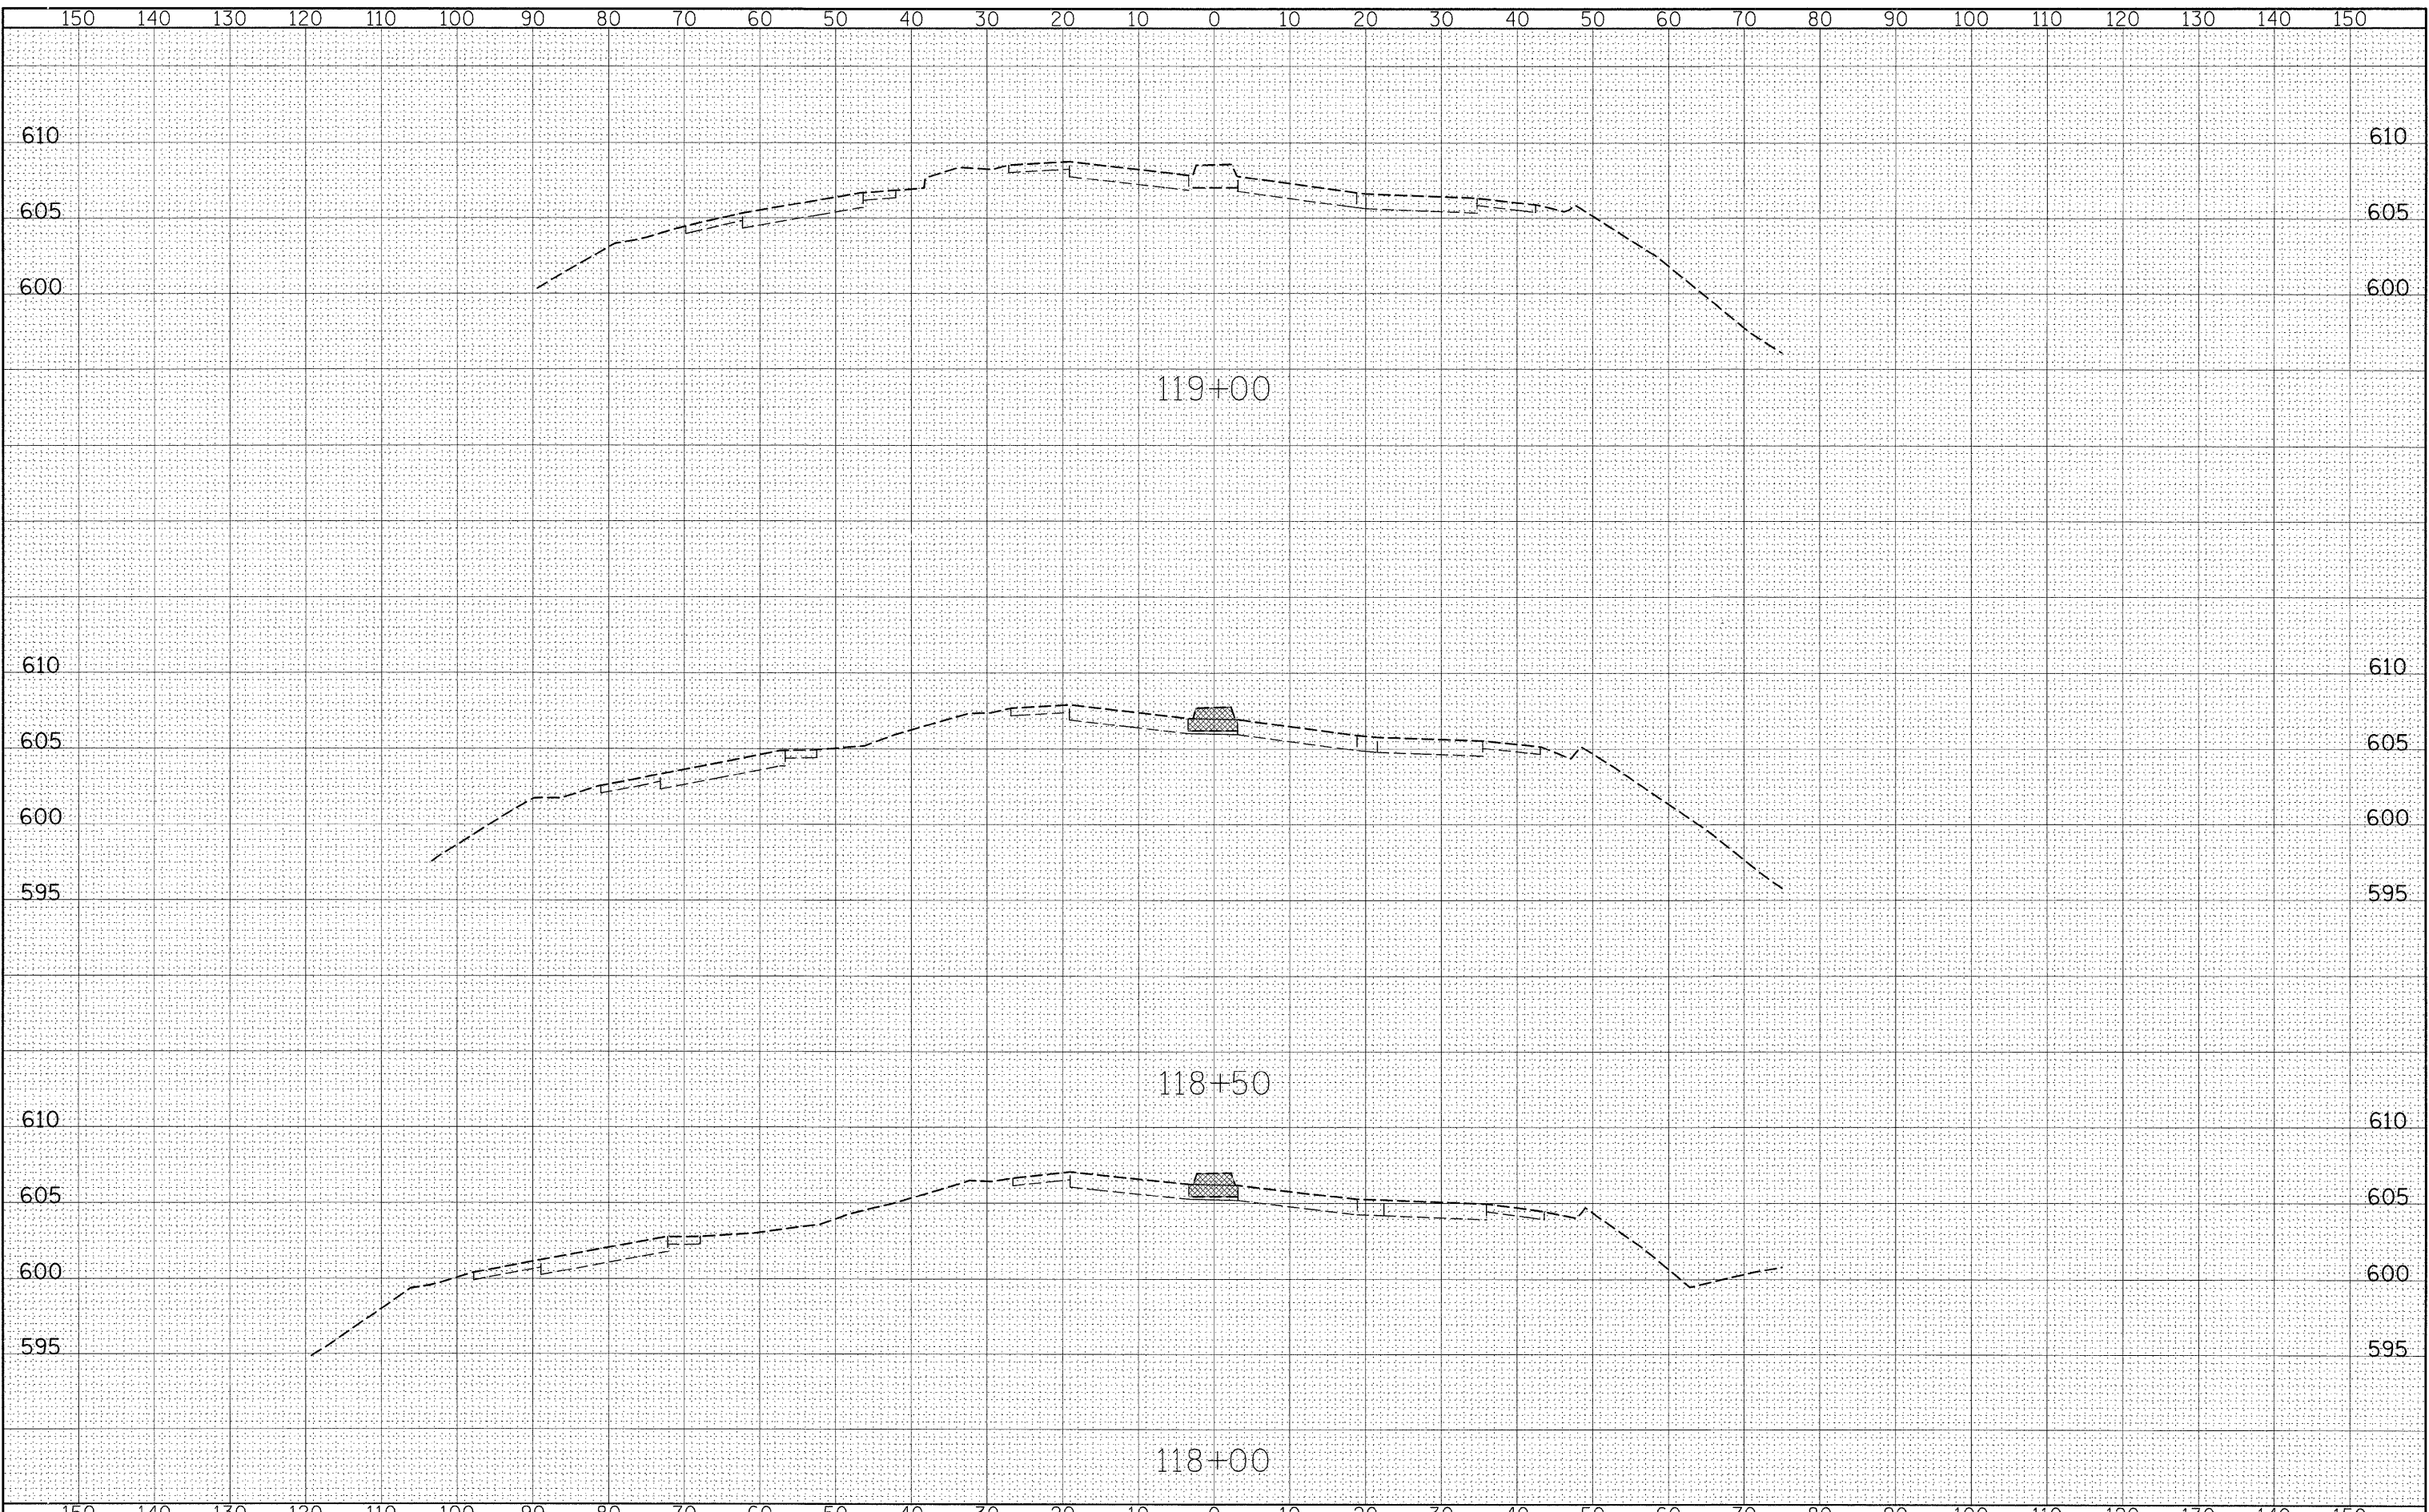

| | | | | | | | | | | | | |
|-------------|--------------------|------------|-----------|---|---|-------------------------|----------------------------------|-------------|---------|--------|--------------|-----------|
| FILE NAME = | USER NAME = #USER# | DESIGNED - | REVISED - | STATE OF ILLINOIS DEPARTMENT OF TRANSPORTATION | PRE-STAGE I CROSS SECTIONS | | | F.A.P. RTE. | SECTION | COUNTY | TOTAL SHEETS | SHEET NO. |
| #FILE# | | DRAWN - | REVISED - | | SCALE: | SHEET NO. 9 OF 9 SHEETS | STA. 118+00.00 TO STA. 119+00.00 | 809 | 67-1HBR | MONROE | 144 | 115 |
| | | CHECKED - | REVISED - | | CONTRACT NO. 76977 | | | | | | | |
| | | DATE - | REVISED - | | FED. ROAD DIST. NO. ILLINOIS FED. AID PROJECT | | | | | | | |