


DATE	
BY	
SURVEYED	
PLANNED	
NOTED	
REVISIONS	
NO.	

DATE	
BY	
SURVEYED	
PLANNED	
NOTED	
REVISIONS	
NO.	

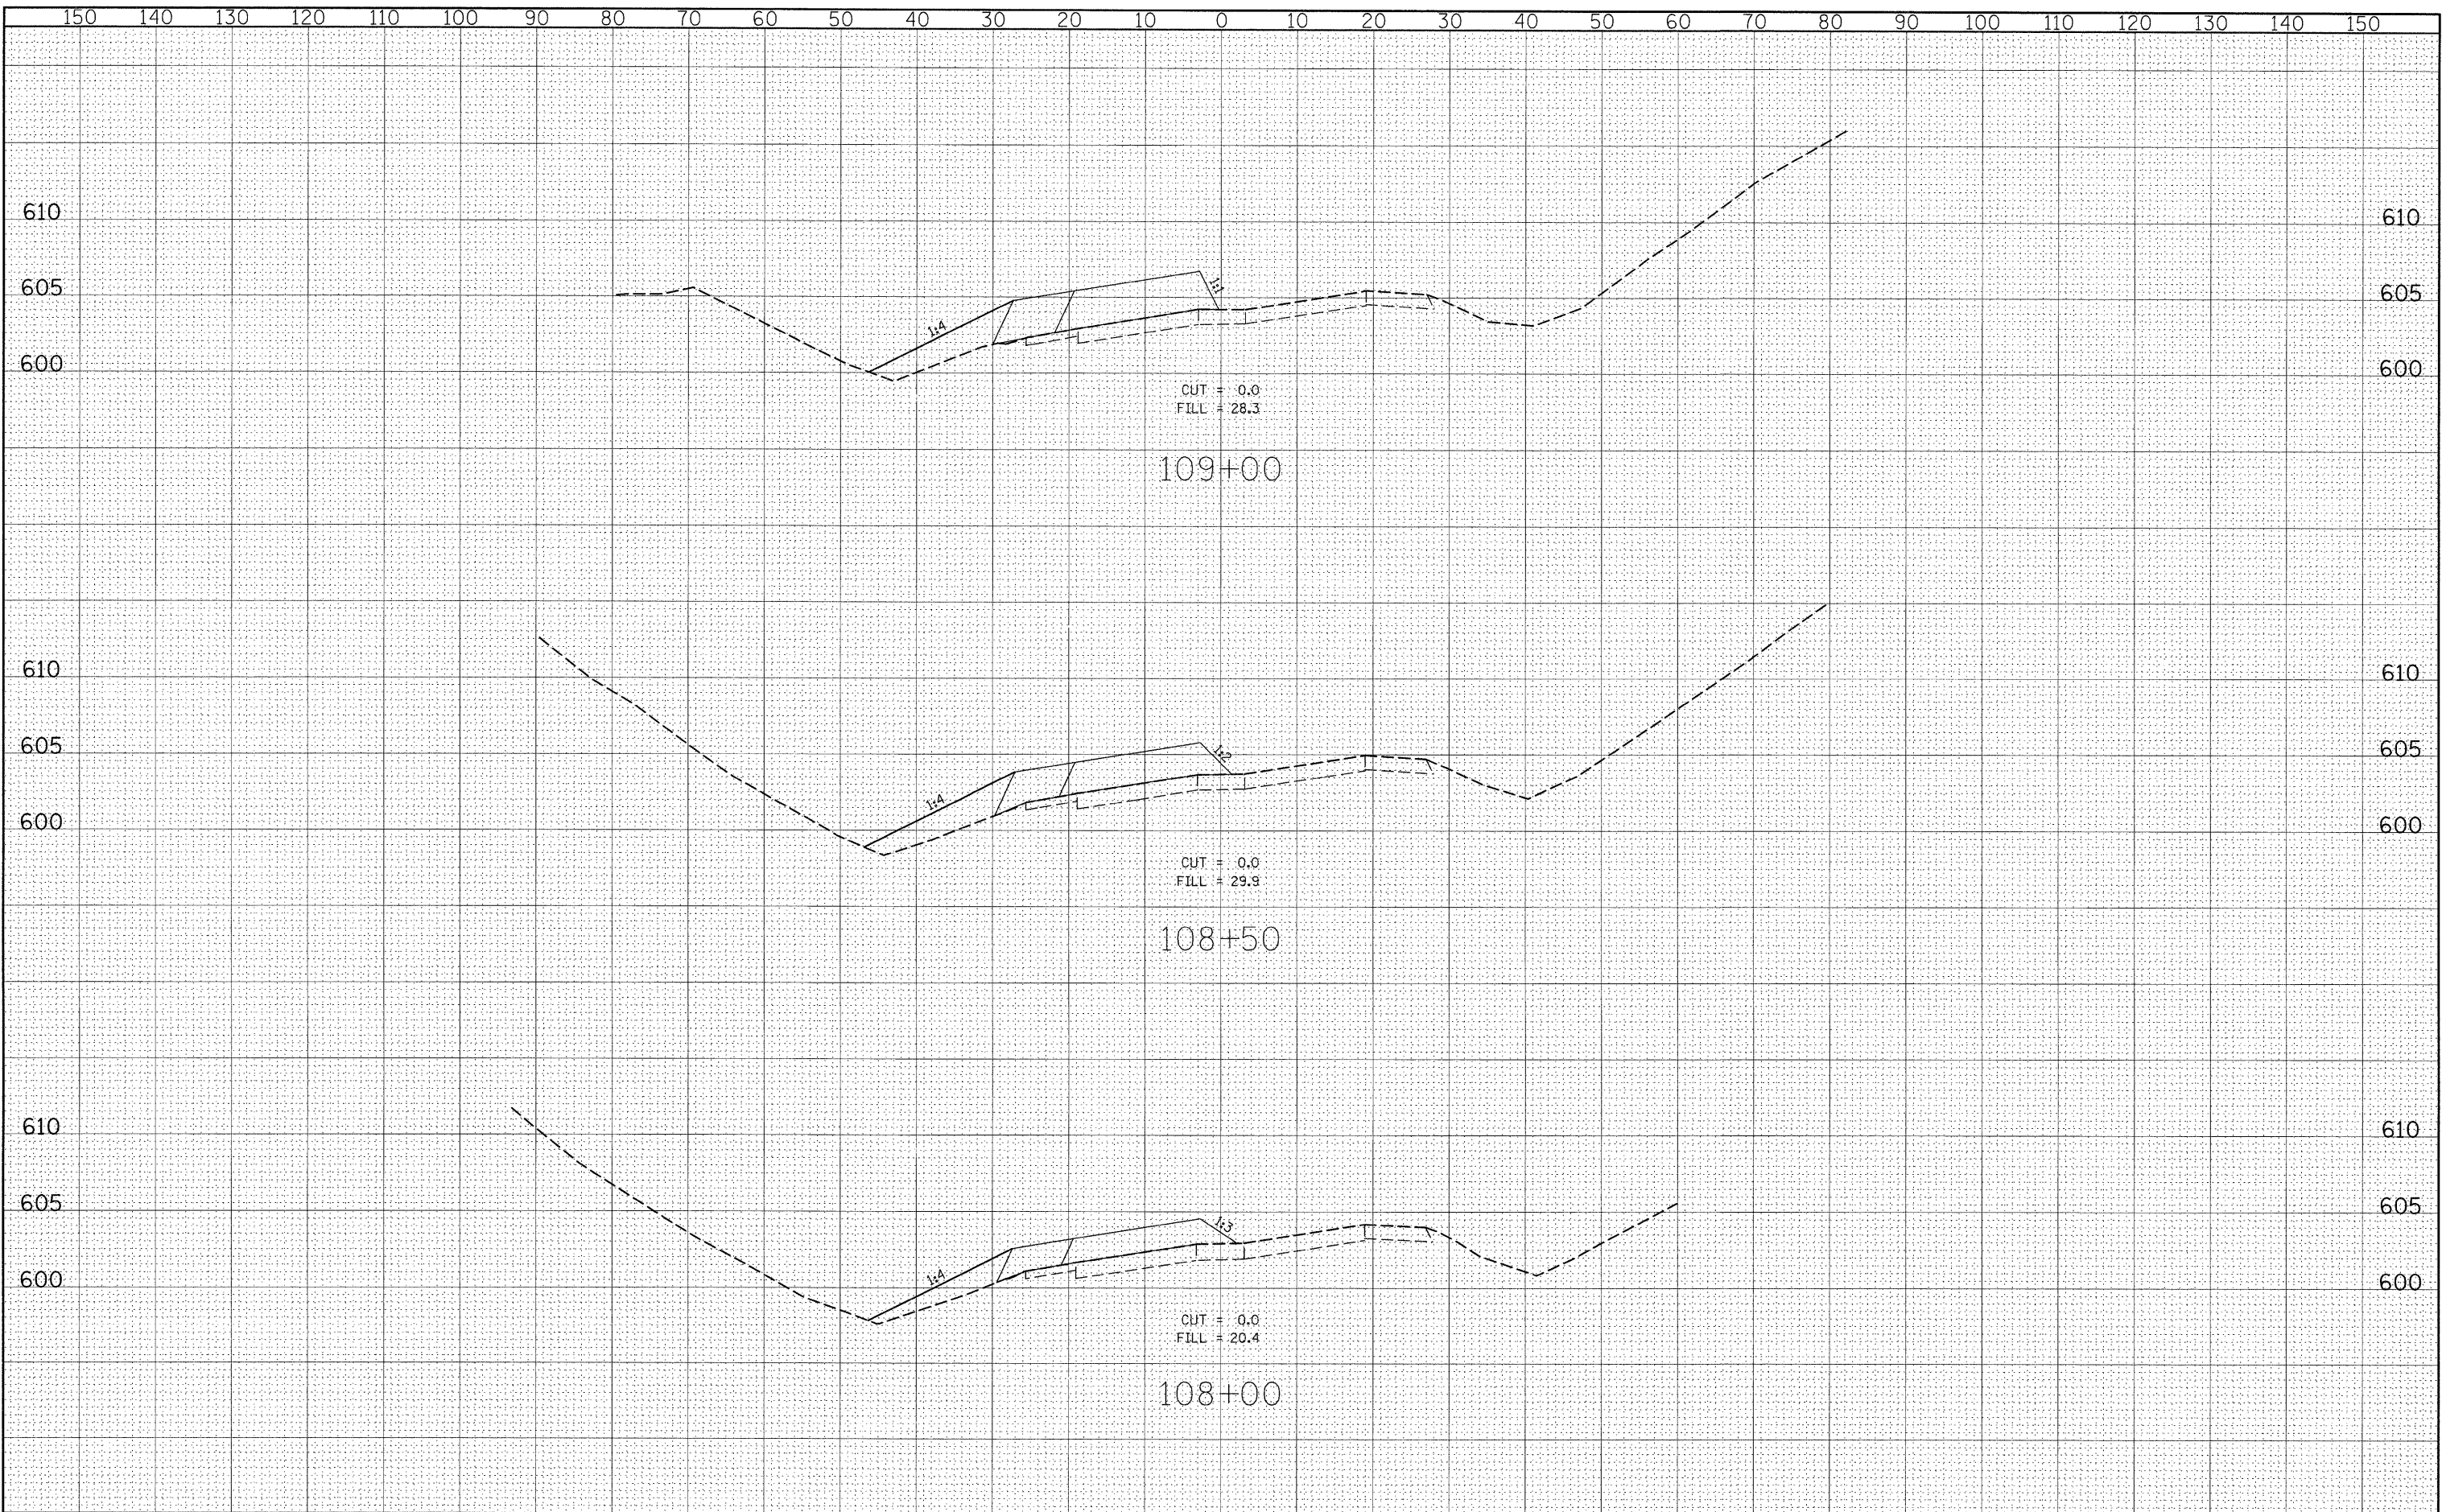

FILE NAME =	USER NAME = *USER*	DESIGNED -	REVISED -	STATE OF ILLINOIS DEPARTMENT OF TRANSPORTATION	STAGE I CROSS SECTIONS			F.A.P. RTE.	SECTION	COUNTY	TOTAL SHEETS	SHEET NO.
*FILE#		DRAWN -	REVISED -		SCALE:	SHEET NO. 4 OF 9 SHEETS	STA. 108+00.00 TO STA. 109+00.00	809	67-1HBR	MONROE	144	119
		CHECKED -	REVISED -					CONTRACT NO. 76977				
		DATE -	REVISED -		FED. ROAD DIST. NO. ILLINOIS FED. AID PROJECT							